




SECTION A-A

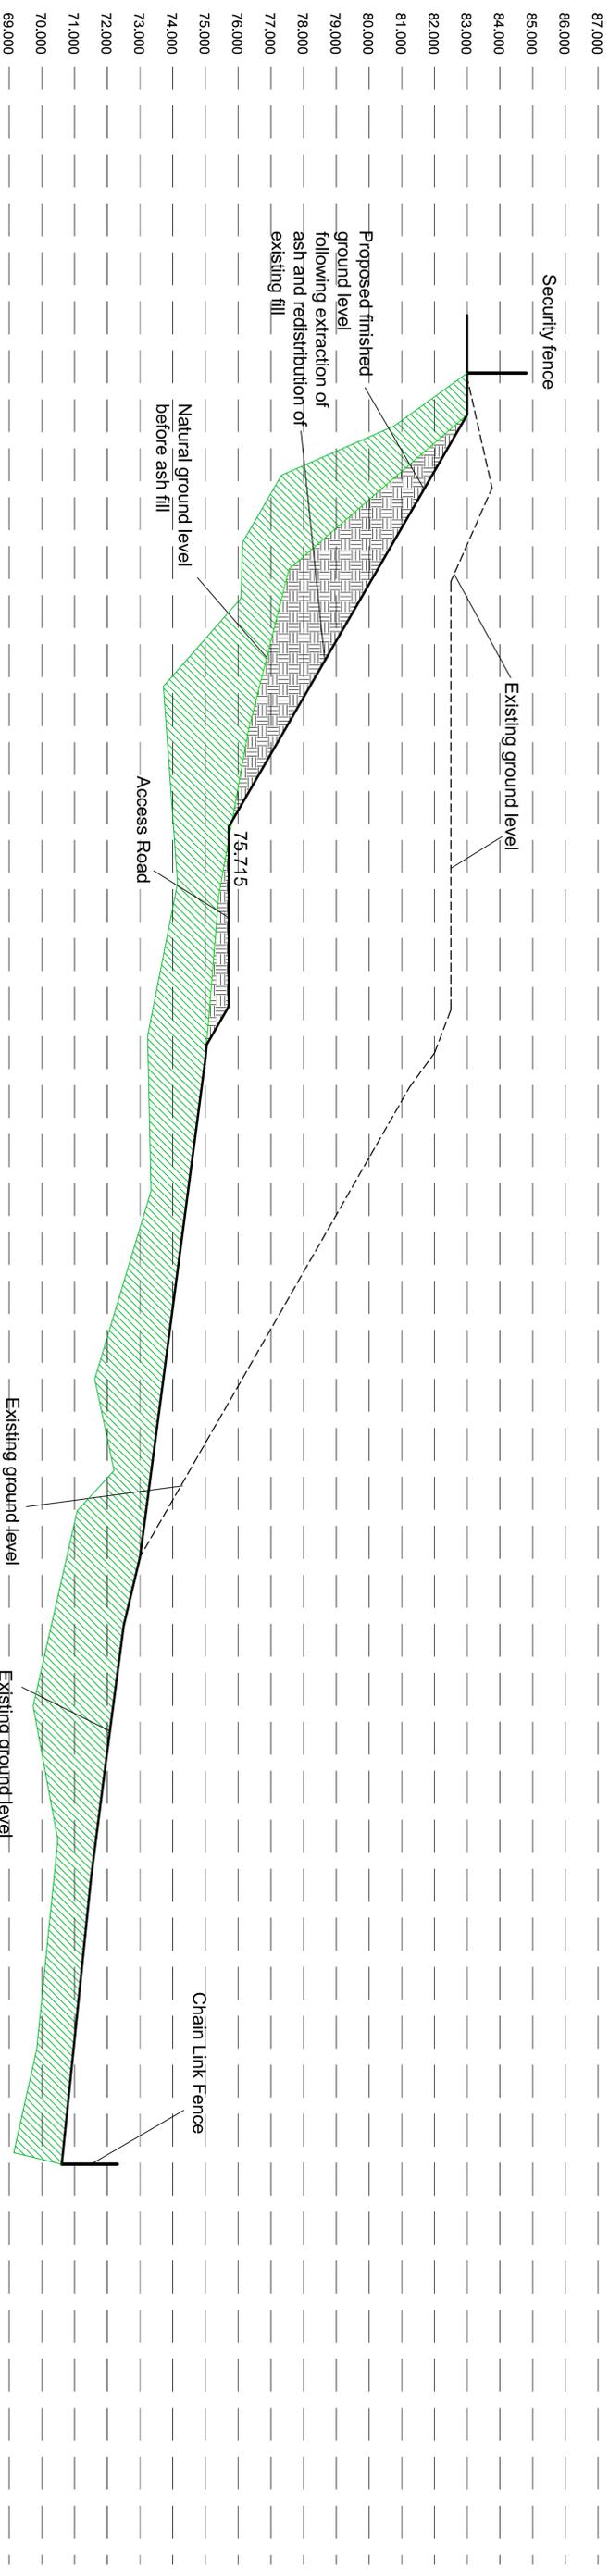

SECTION Z-Z

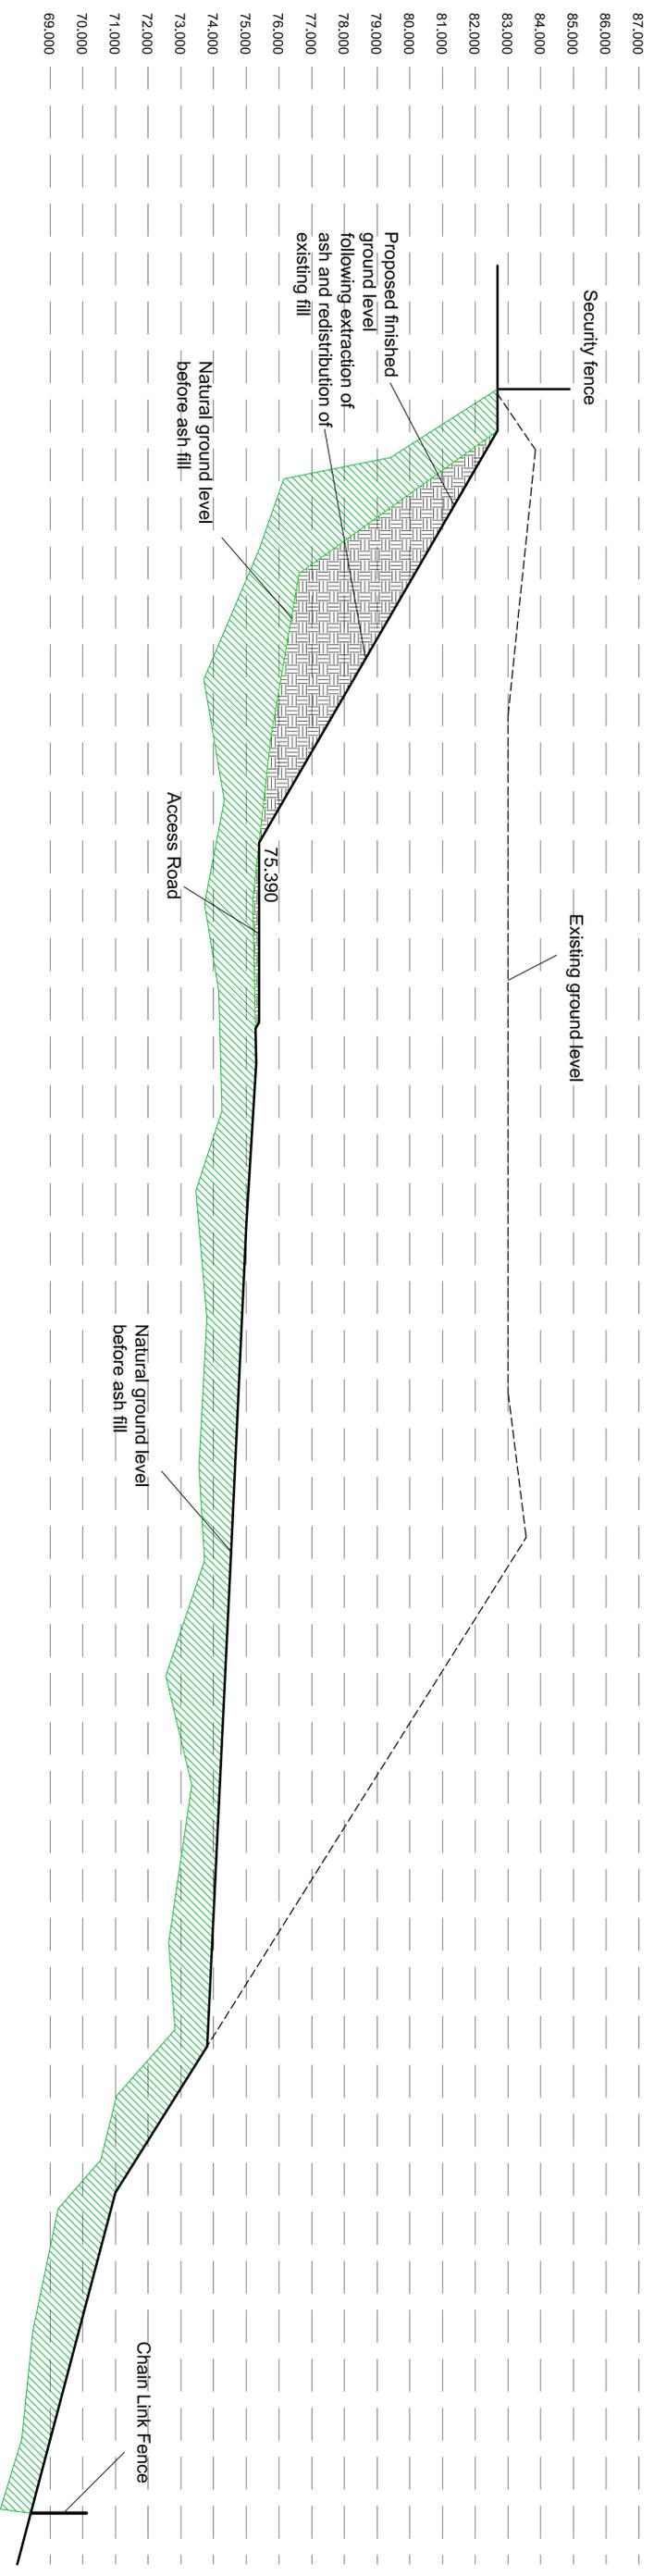

SECTION Y-Y

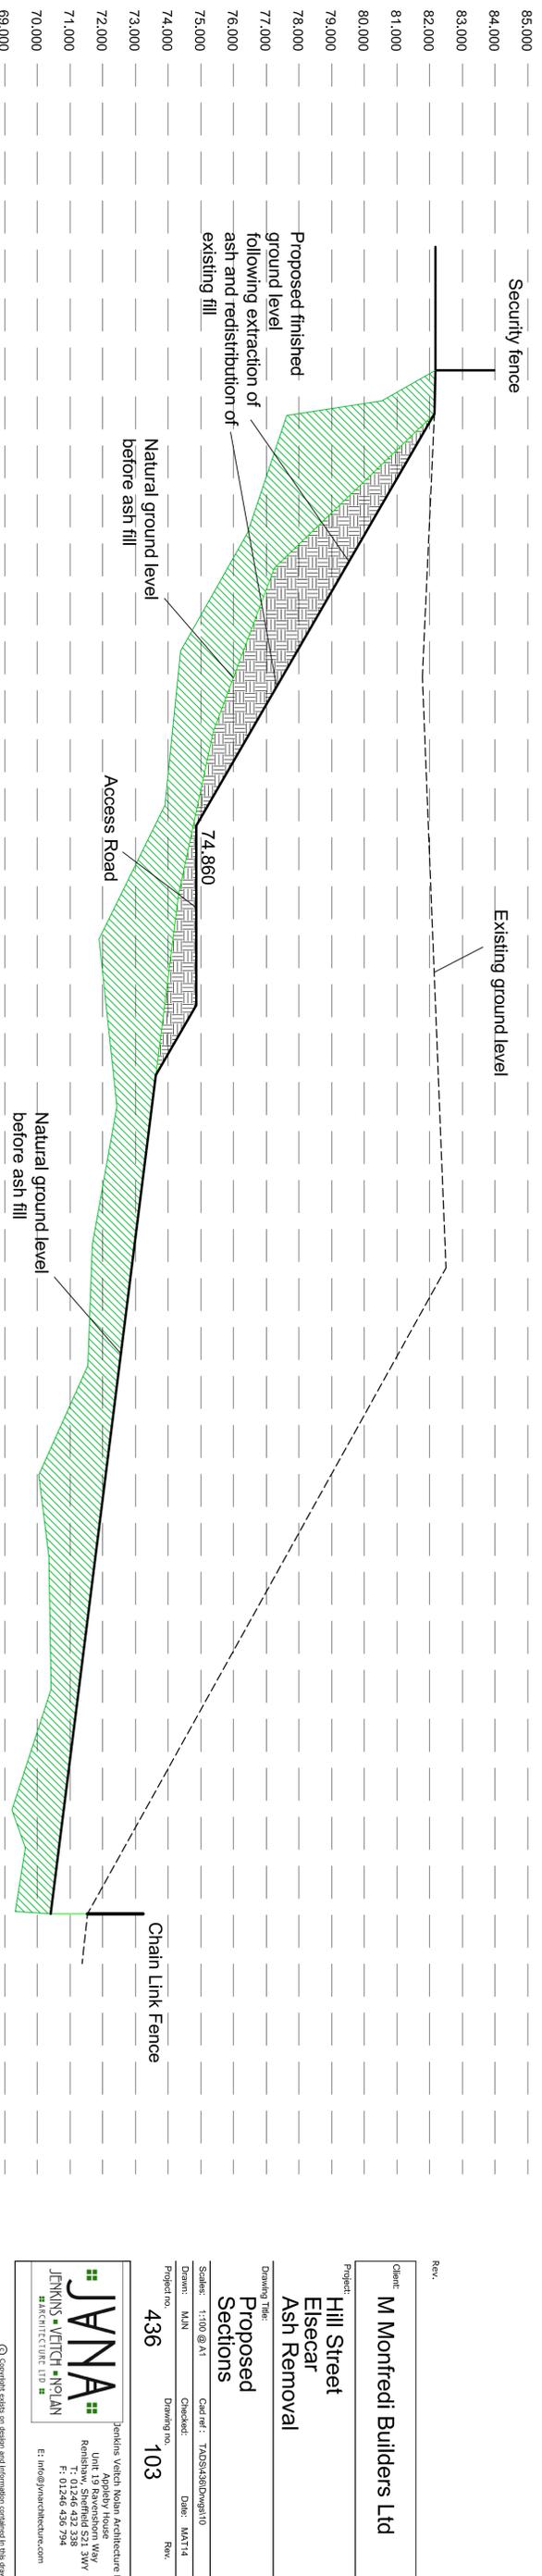

Client: **M Monfredi Builders Ltd**

Project: **Hill Street
Elsacar
Ash Removal**

Drawing Title: **Proposed
Sections**

Scale: 1:100 @ A1
 Drawn: MAN
 Project no: **436**

Checked: MARTA
 Date: MARTA
 Drawing no: **103**
 Rev:

JANA
 JENKINS • VETCH • NIGLAN
 #MARKETING 019

Jenkins Vetch Nolan Architecture Ltd
 Applyly House
 Unit 19 Ravenshorn Way
 Rehill
 E: info@jvnarchitecture.com
 F: 01246 436 234
 F: 01246 436 794