
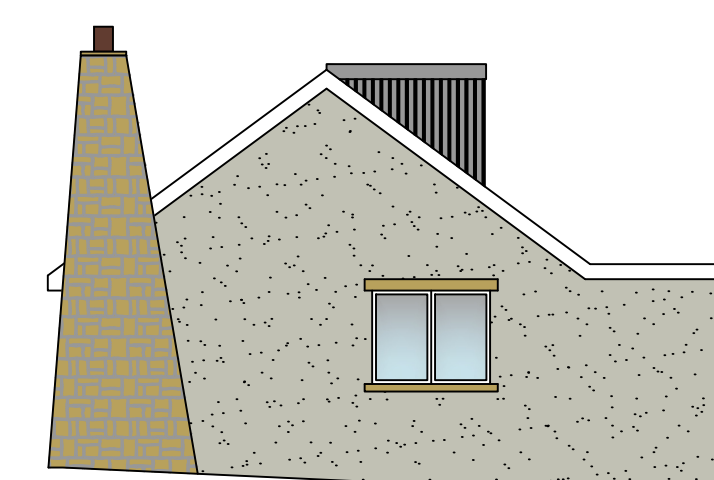
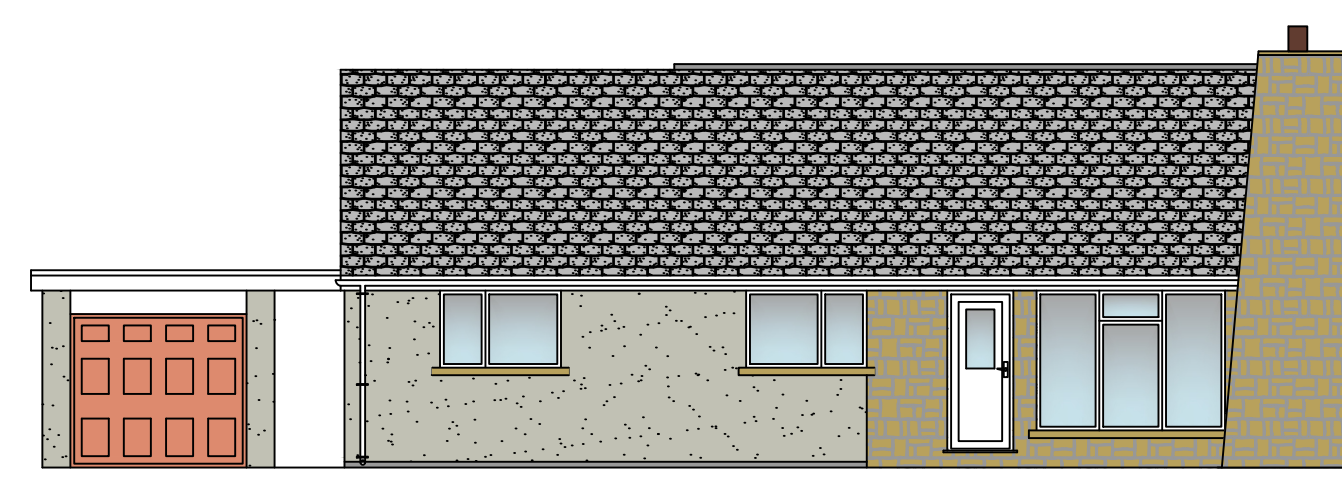
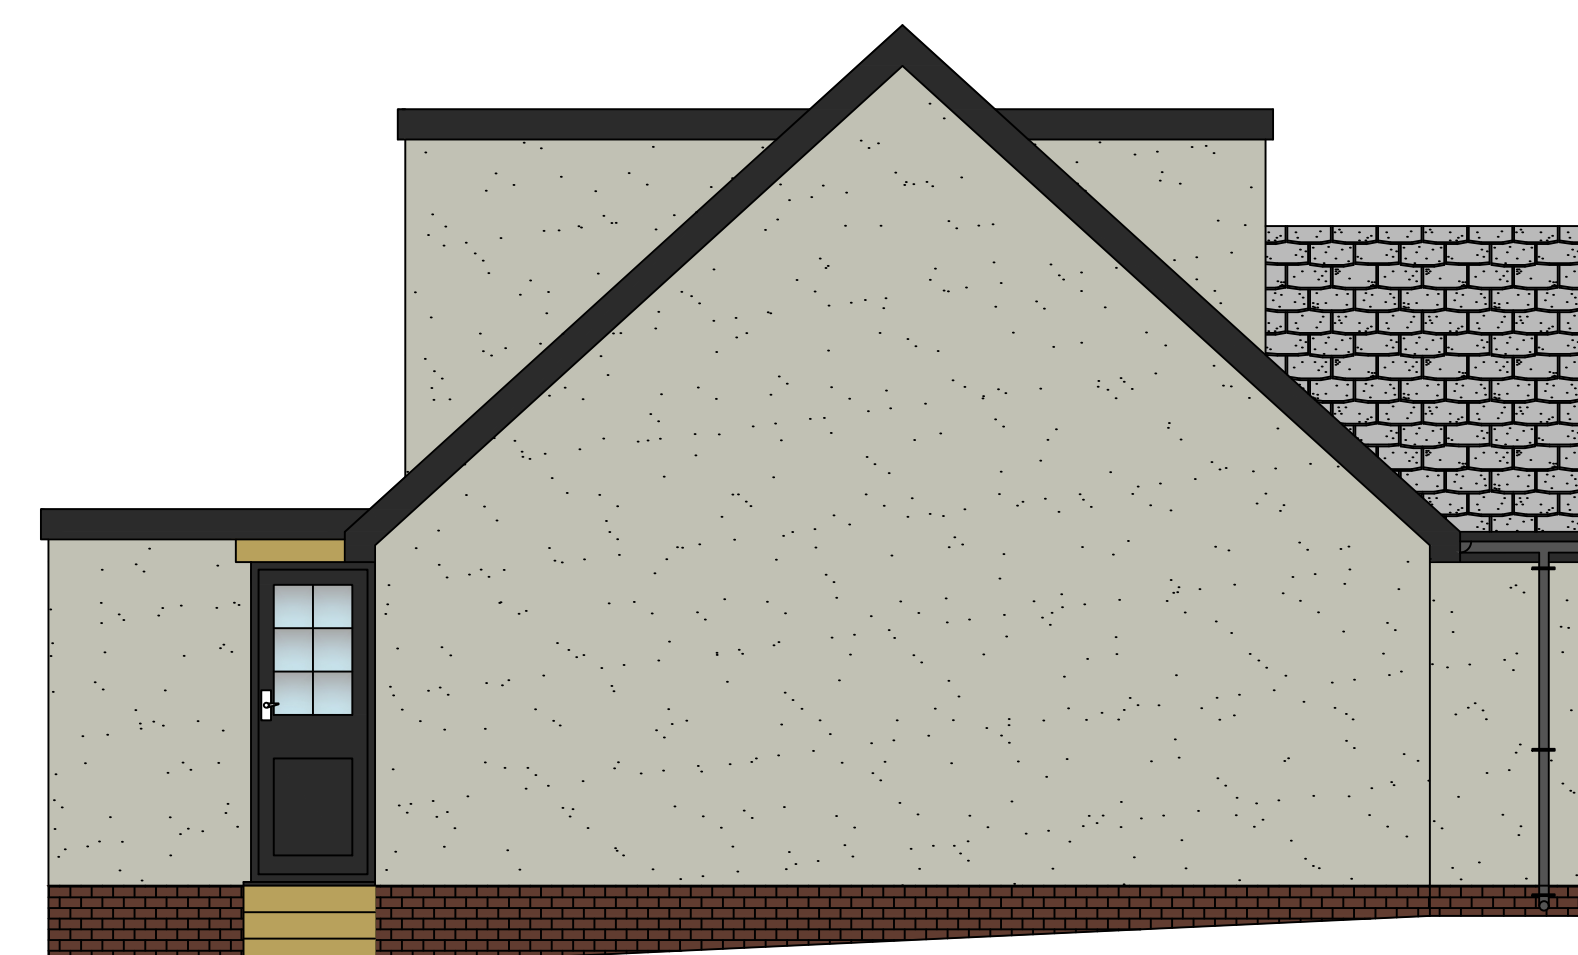


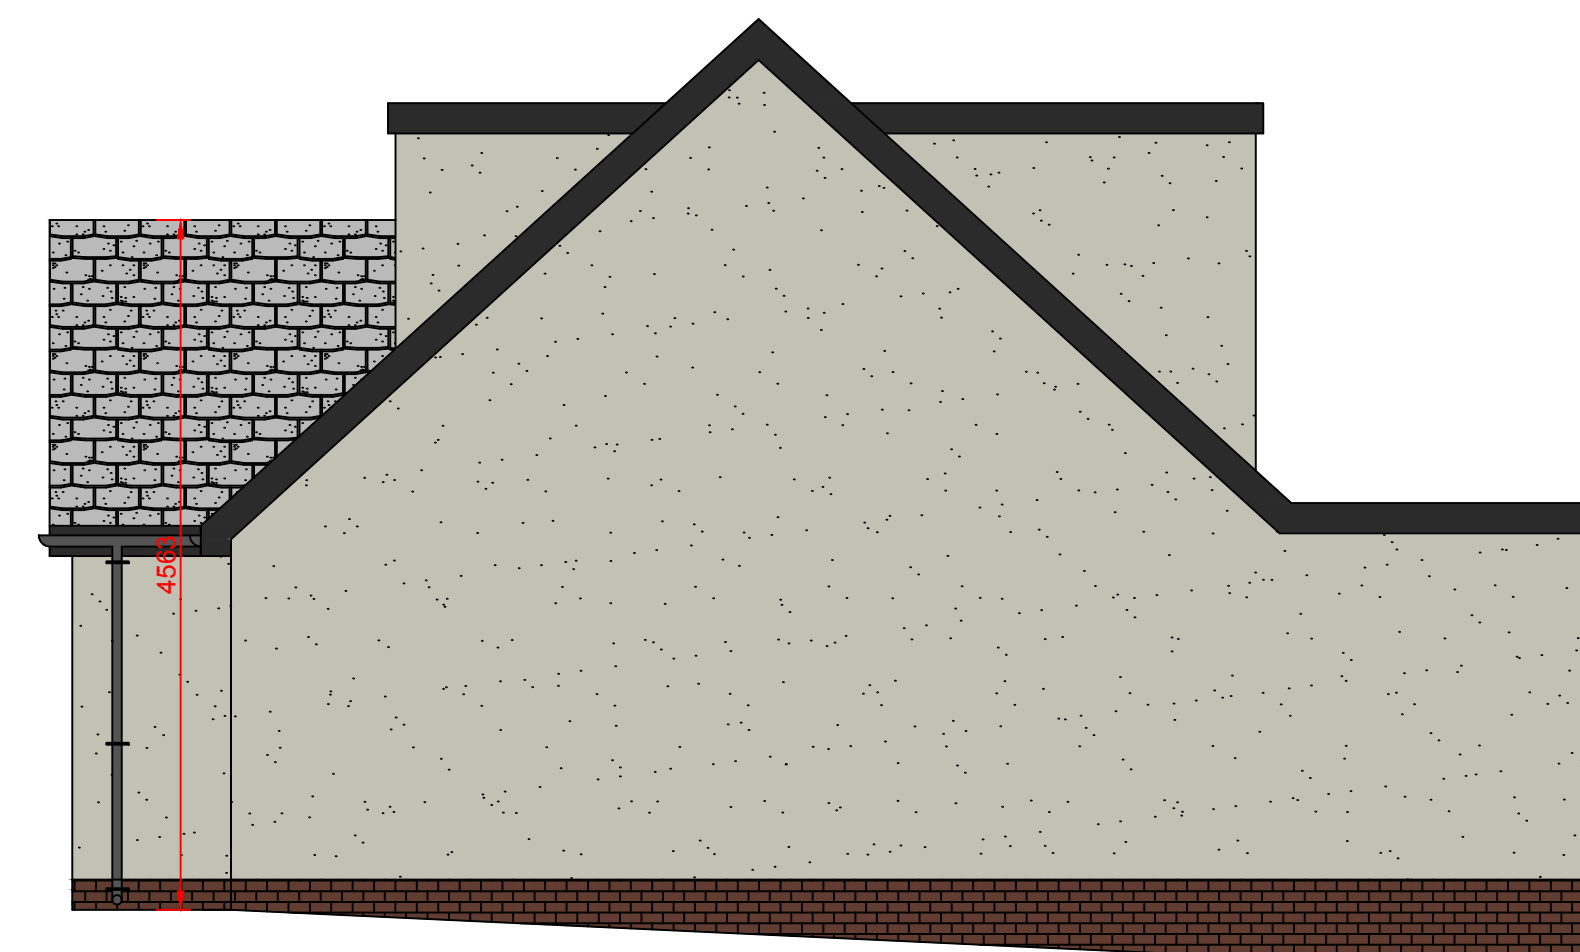

Proposed extension at :	
Lorien Lee Lane Millhouse Green Sheffield S36 9LN	
<i>Any Person carrying out works affecting party walls, or involving excavations for foundations adjacent to a party wall, should serve a notice on all adjoining owners before work commences.</i> <i>If a adjoining neighbour is concerned about the works, you are advised to engage the services of a private surveyor to act on your behalf in the formal procedure or agreements which are now required by the above act.</i> <i>Failure to comply with the act may result in the adjoining owner taking civil action against you.</i> <i>Please inform the adjoining neighbours of the forthcoming works at your earliest convenience.</i> <i>Party Wall Agreement to be arranged by client.</i>	
CLIENT:	Lee Adamson
CONTRACT No:	PCE-Adamson-August-26
DATE:	3rd August 2026
SCALE:	1:50, 1:100 @ A1
DWG No:	PCE-Adamson-August-26-Elevations
L.A:	Barnsley Metropolitan Borough Council
AMENDMENTS:	DATE:
 40 Queensway Euxton Chorley Lancashire PR7 6PW www.pcedesigns.co.uk info@pcedesigns.co.uk pcedesigns@aol.com 01257 233850: Office 07515878823: Mobile	
PCE DESIGNS LTD	