

KEY:

Vehicle name: 12m Refuse Vehicle
Description: 12m Refuse Vehicle
Overall length (m): 12,000
Overall width (m): 2,500
Maximum track width (m): 2,470
Kerb to kerb radius (m): 11,000

Vehicle name: Standard Rigid Bus
Description: T11 Accessible Bus Stop Design Guidance
Overall length (m): 12,000
Overall width (m): 2,550
Maximum track width (m): 2,350
Wall to wall radius (m): 10,771

Vehicle name: Fire Appliance
Description: Design Bulletin 32
Overall length (m): 8,600
Overall width (m): 2,180
Maximum track width (m): 2,121
Kerb to kerb radius (m): 7,910

XREFS LOADED INTO THIS DRAWING:

- IPD- Autotracks
- IPD- Site Access
- Shaw Lane TOPO 2D- 06.12.22

| Rev | Date | Description | Drawn | Approved |
|-----|------|-------------|-------|----------|
| | | | | |

Infrastructure Planning and Design
The Hayloft Barn
Borough Hill Farm
Watson-on-Trent
Derbyshire
DE12 8LL
(E) info@ipd-ltd.com
(T) 01283 716869
(W) www.ipd-ltd.com



Client: NETWORK SPACE

Project title: SHAW LANE CARLTON

Drawing title: SITE ACCESS AUTOTRACKS

| | | |
|--------------|-----------------------|------------------|
| Scale: 1:250 | Original dwg size: A1 | Date: 05.01.2023 |
| Drawn: BO | Checked: SEF | Approved: RNP |

Drawing Number: IPD-22-580-102

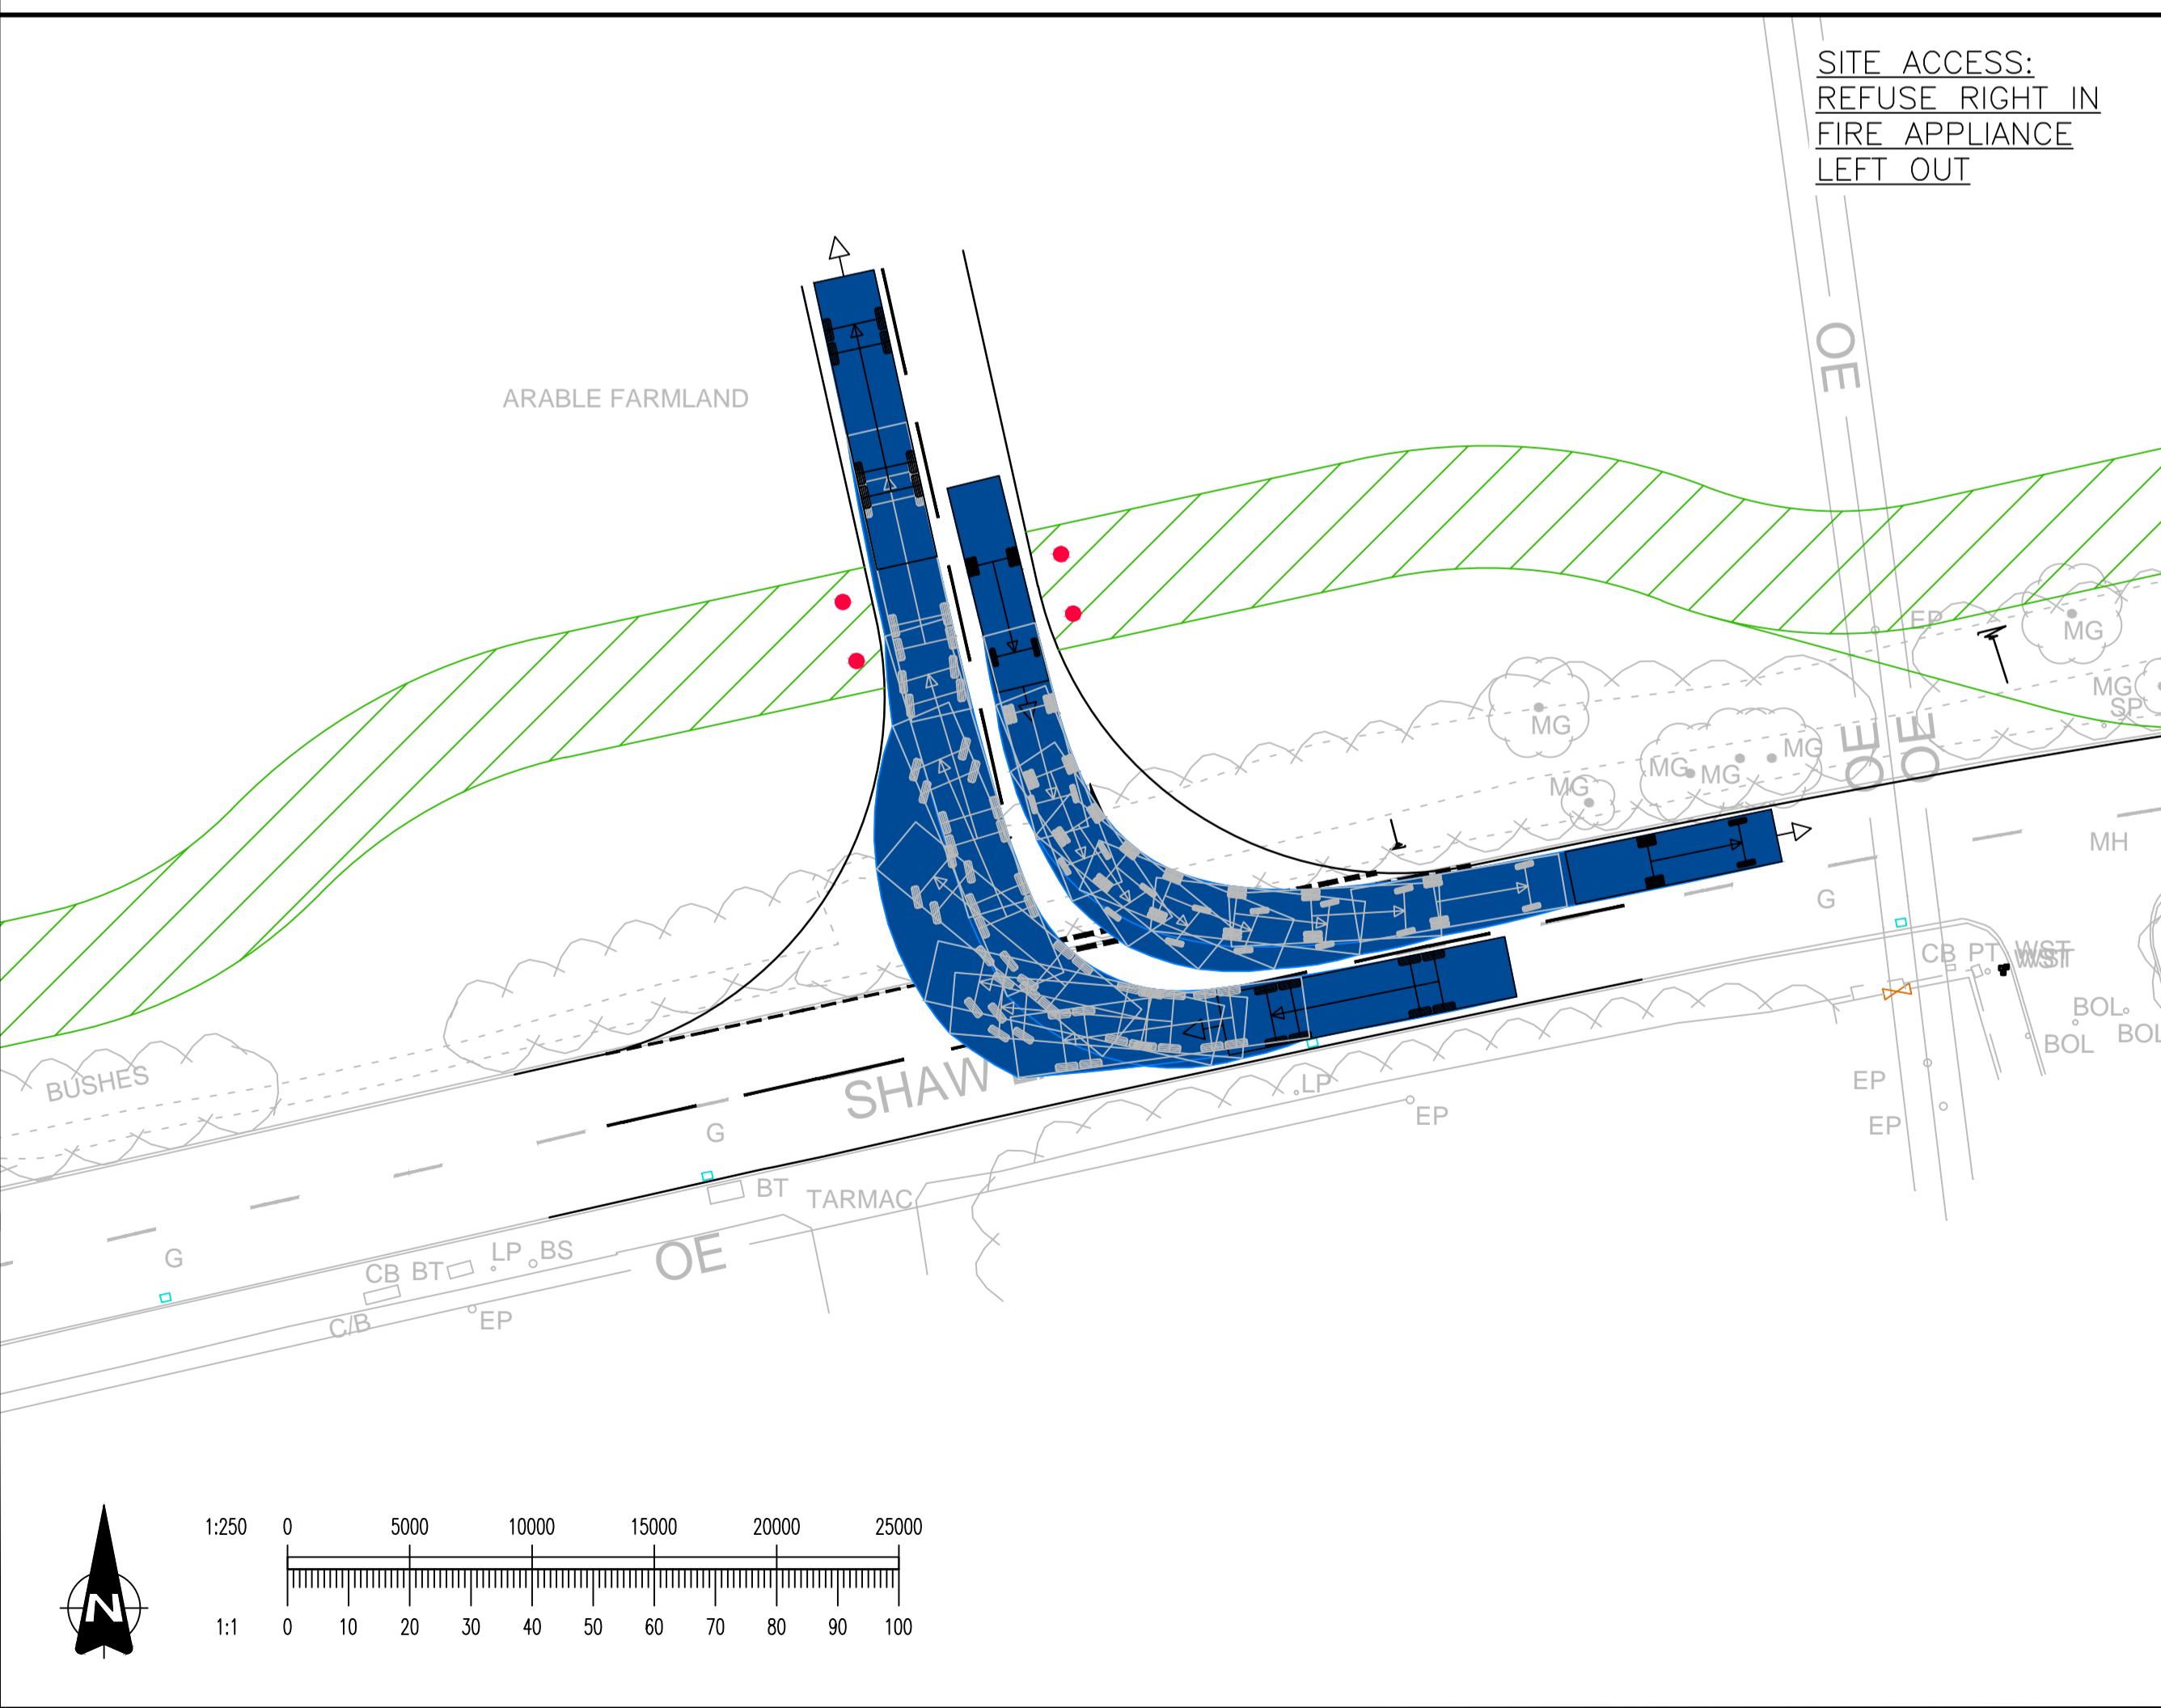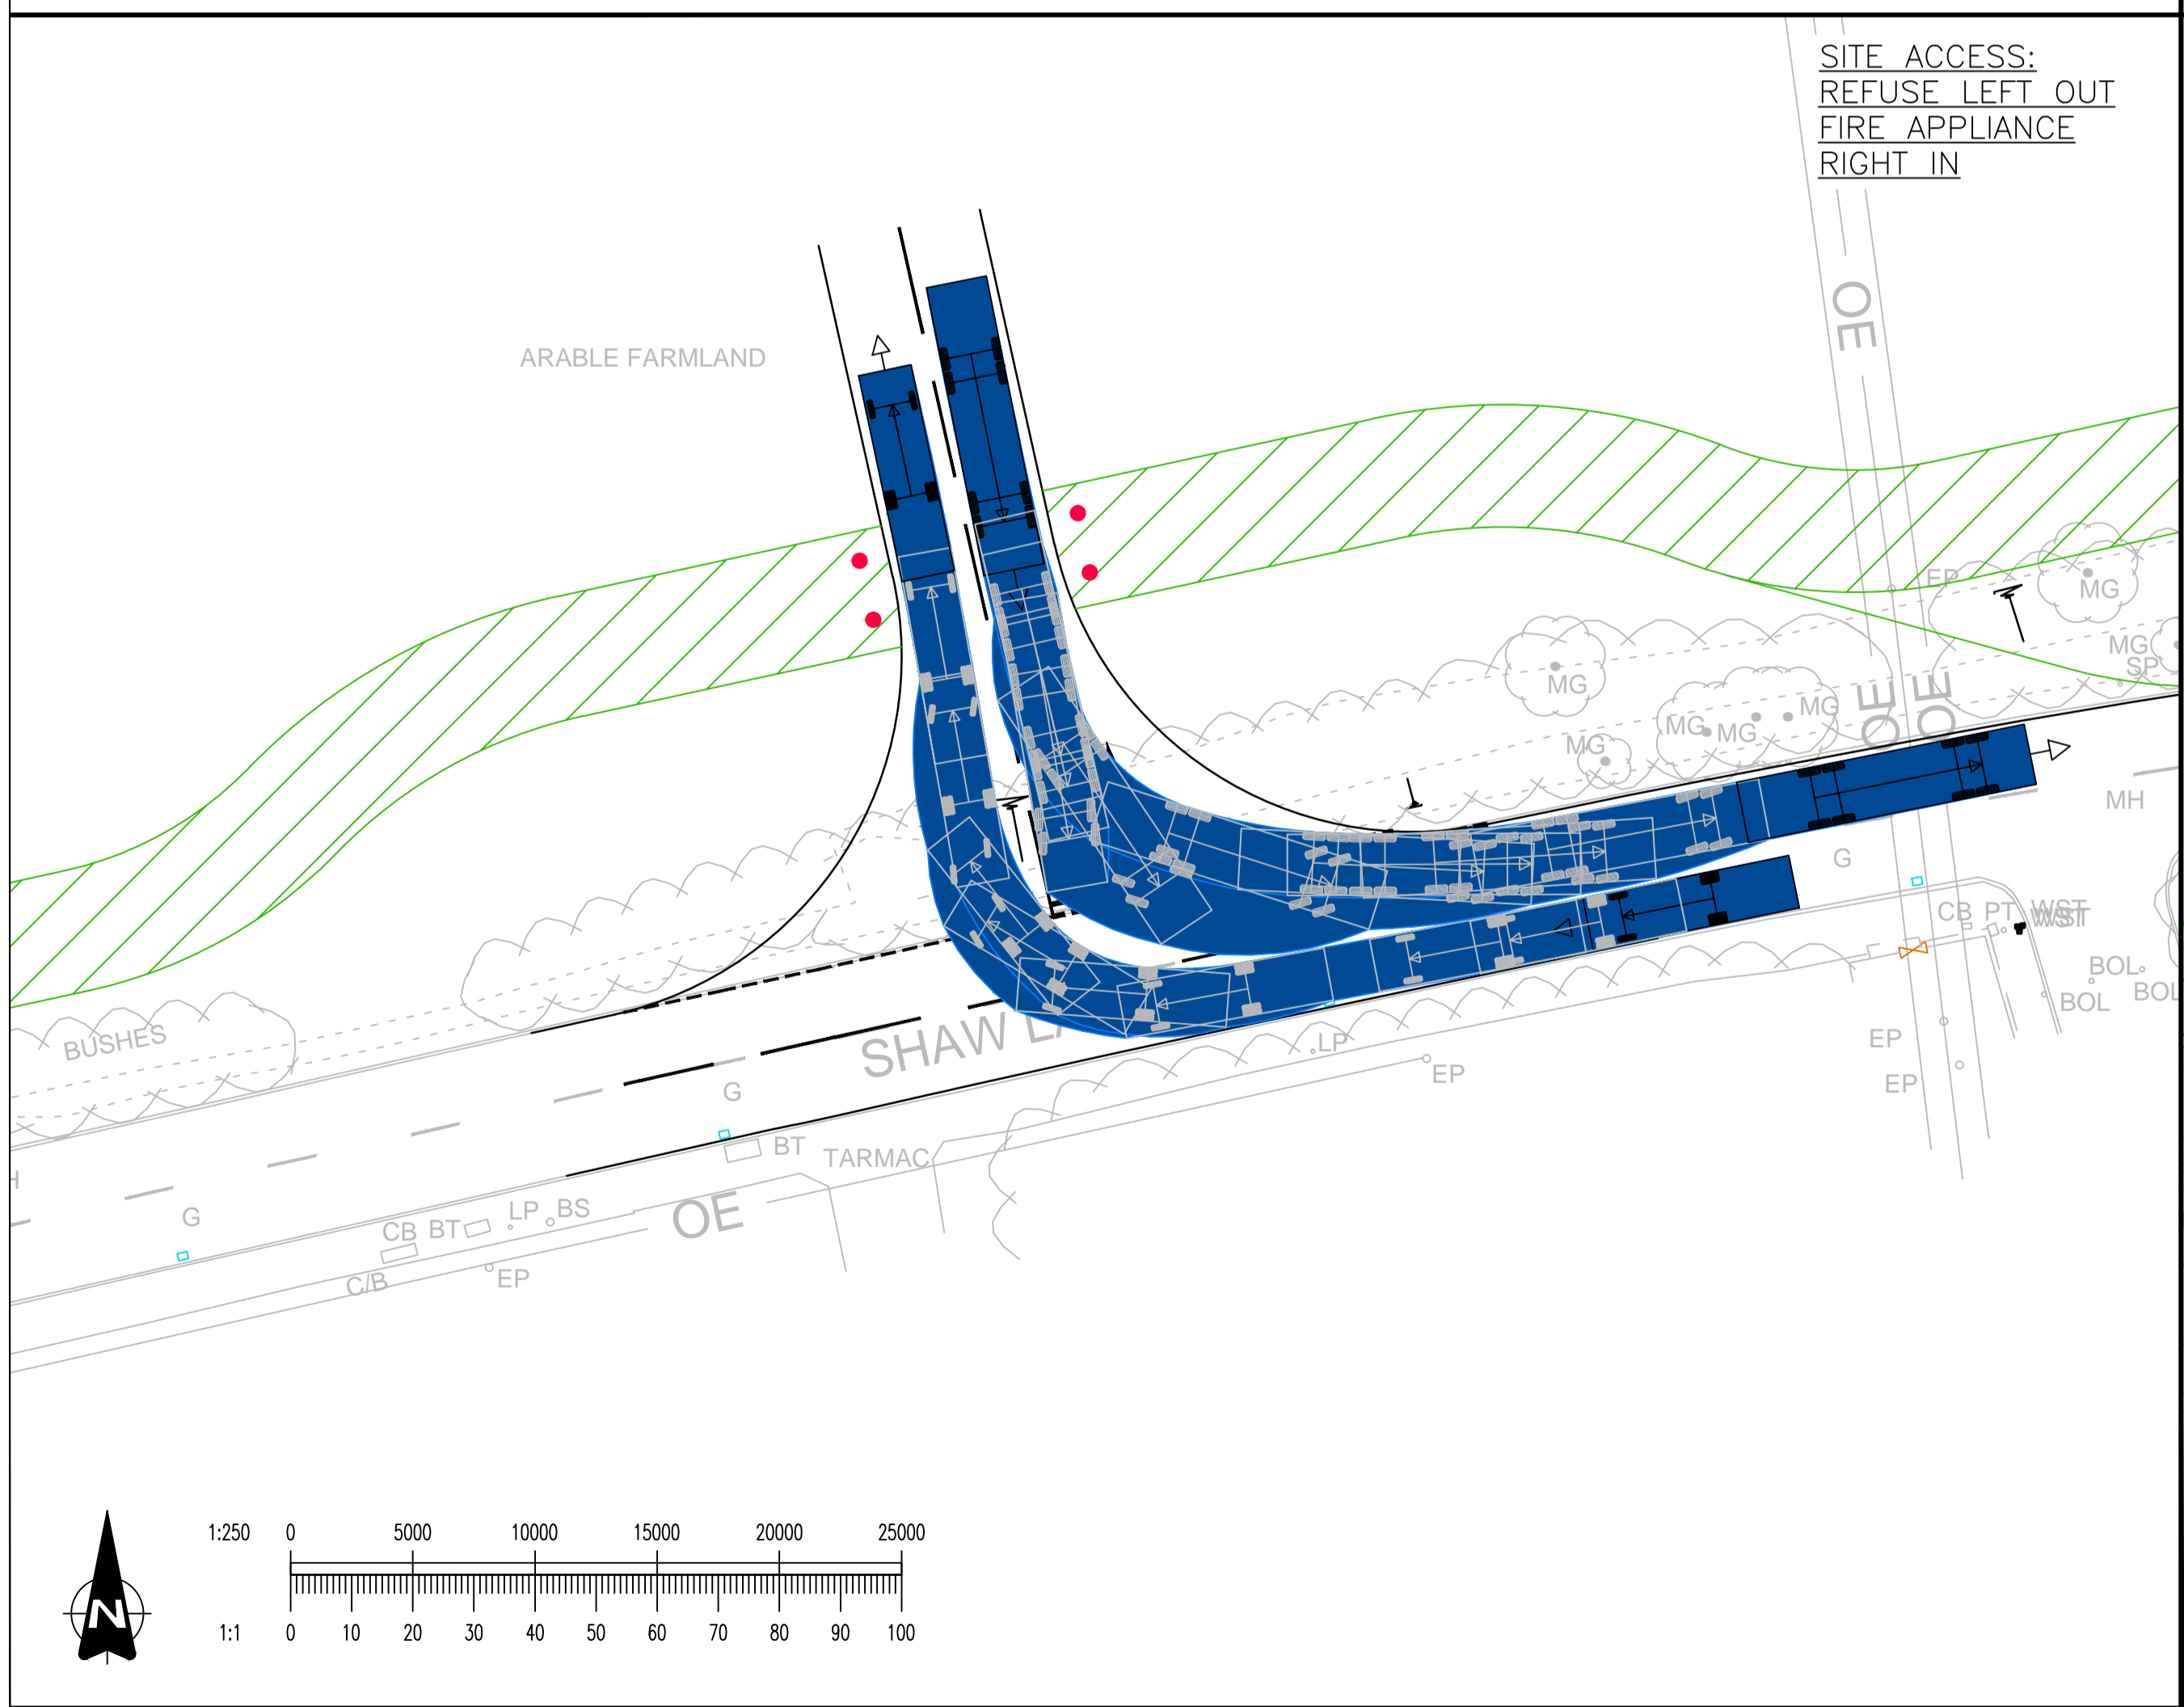

XREFS LOADED INTO THIS DRAWING:

- IPD- Autotracks
- IPD- Site Access
- Shaw Lane TOPO 2D- 06.12.22

| Rev | Date | Description | Drawn | Approved |
|-----|------|-------------|-------|----------|
| | | | | |

Infrastructure Planning and Design
The Hayloft Barn
Borough Hill Farm
Watson-on-Trent
Derbyshire
DE12 8LL
(E) info@ipd-ltd.com
(T) 01283 716869
(W) www.ipd-ltd.com

Client: NETWORK SPACE

Project title: SHAW LANE CARLTON

Drawing title: SITE ACCESS AUTOTRACKS

| | | |
|--------------|-----------------------|------------------|
| Scale: 1:250 | Original dwg size: A1 | Date: 05.01.2023 |
| Drawn: BO | Checked: SEF | Approved: RNP |

Drawing Number: IPD-22-580-102