



Peter Thompson M.B.I.A.T.

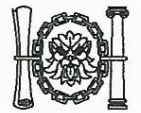

Architectural Design Consultant
Tel & Fax: 01226 201391
Mobile: 07973 251730
e-mail: peter-thompson@hotmail.co.uk

PROPOSED RESIDENTIAL DEVELOPEMENT
FORMER GARAGE SITE
LITTLEWORTH LANE
LUNDWOOD S71 5RG
SITE PLAN 1:500@A4

Linwood
Barnsley Road
Dodworth
Barnsley S75 3JR

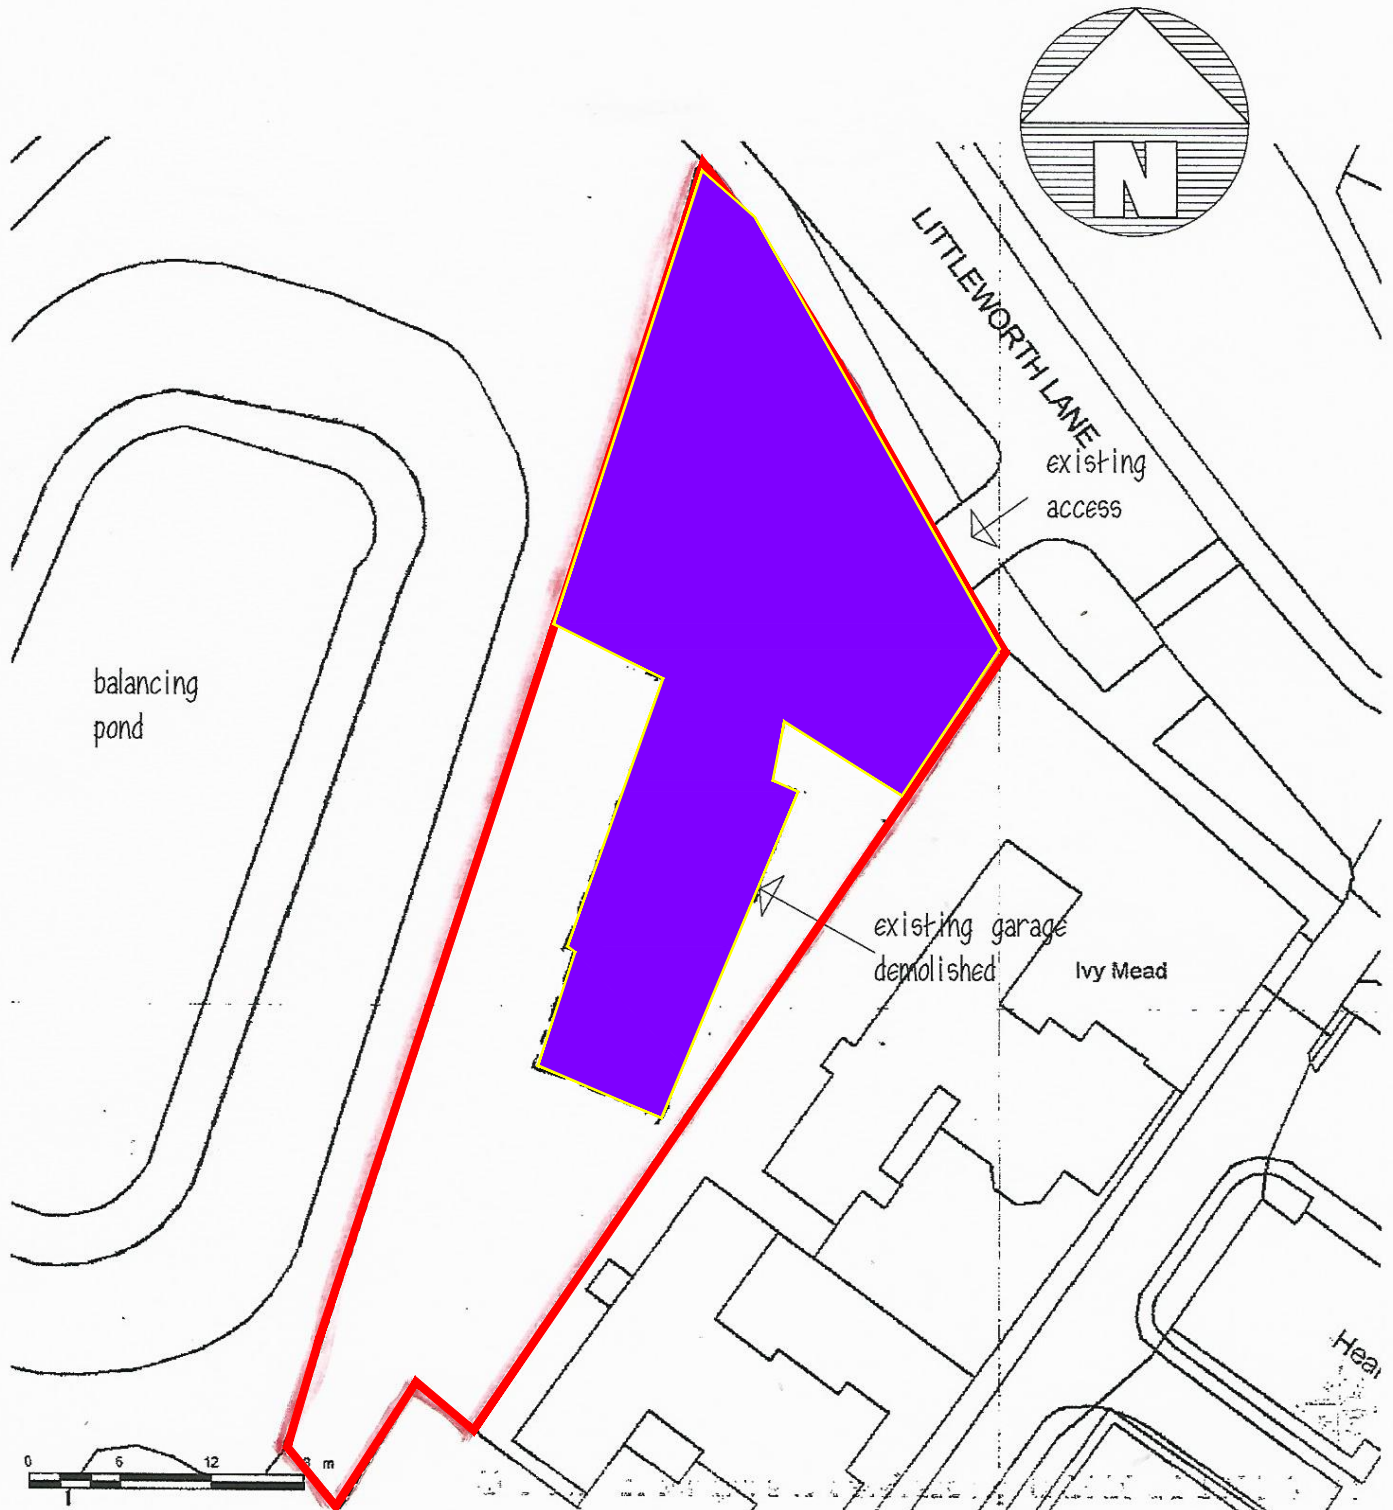

Existing impermeable area approx 880m²