






These drawings are for planning or building regulation purposes only and not to be used as construction drawings other than for guidance.
 All dimensions to be checked on site prior to construction.
 This drawing remains the copyright of the Architectural designer and no portion should be reproduced without their permission.

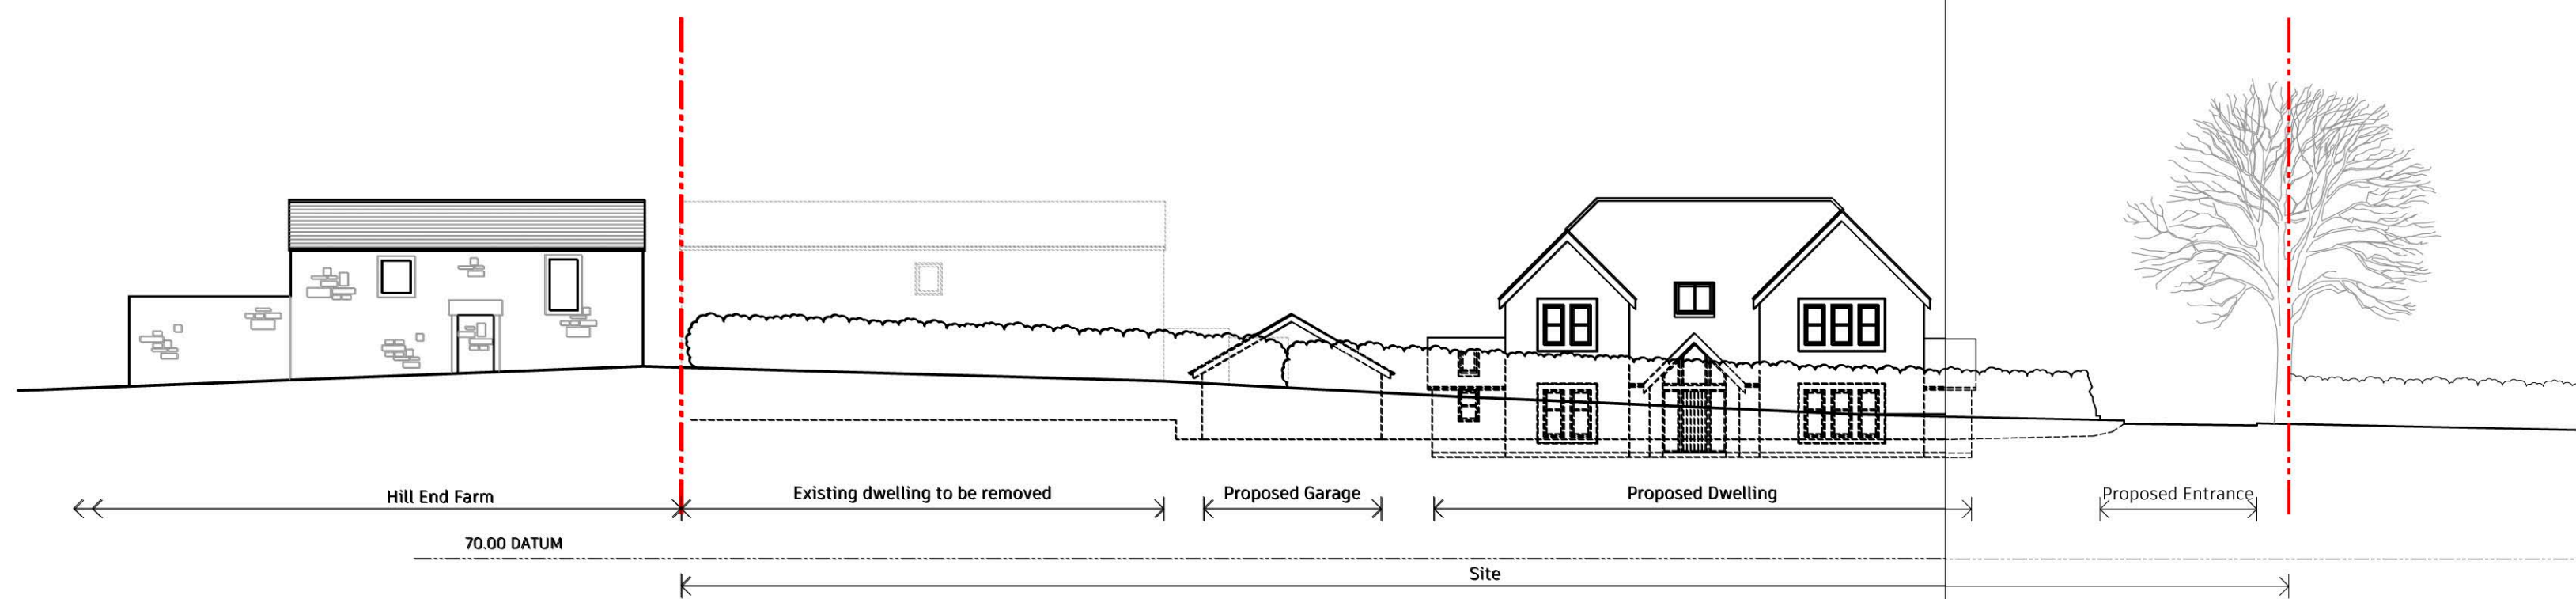


PROPOSED STREET SCENE

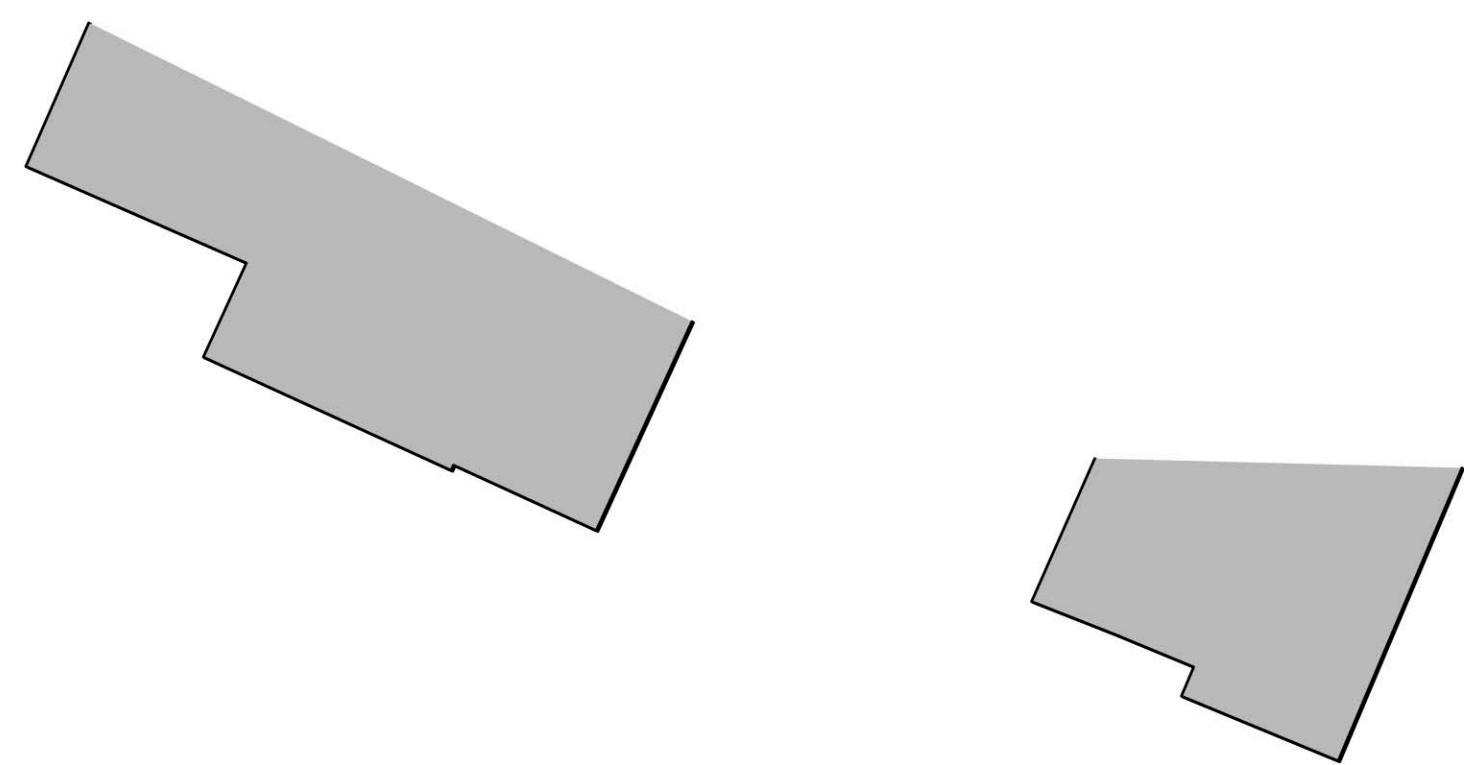

PROPOSED SITE SECTION

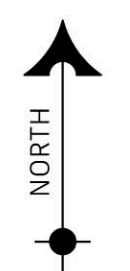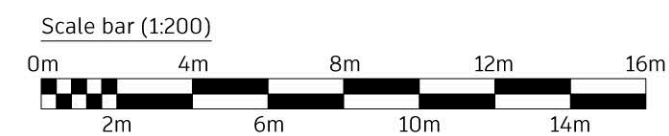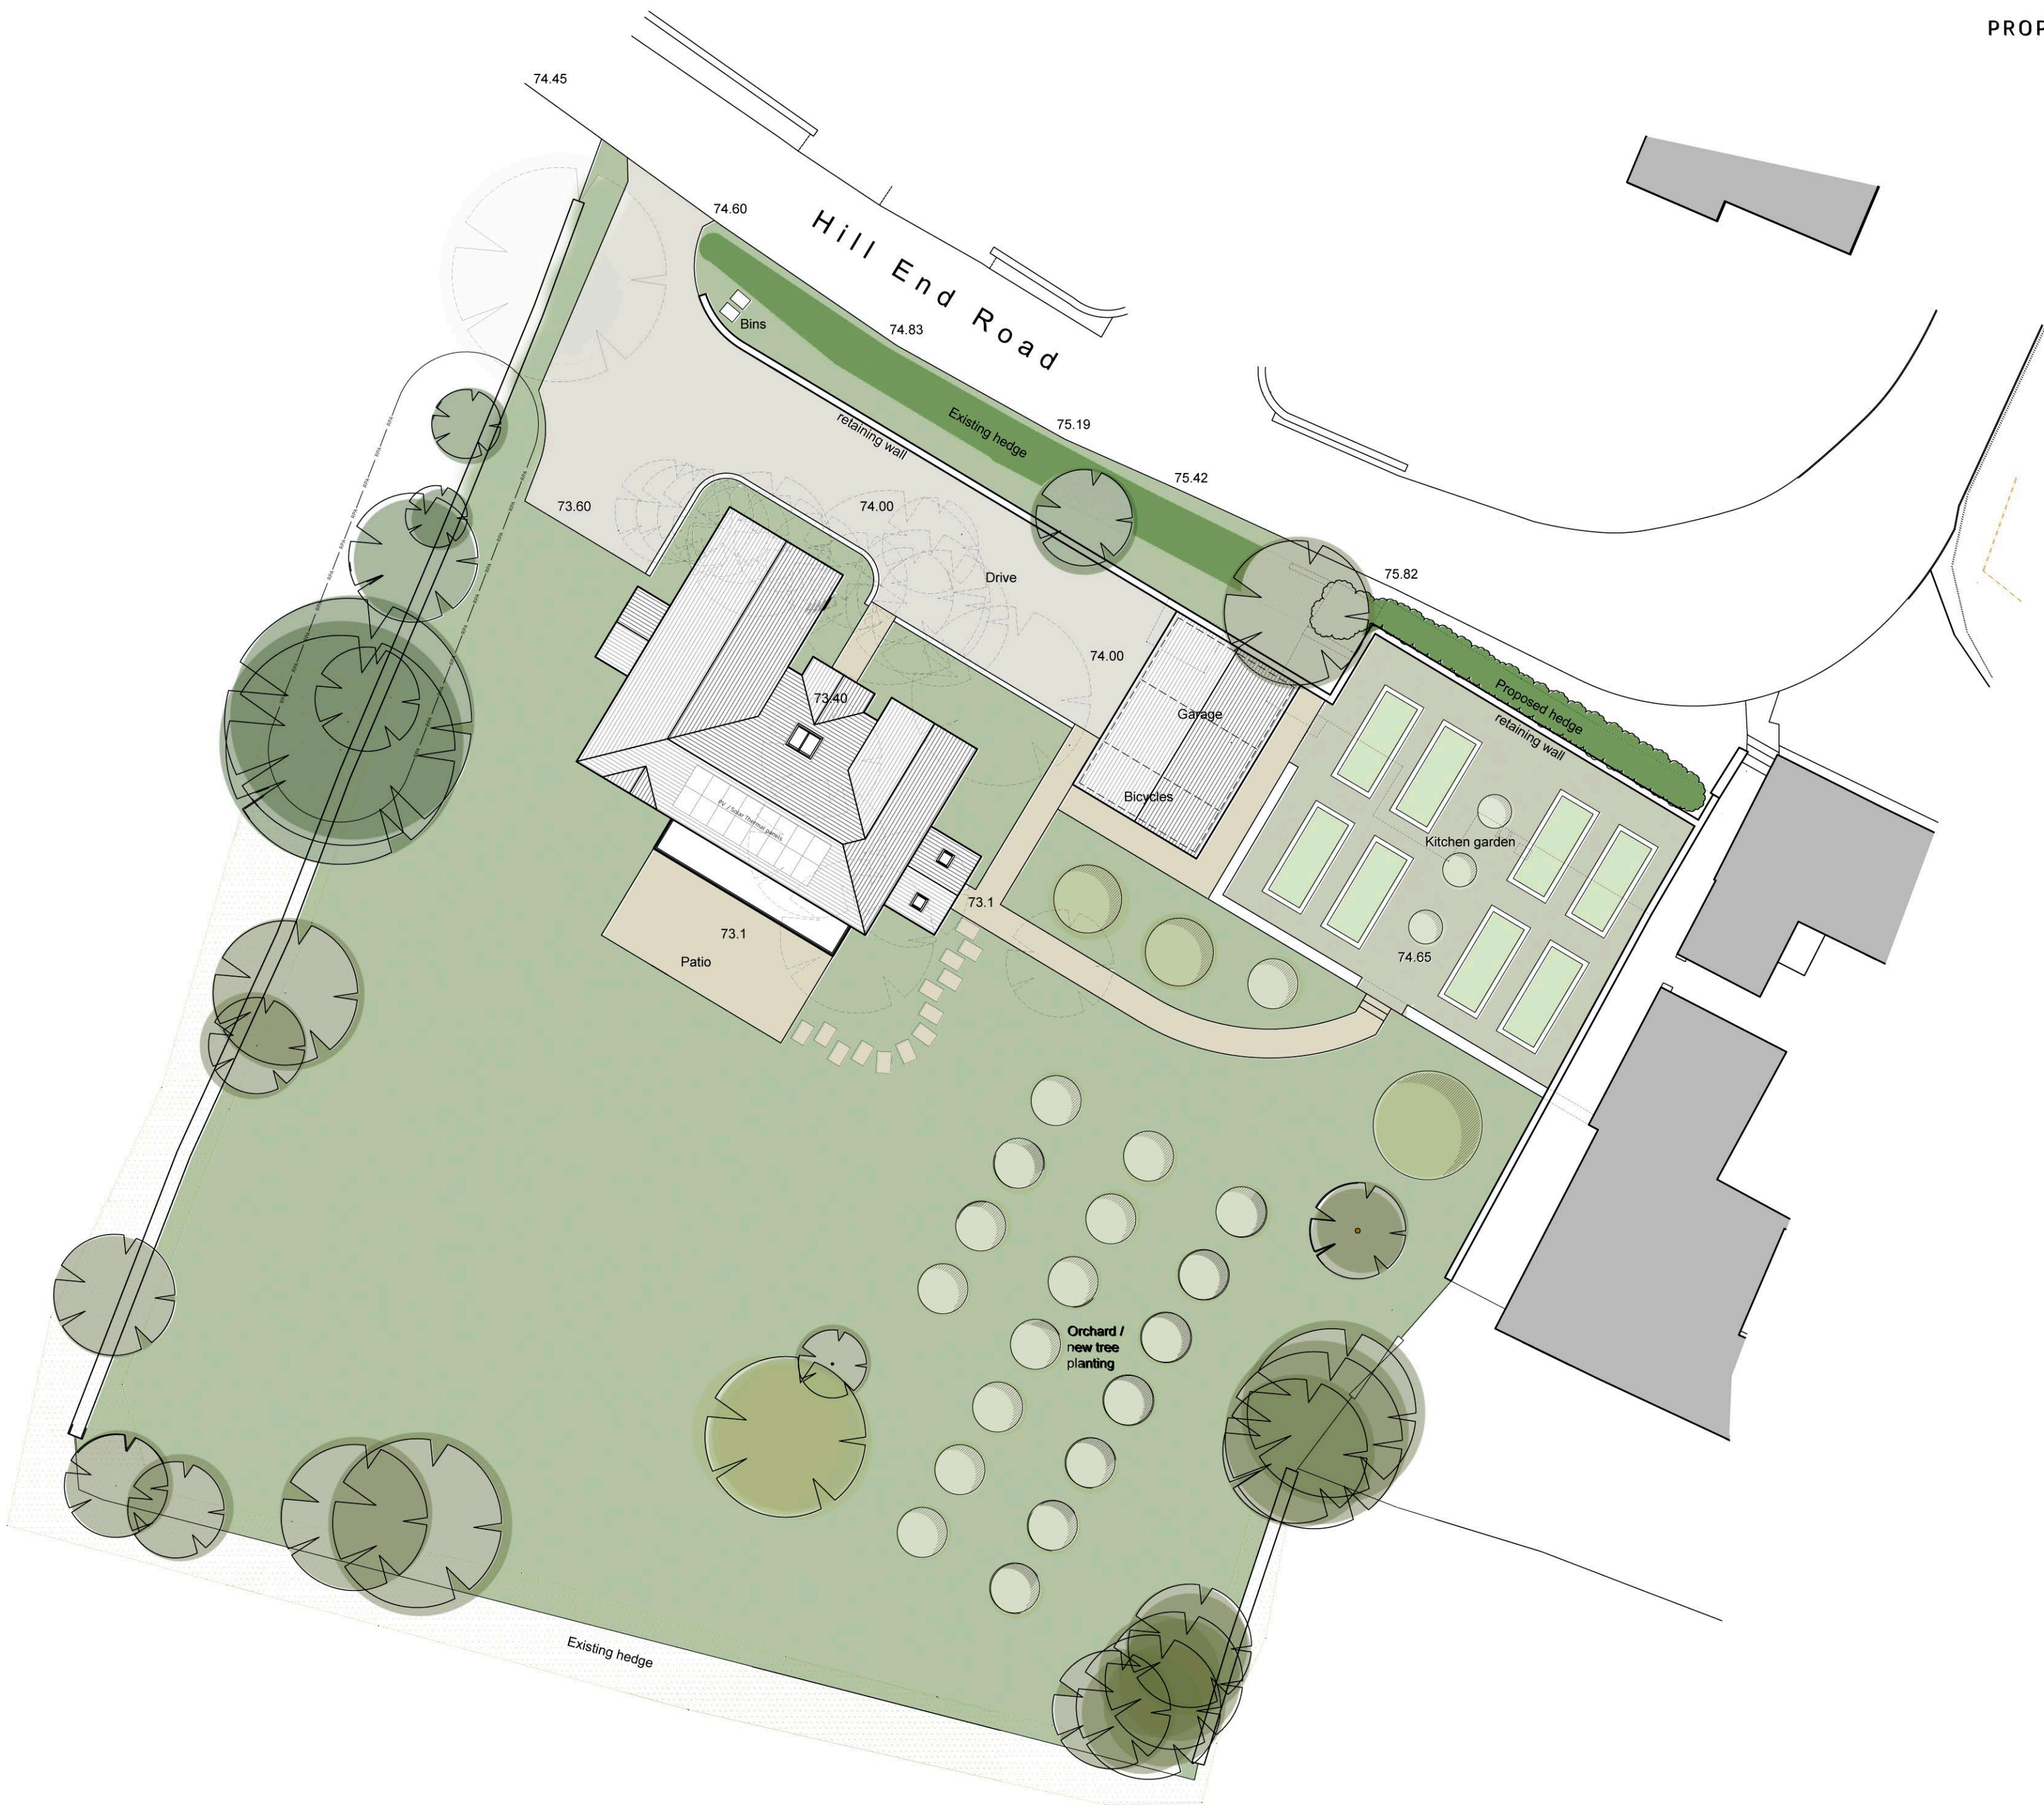

 Prism Agriculture Ltd	Project Address		56 Hill End Road, Mapplewell, Barnsley		
	Client		Mr P Needham		
	Project		Proposed New Dwelling		
	Drawing		Proposed Site Block Plan and Sections		
DRAWING NO.	SCALE	DRAWN	CHECK	DATE	REVISION
PRA-14-30	1:200 @ A1	AR	TW	Oct 2022	---