




# Street Scenes

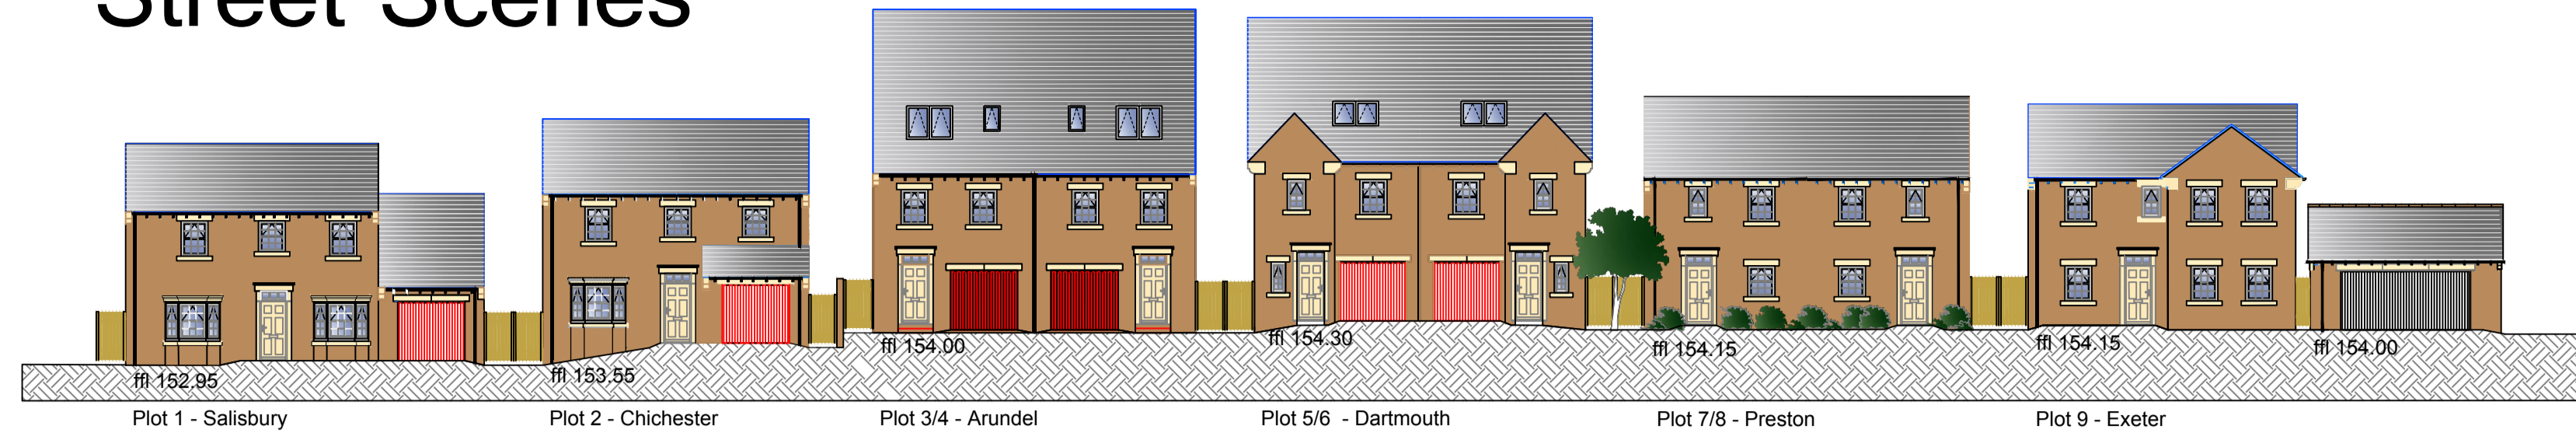

Street Scene 1

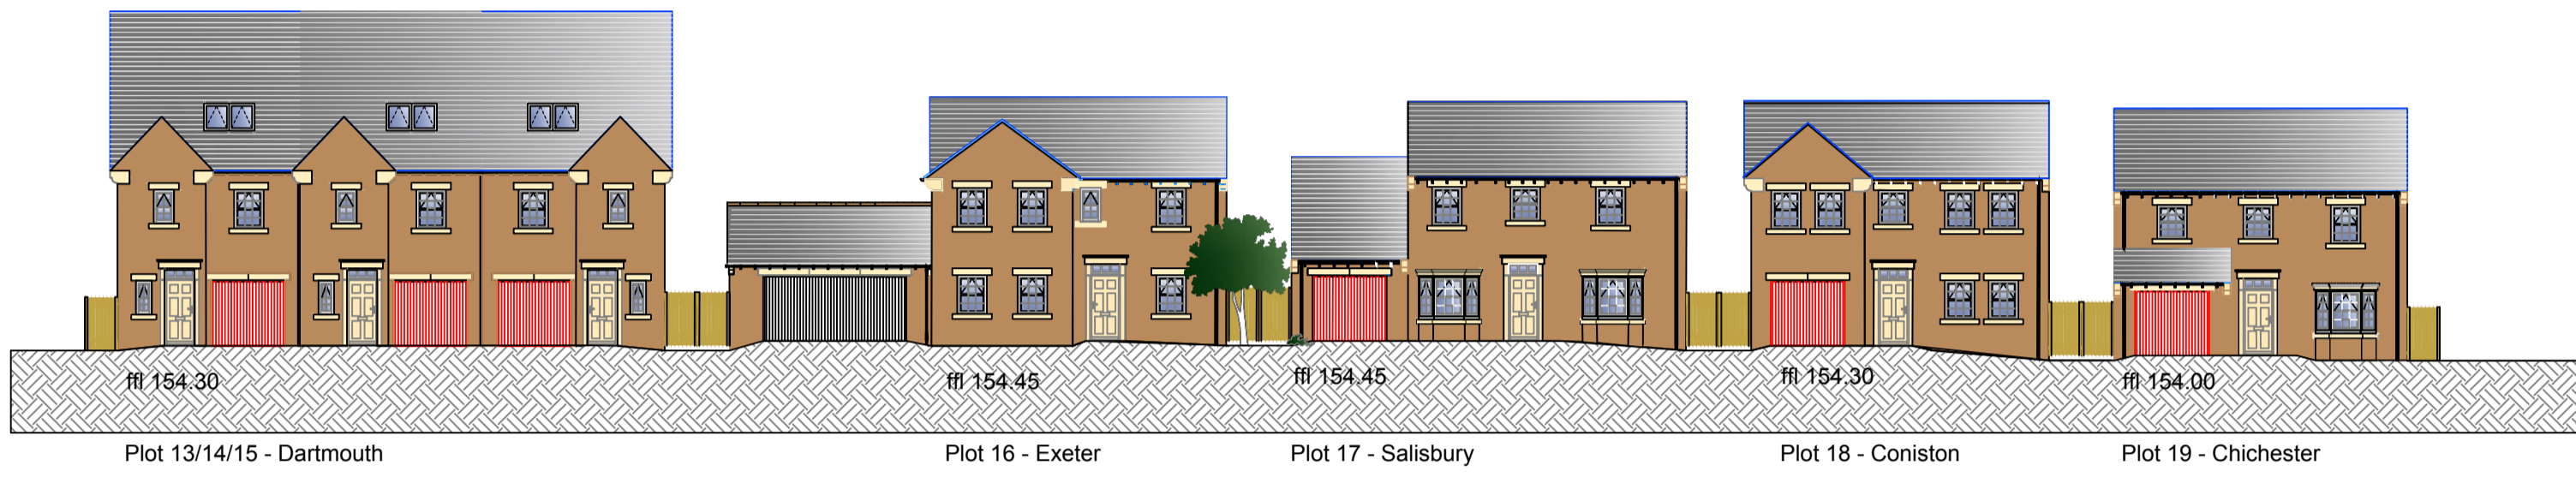


Street Scene 2

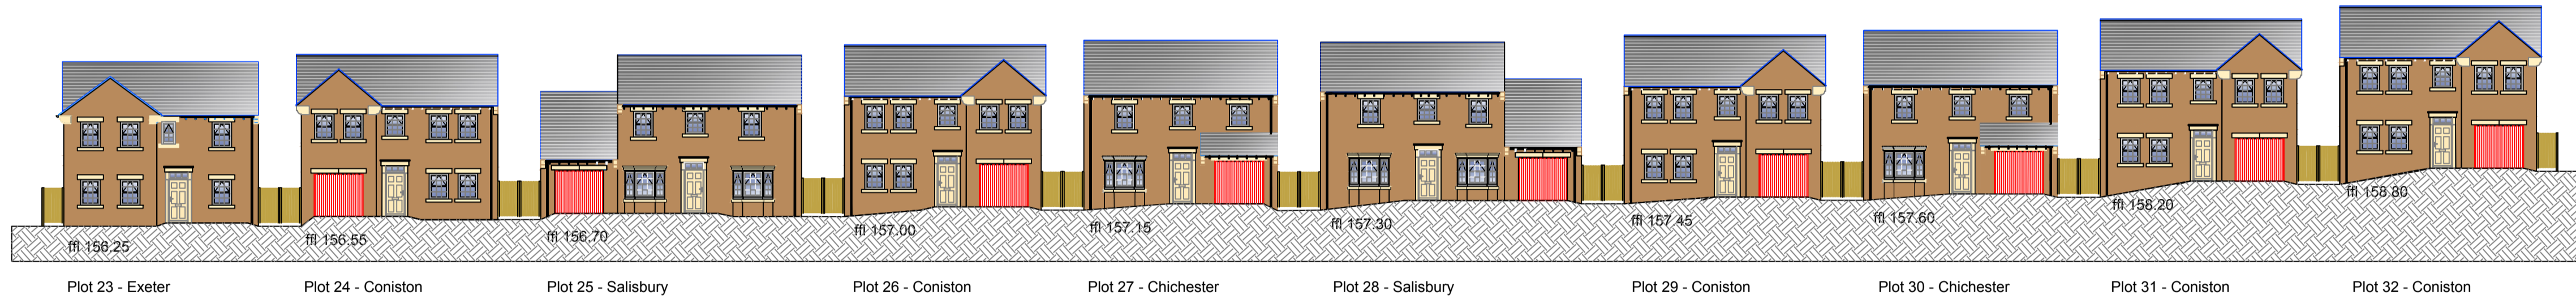


Street Scene 3




Street Scene 4

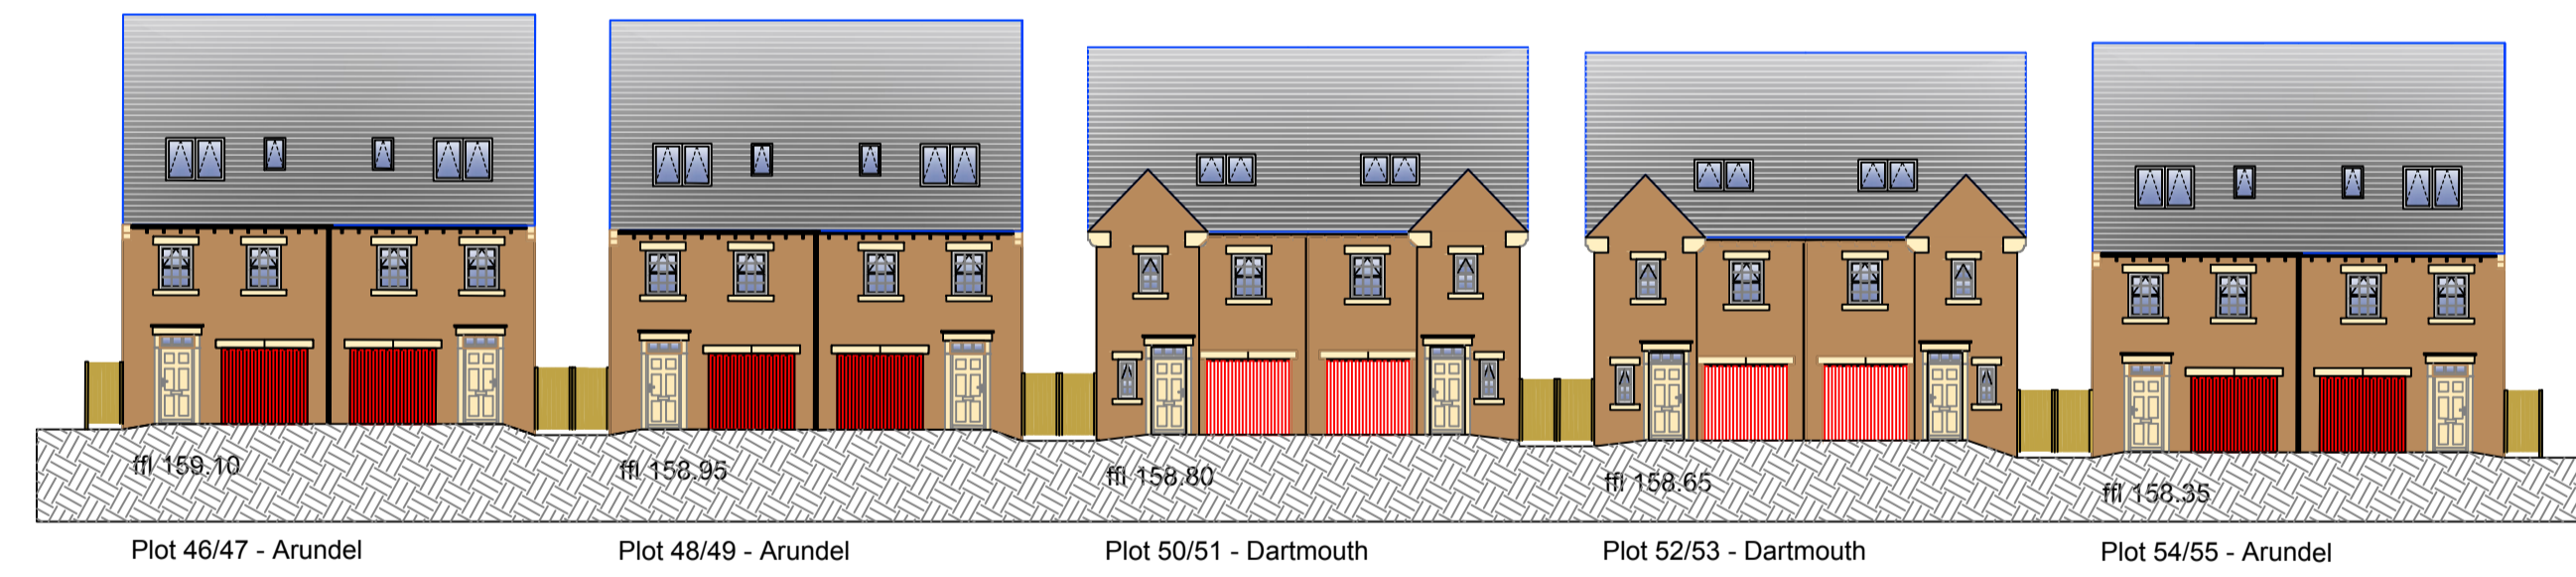

Street Scene 5

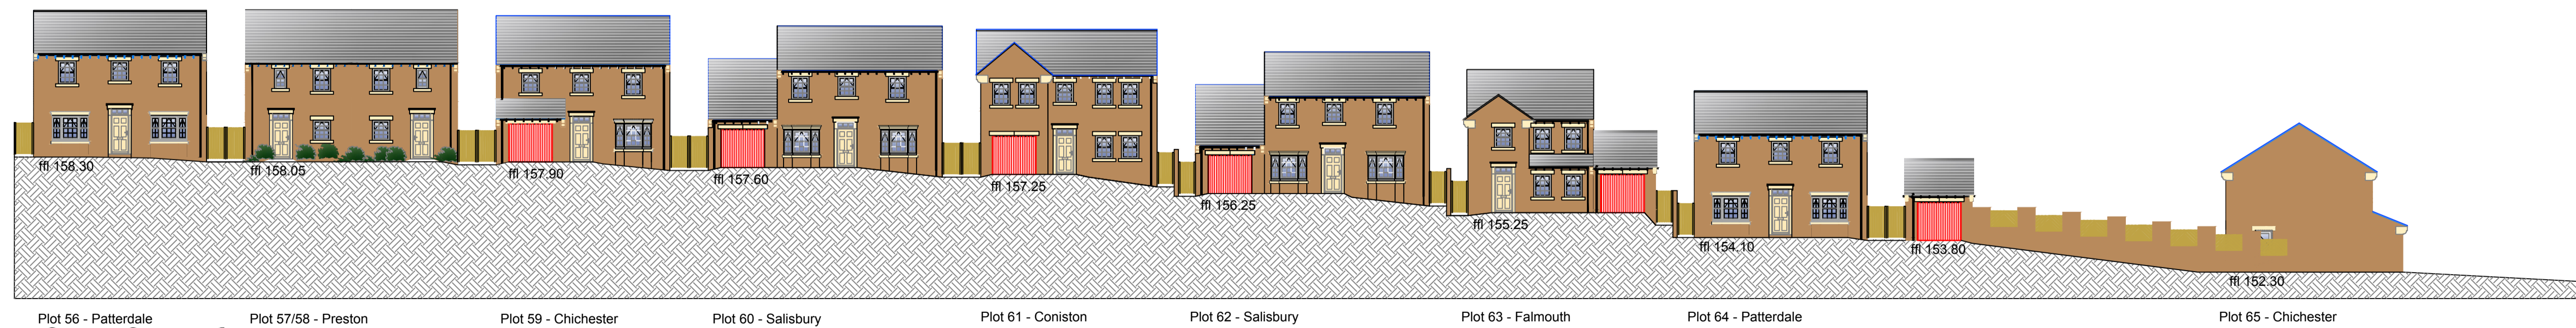

Street Scene 6

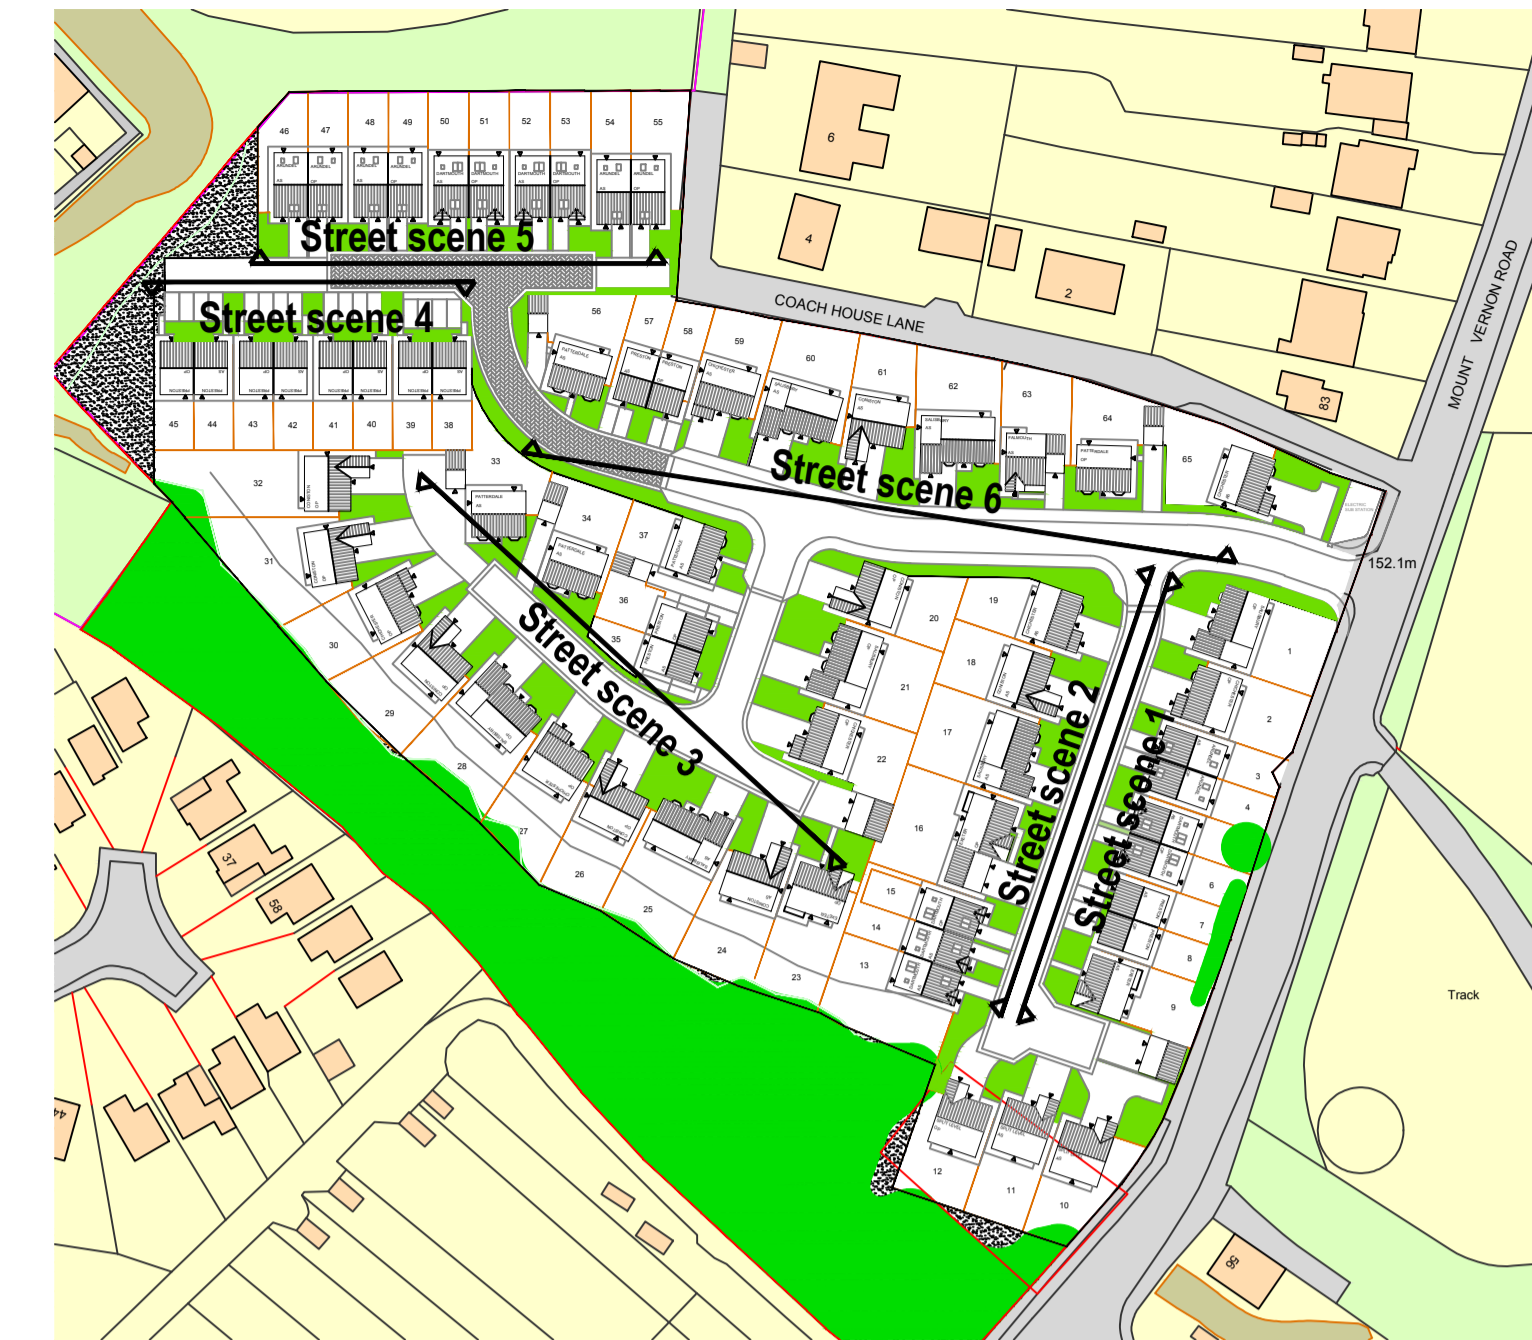

Key 1:1250

Revision notes:		
Rev:	Date:	Notes:
-	-	-

Revision notes:		
Rev:	Date:	Notes:
-	-	-

Revision notes:		
Rev:	Date:	Notes:
-	-	-

Date: 22.02.19	Project: Mount Vernon Road, Bamsley
Scale @ A1: 1:200	Drawing Number: Street Scenes - 2019/110
Drawn By: CD	Revision: -

**OrionHomes**

SO GOOD TO COME HOME TO

Unit 5, Benton Office Park, Bennett Avenue,  
Horbury, Wakefield, WF4 5RA, Tel: 01924 831030