
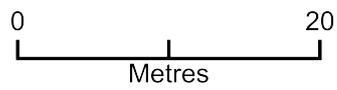


# Crown inn farm

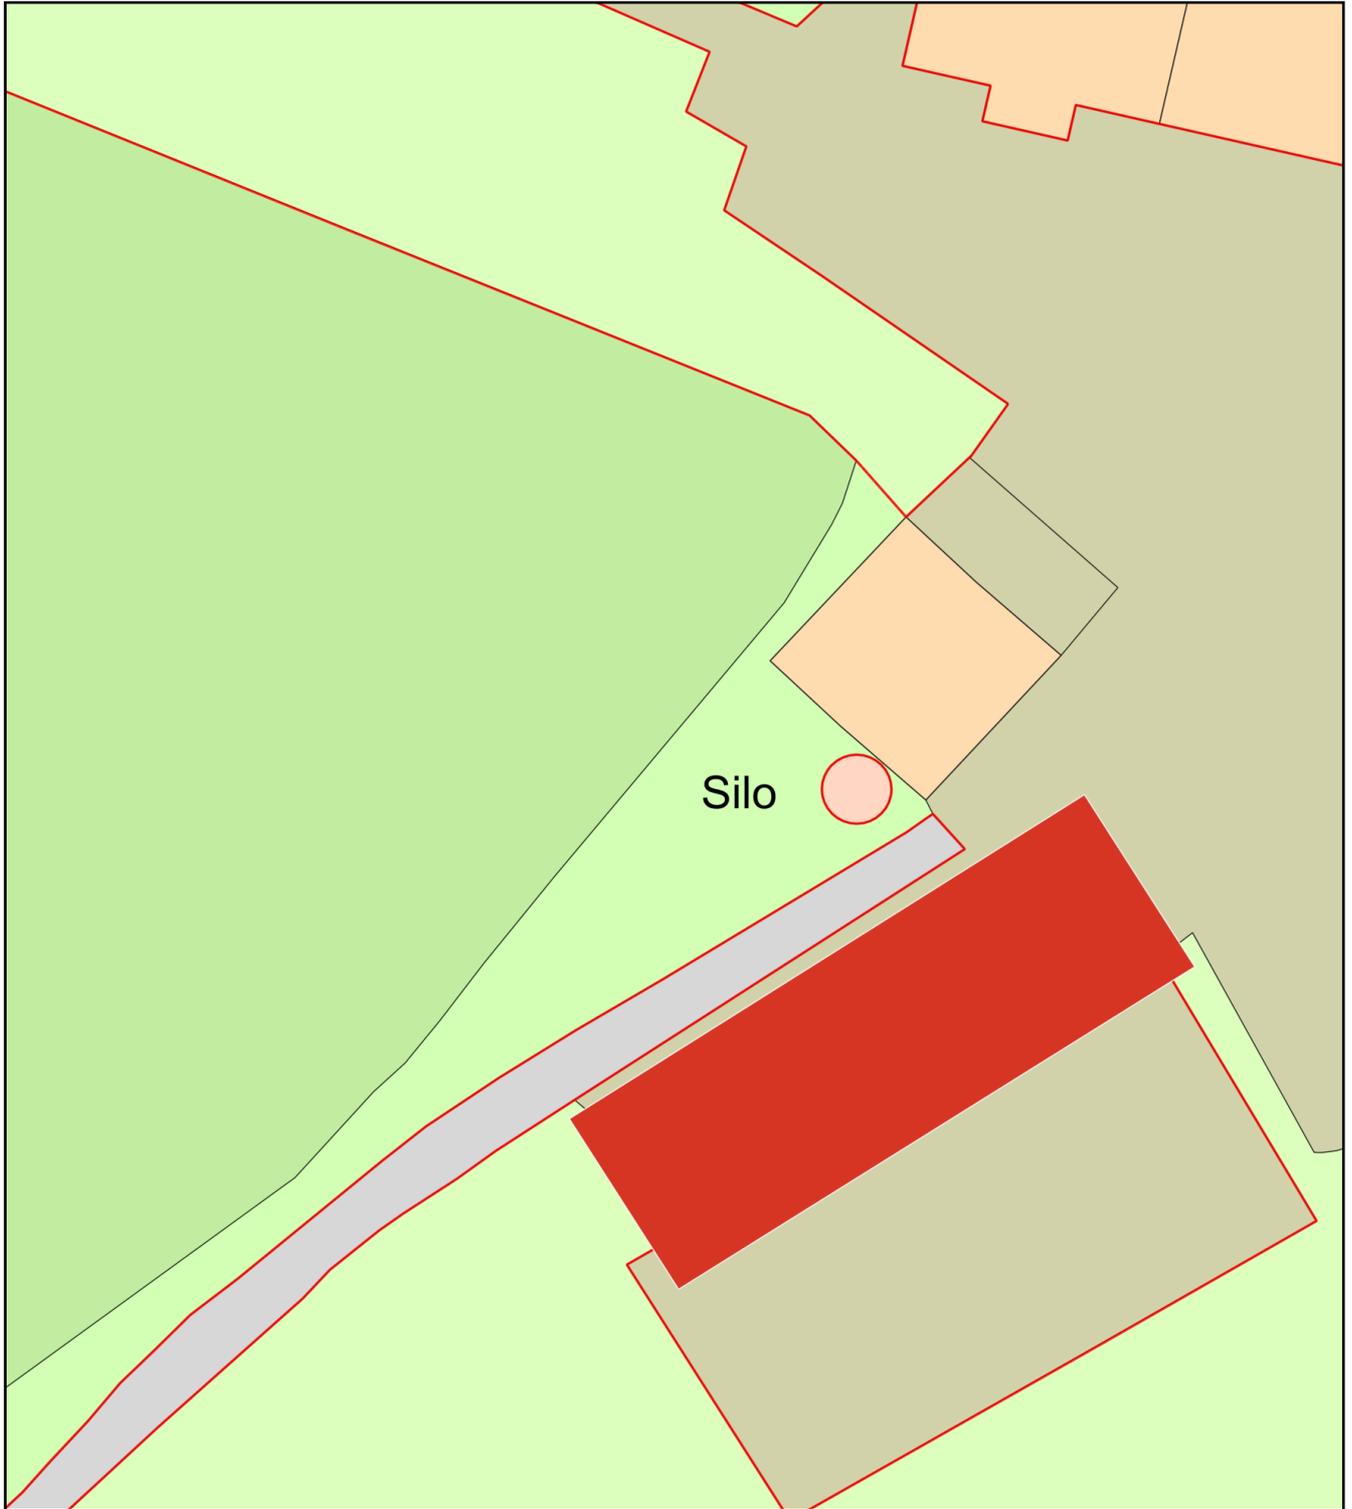

Plan Produced for: David Smith

Date Produced: 25 Mar 2025

Plan Reference Number: TQRQM25084202243334

Scale: 1:500 @ A4