



A11 Elevation 1:50

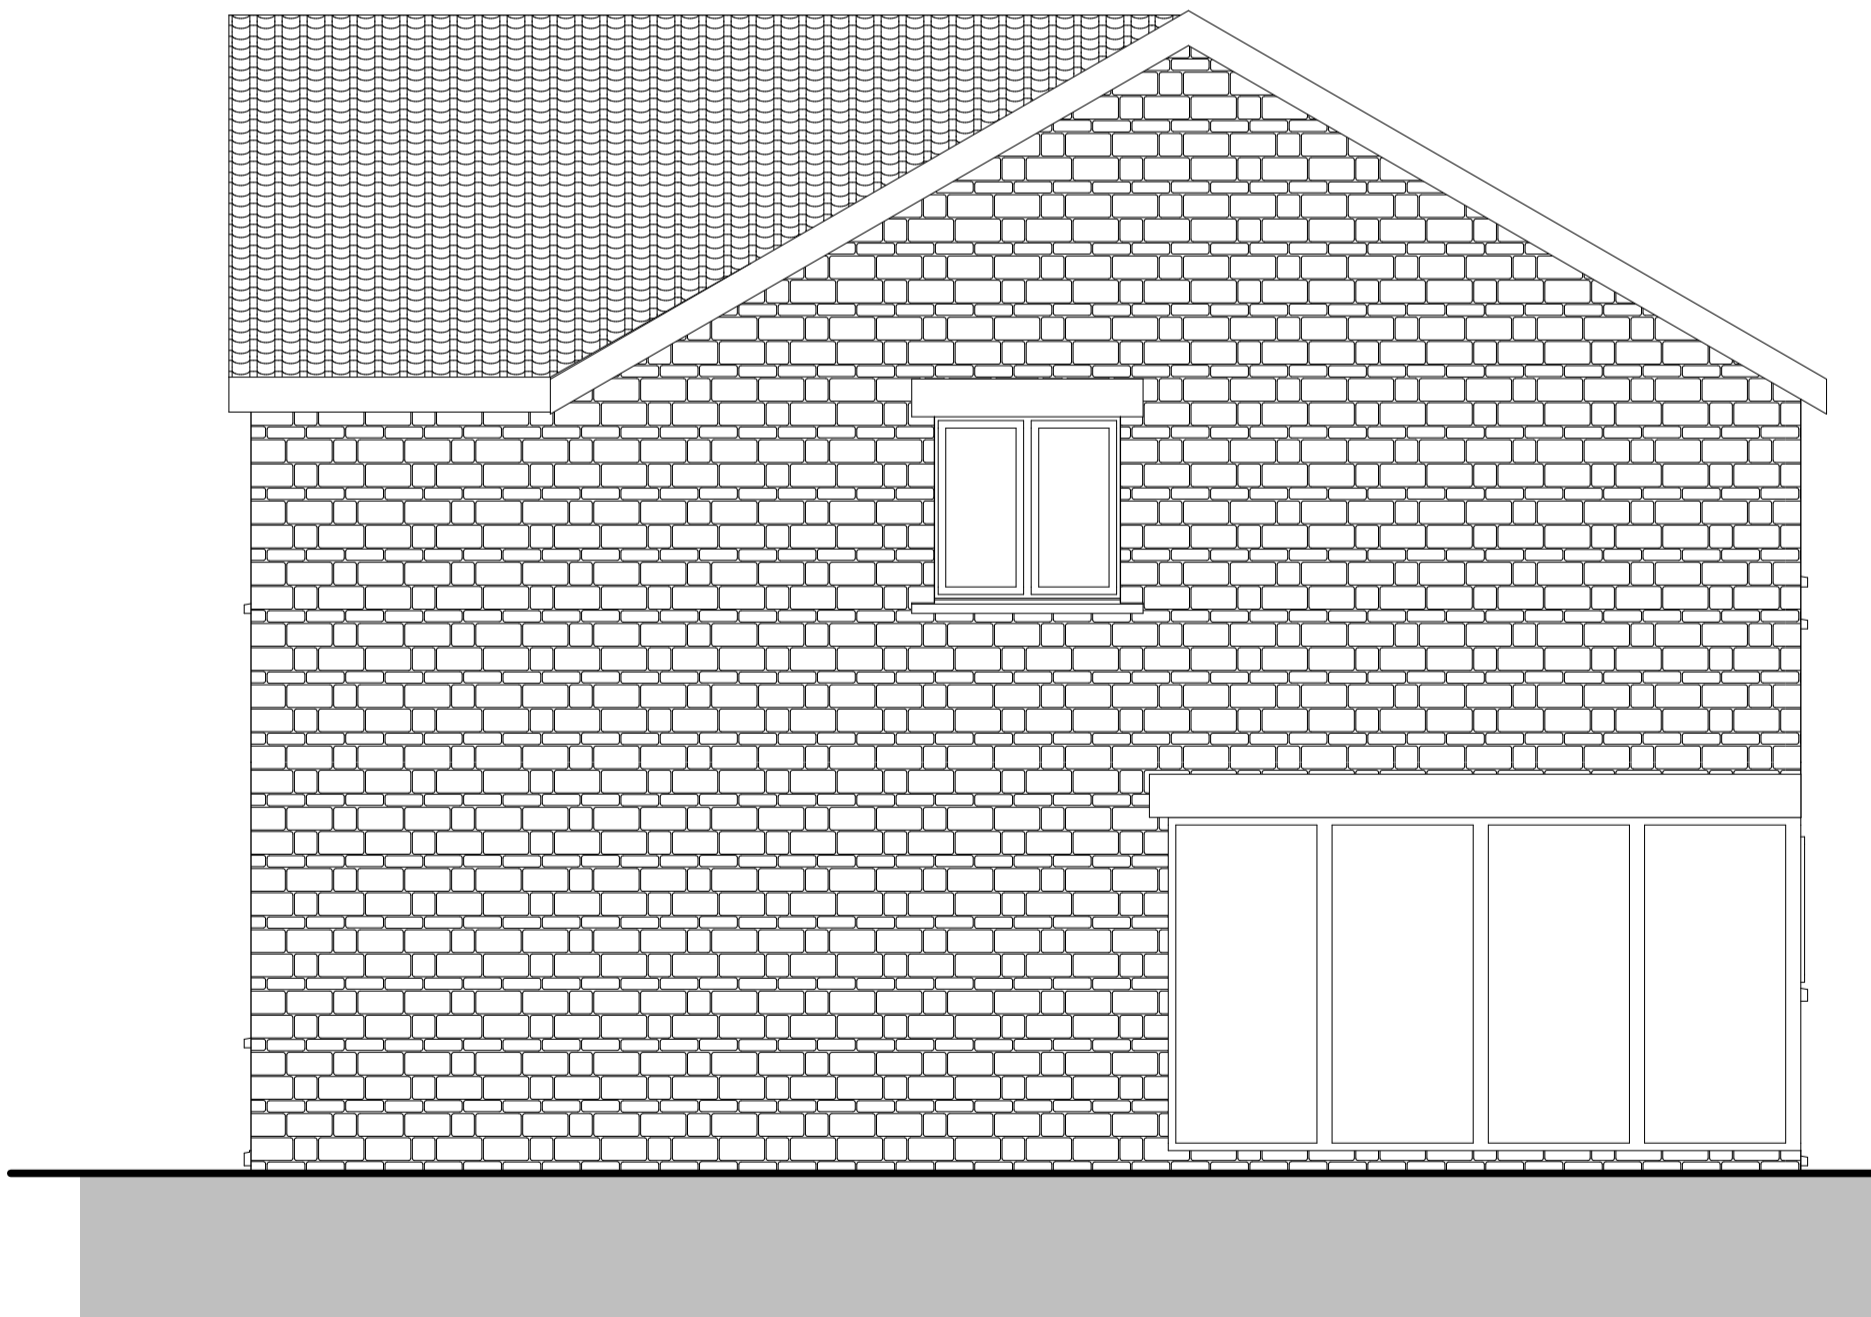

A12 Elevation 1:50



A13 Elevation 1:50

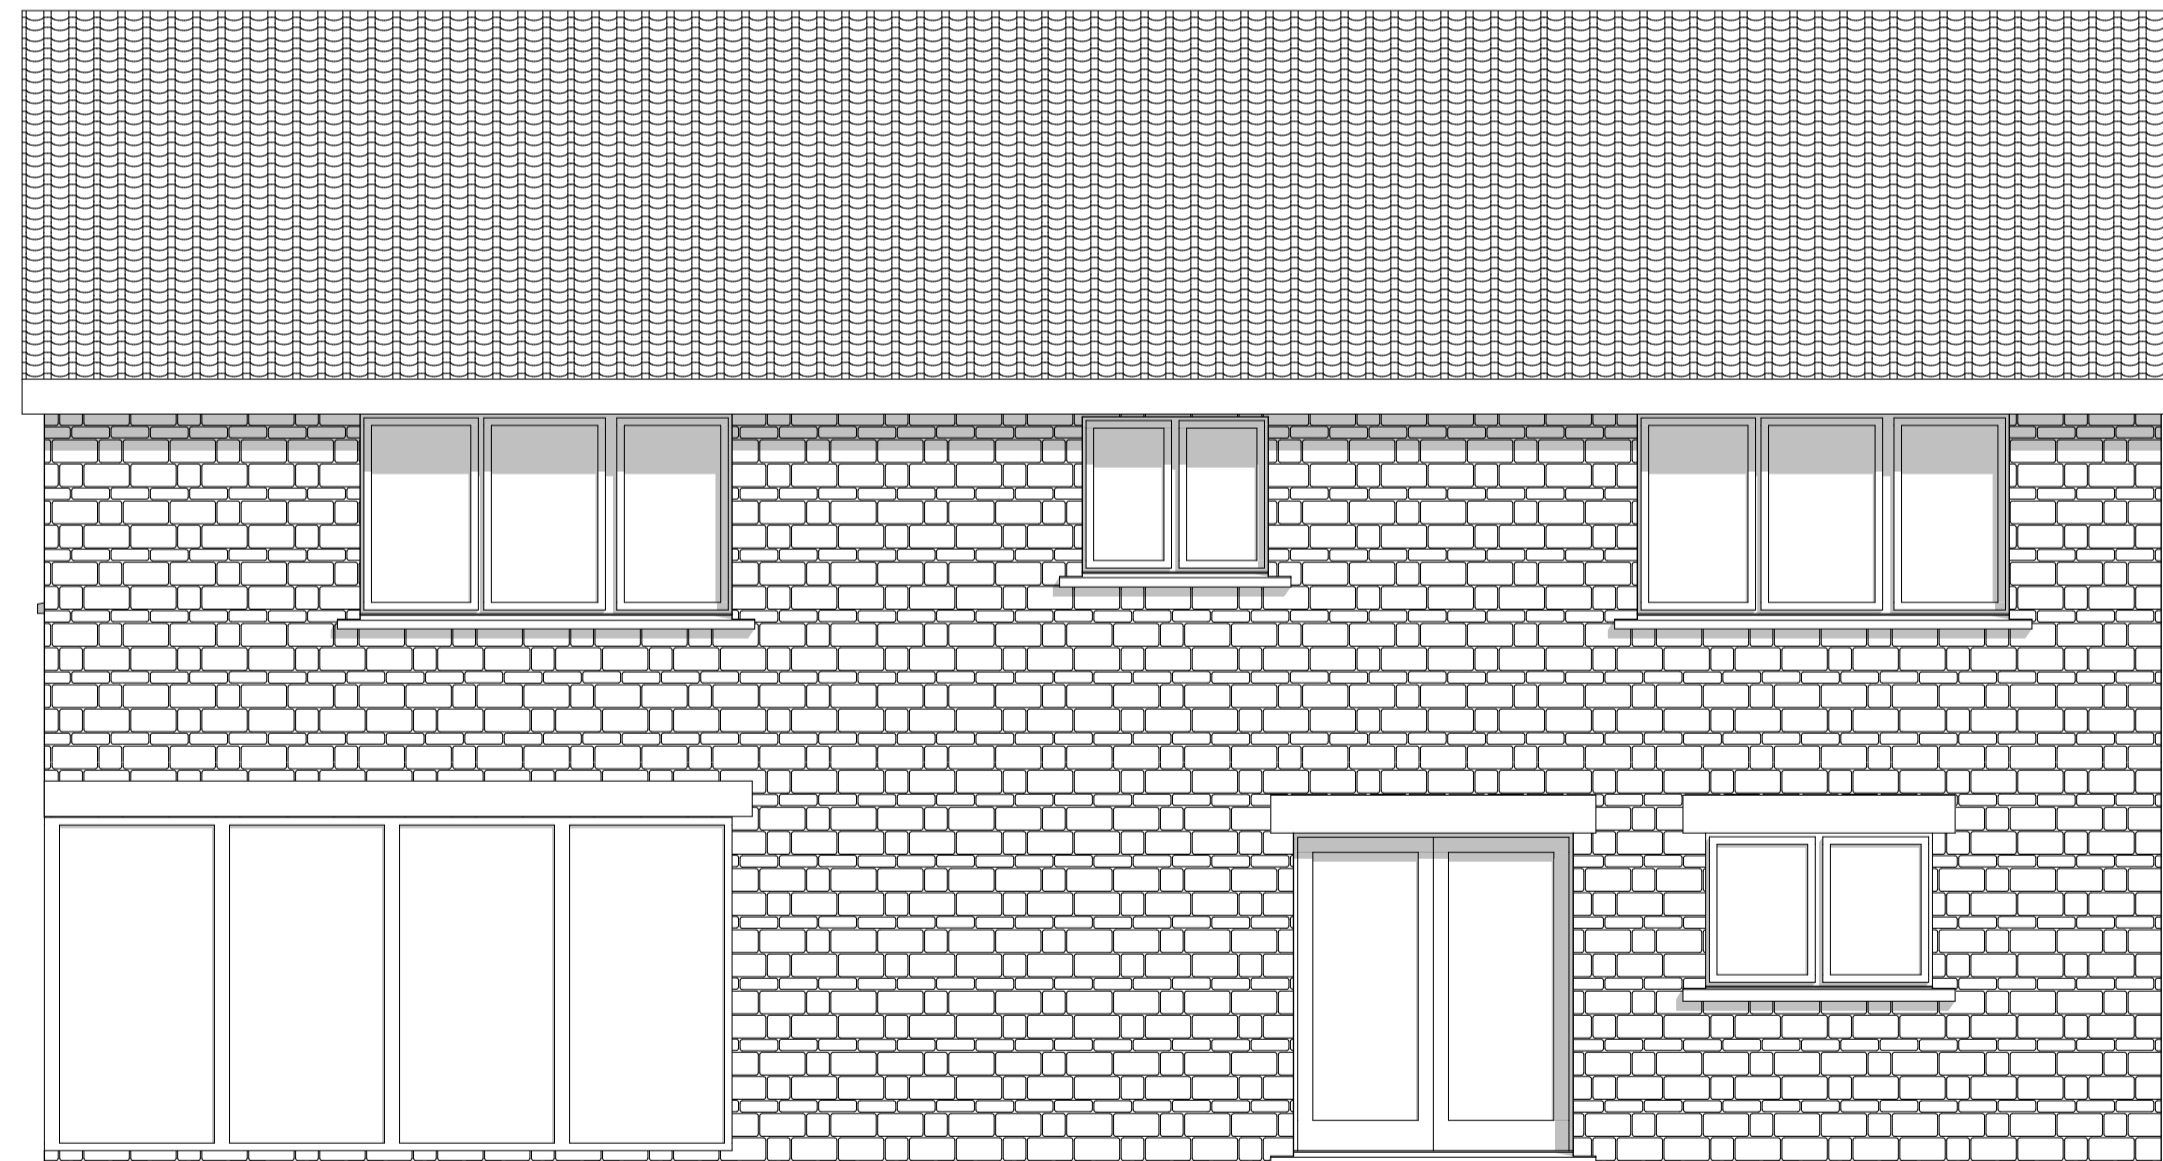

A14 Elevation 1:50

Client: Oakstone Homes Ltd


Project: 4 Bedroom House plot 7
Crowick House
Belle Green lane, Cudworth

Drawing Title: As proposed elevations

Scale: 1:50 **Date:** 22/12/2023

Drawn By: AR **Rev:**

Drawing Nr: 2

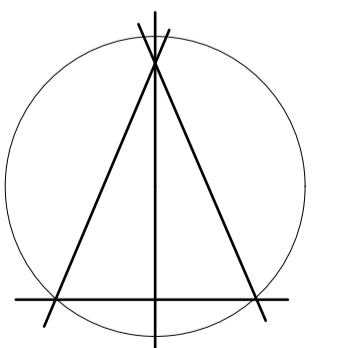

Alan Robinson
Chartered Architect BA Dip Arch RIBA BSc (Hons)
2 Gawber Road, Barnsley S75 2AF
Tel/Fax 01226 286066
Mob: 07947808933