






First Floor Plan

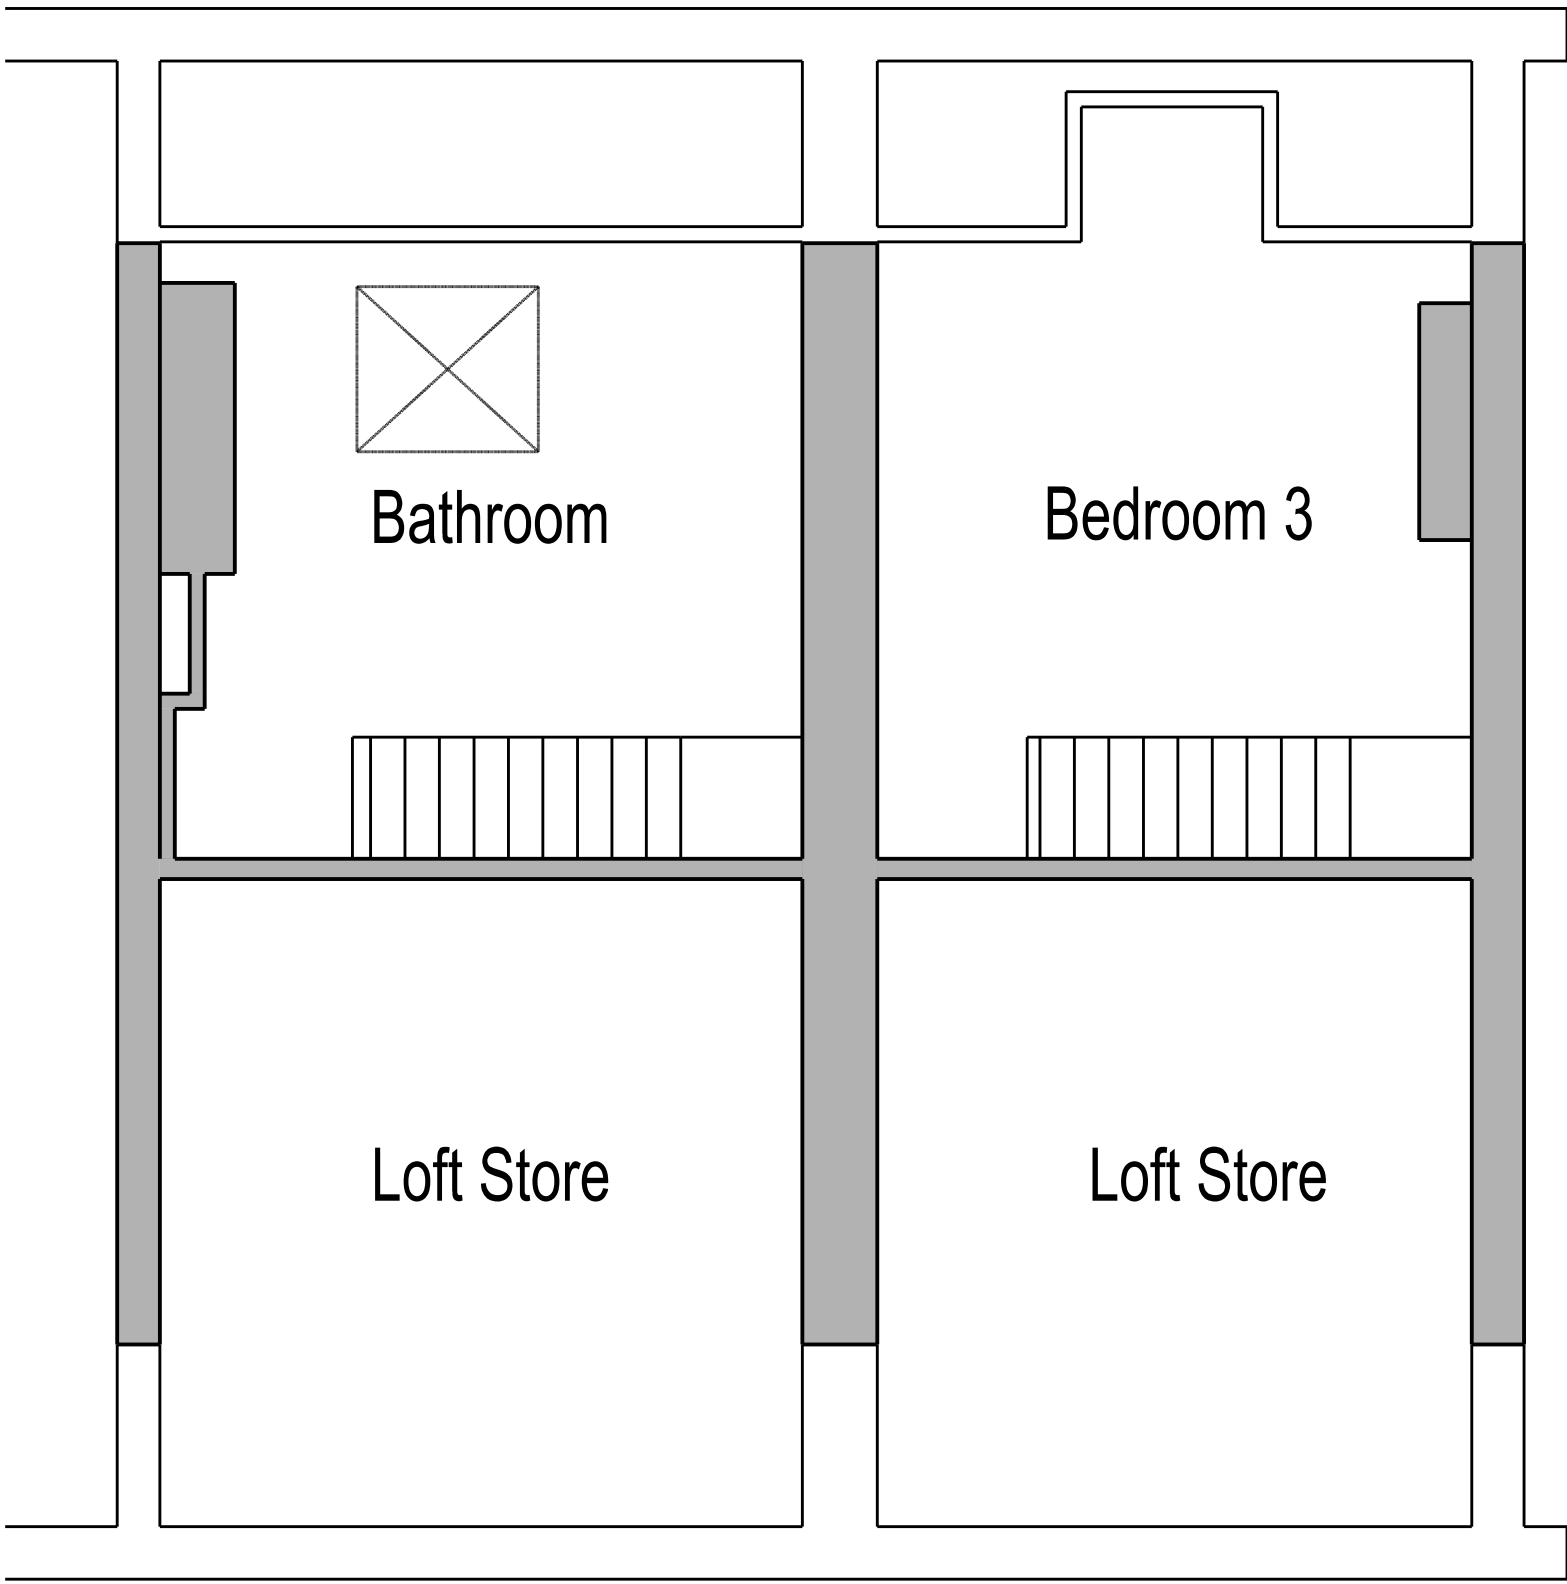


Second Floor Plan

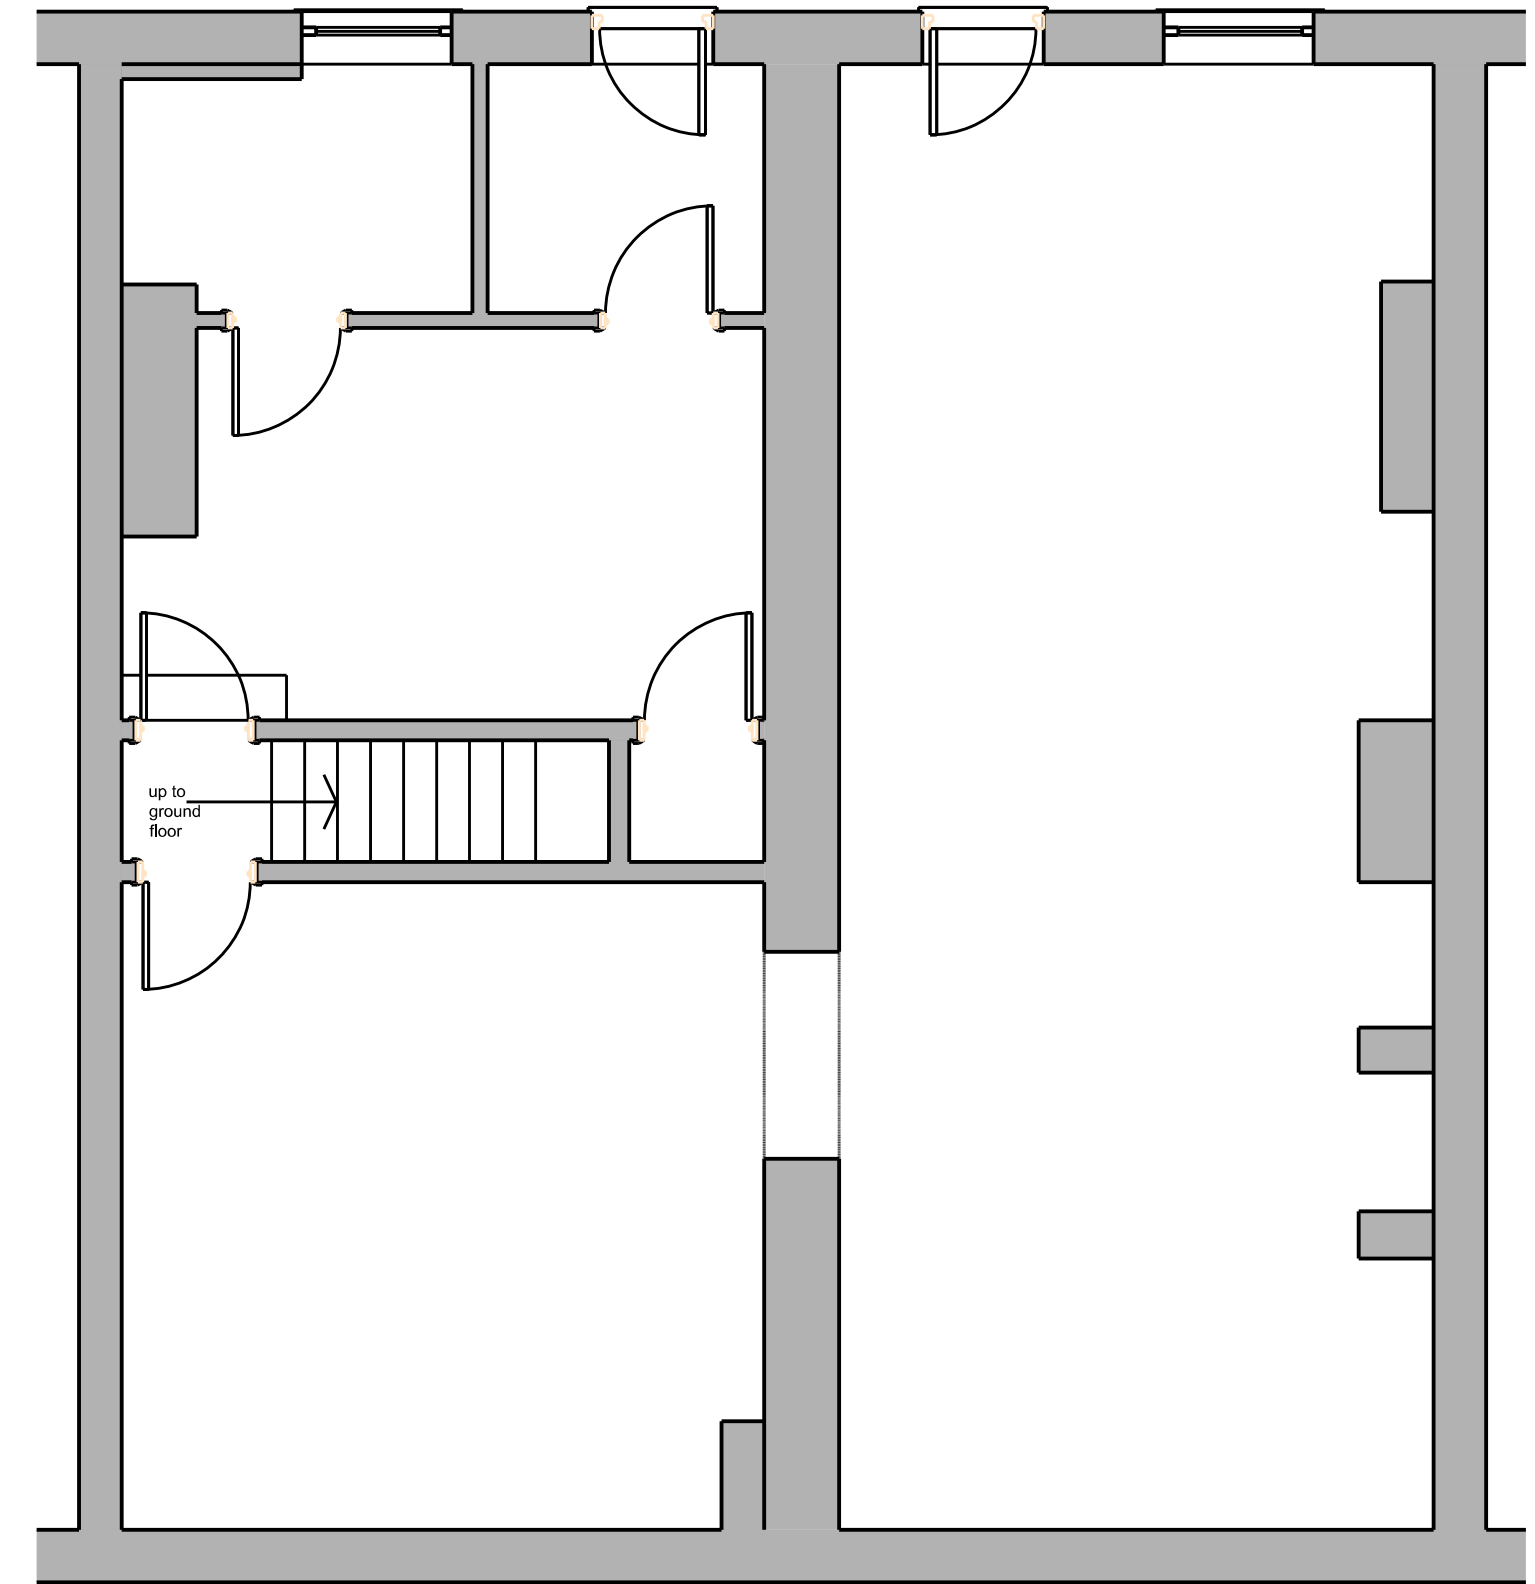

Lower Ground Floor Plan

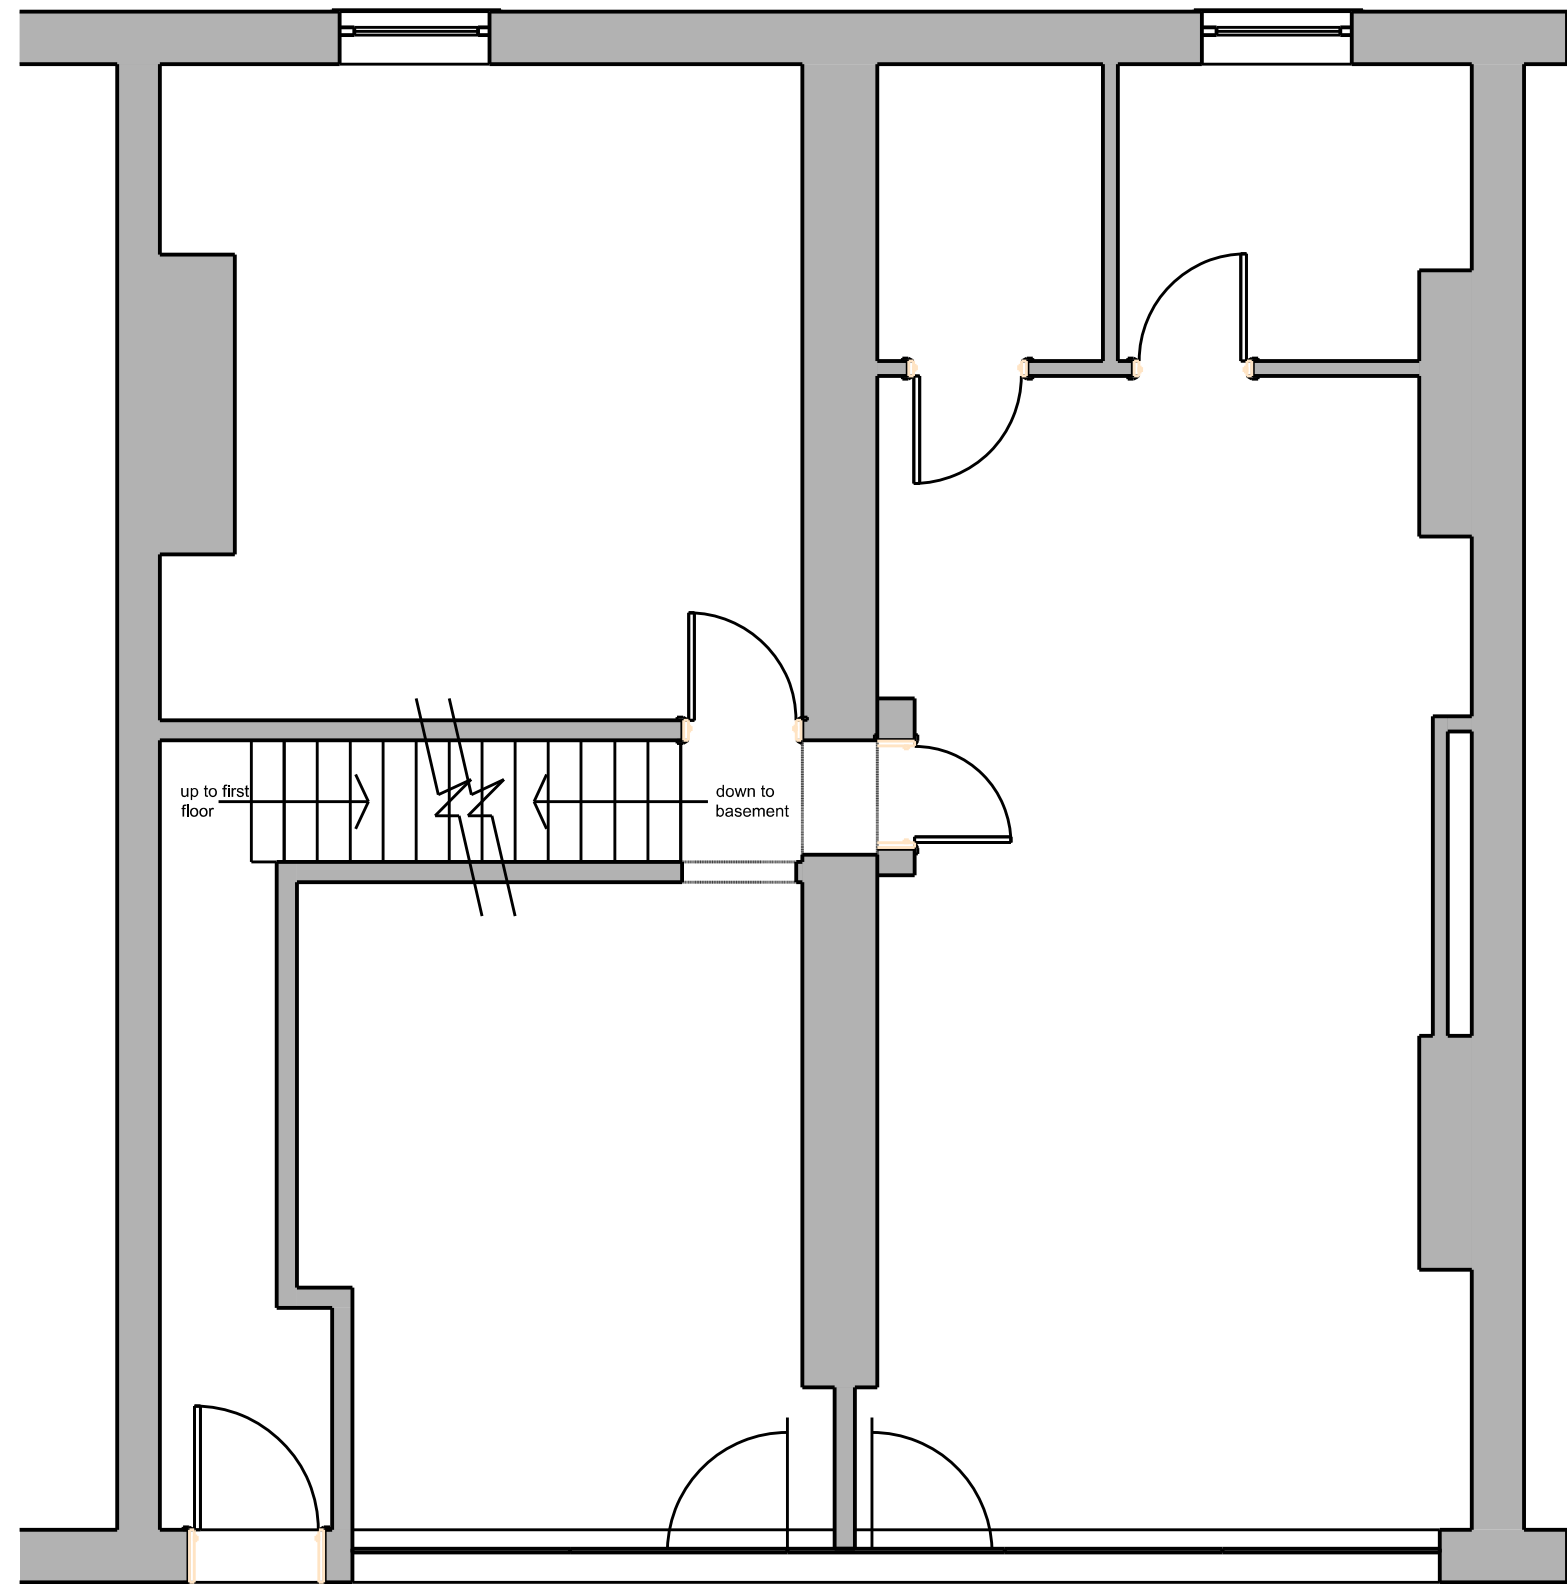

Ground Floor Plan

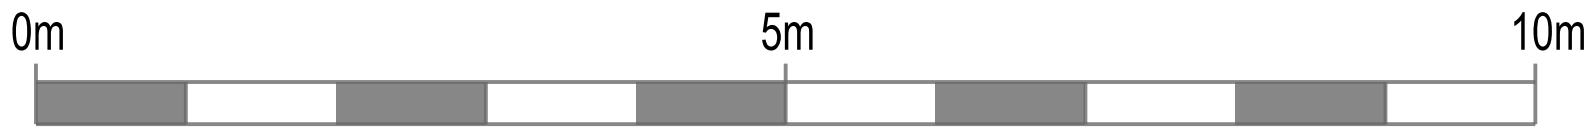

REVISIONS:
DRAWING TITLE:
Existing Floor Plans
PROJECT DESCRIPTION:
Proposed Residential Development
PROJECT ADDRESS:
Doncaster Road - Barnsley

SCHEME DRAWING

