



TOPOGRAPHICAL SURVEY
Scale 1:500

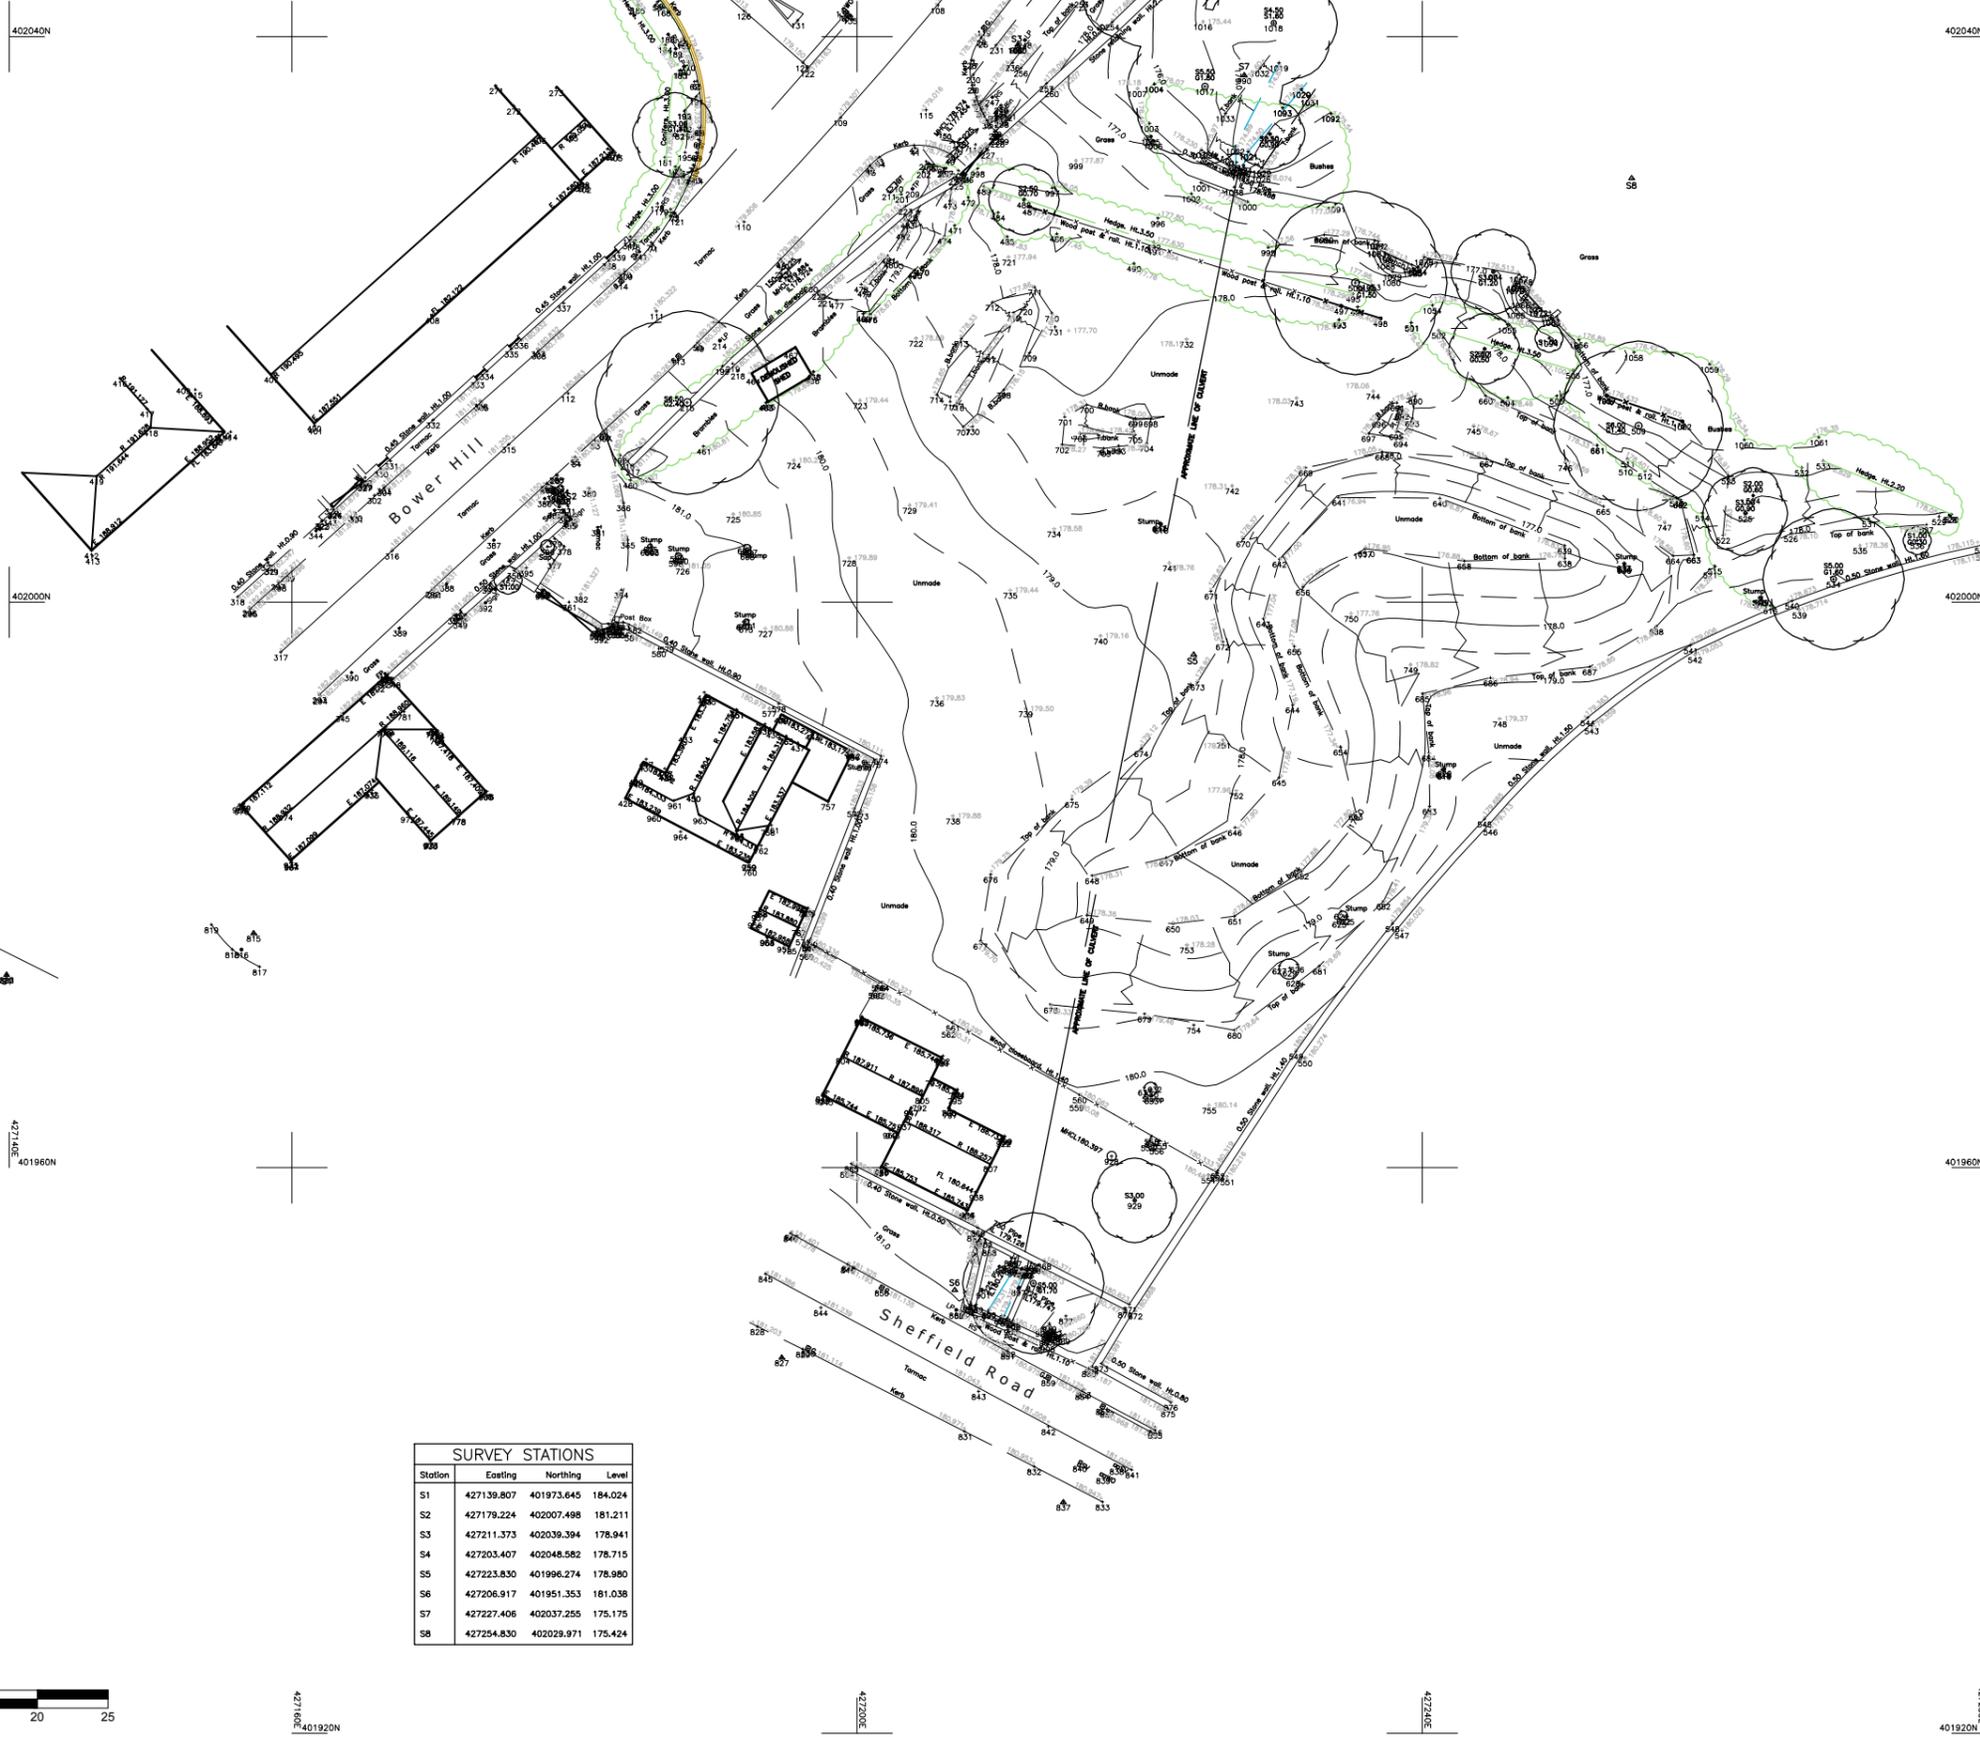

Station	Easting	Northing	Level
S1	427139.807	401973.645	184.024
S2	427179.224	402007.498	181.211
S3	427211.373	402039.394	178.941
S4	427203.407	402048.582	178.715
S5	427223.830	401998.274	178.980
S6	427206.917	401951.353	181.038
S7	427227.406	402037.255	175.175
S8	427254.830	402029.971	175.424

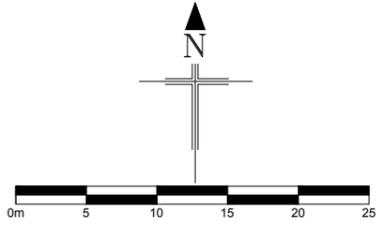

Hill Top House, Hill Top, Newmillerdam,
Wakefield, WF2 6QB
T: 07710394783
E: info@syndicatedesignltd.co.uk

syndicate design limited
architectural solutions

Drawing :
TOPOGRAPHICAL
SURVEY

Client :
Project : BOWER HILL
OXSPRING SHEFFIELD

Scale @ A3
1:500
Drawn
MF

Date
24/06/25
Checked

Drawing No.
BH-105

Rev.