


Land Adjacent 166 Midland Road, Royston
Indicative Plan

Scale 1 - 100

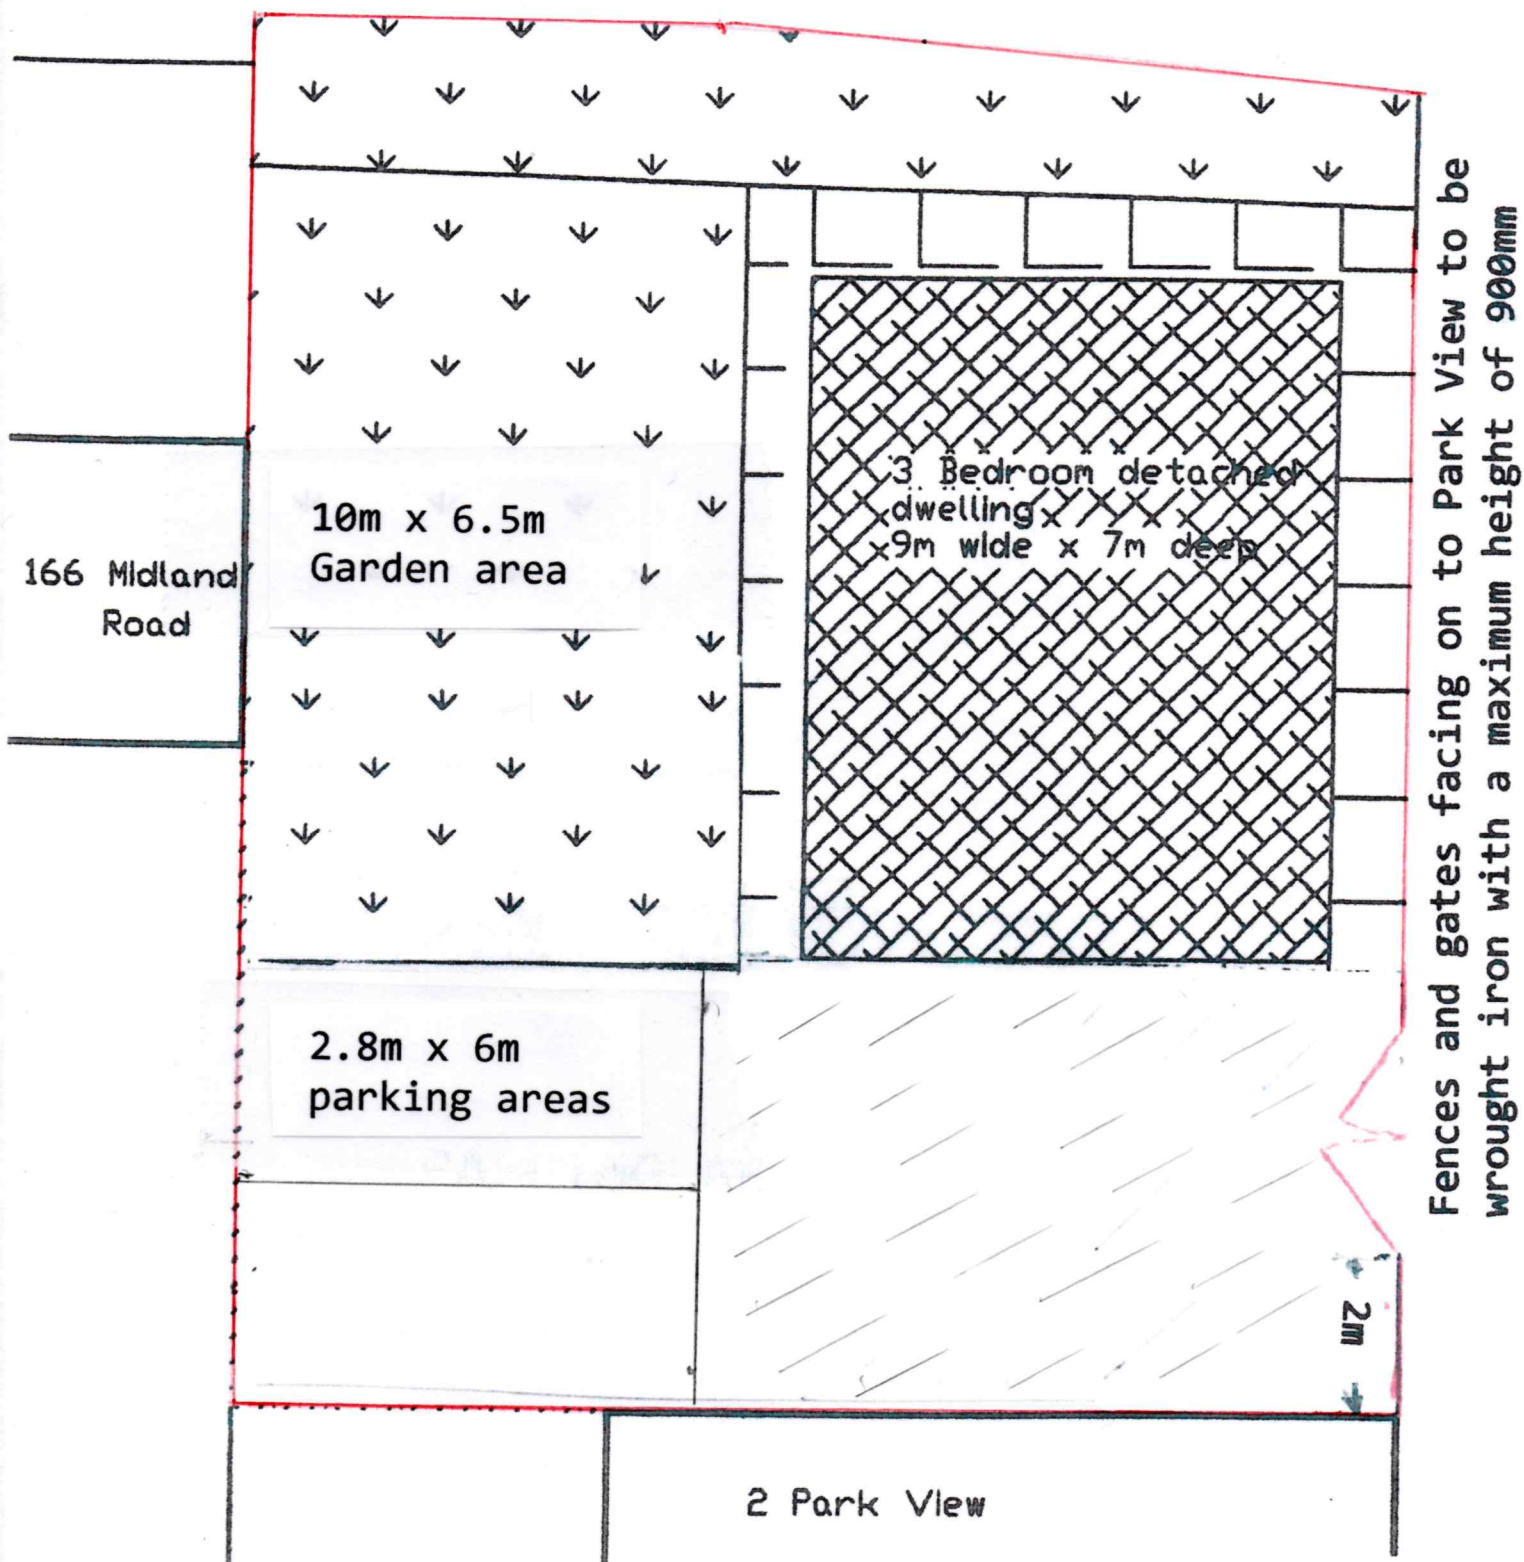

Planning application Number:- 2020/0793

Amended 29/01/2021 as requested by Highways DC
Fences and gates to be wrought iron with a maximum height of 900mm and the access gate to be a minimum of 2m from the side wall of 2 Park View.