



FRONT (NW) ELEVATION

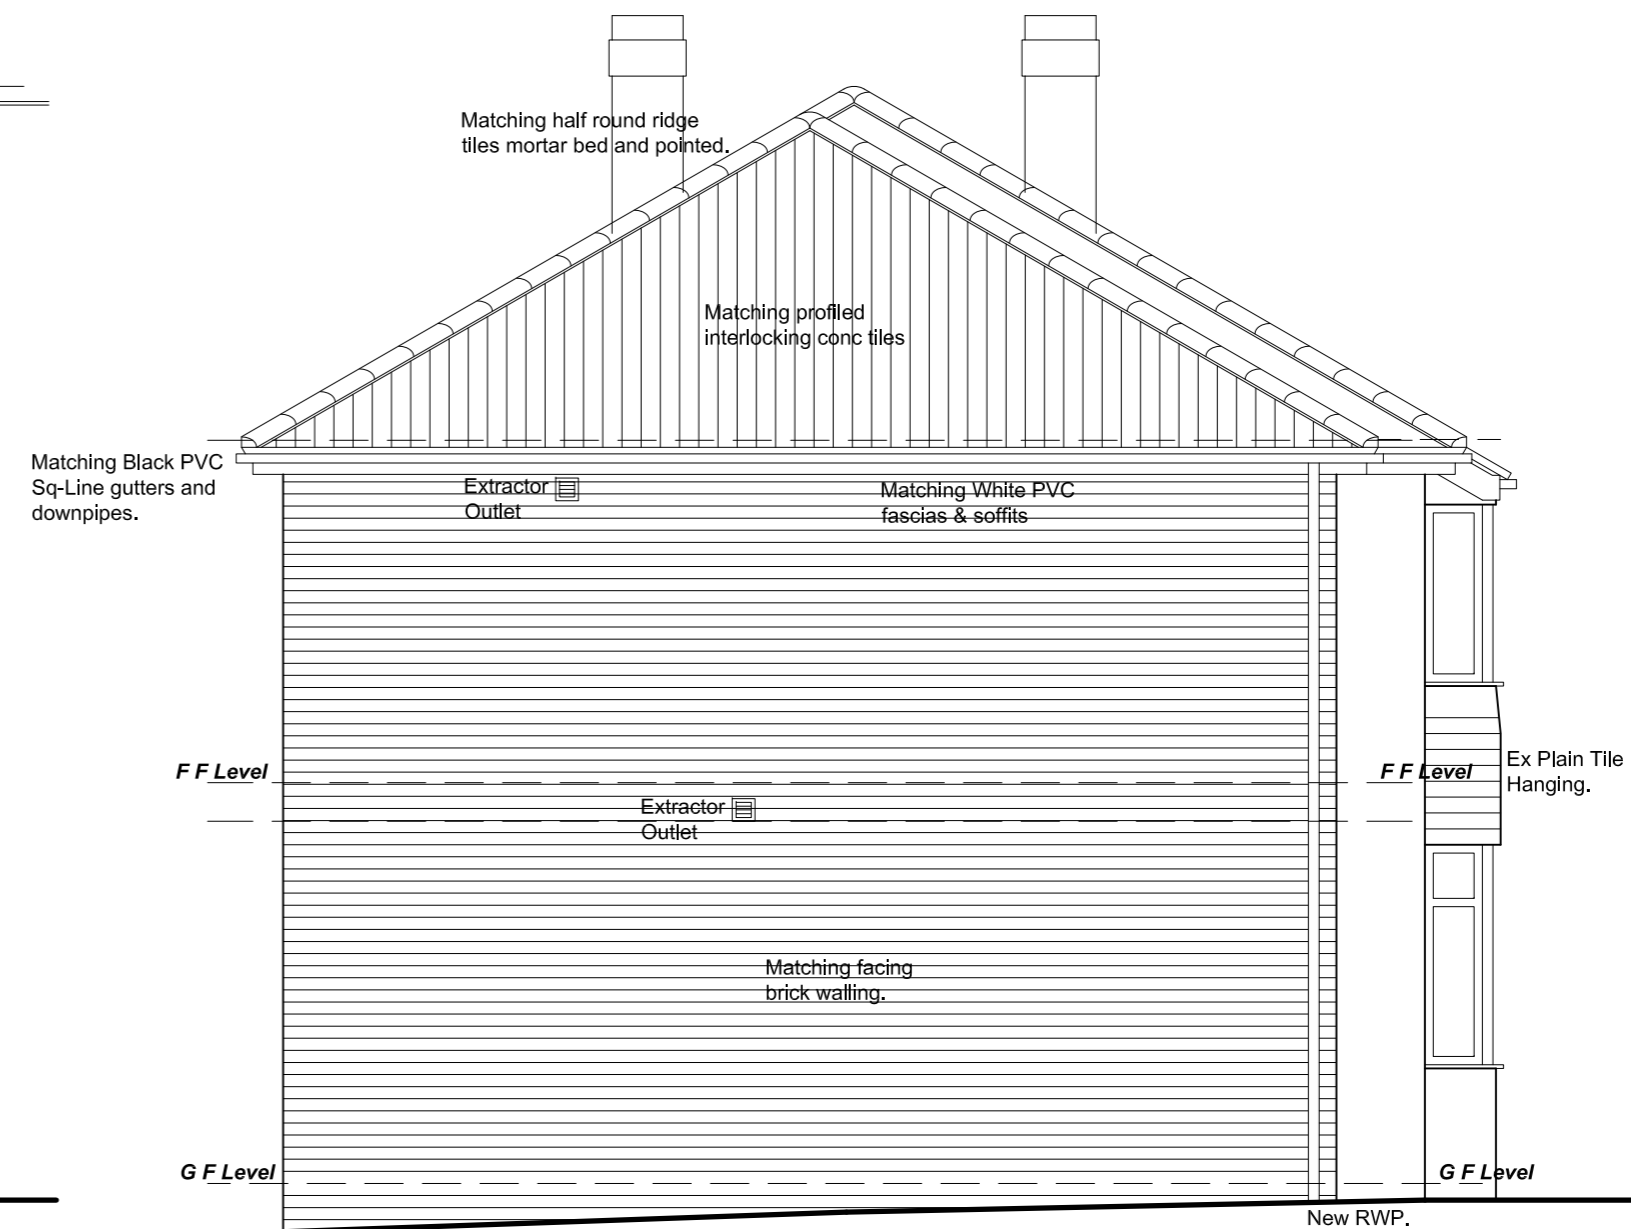

END (NE) ELEVATION

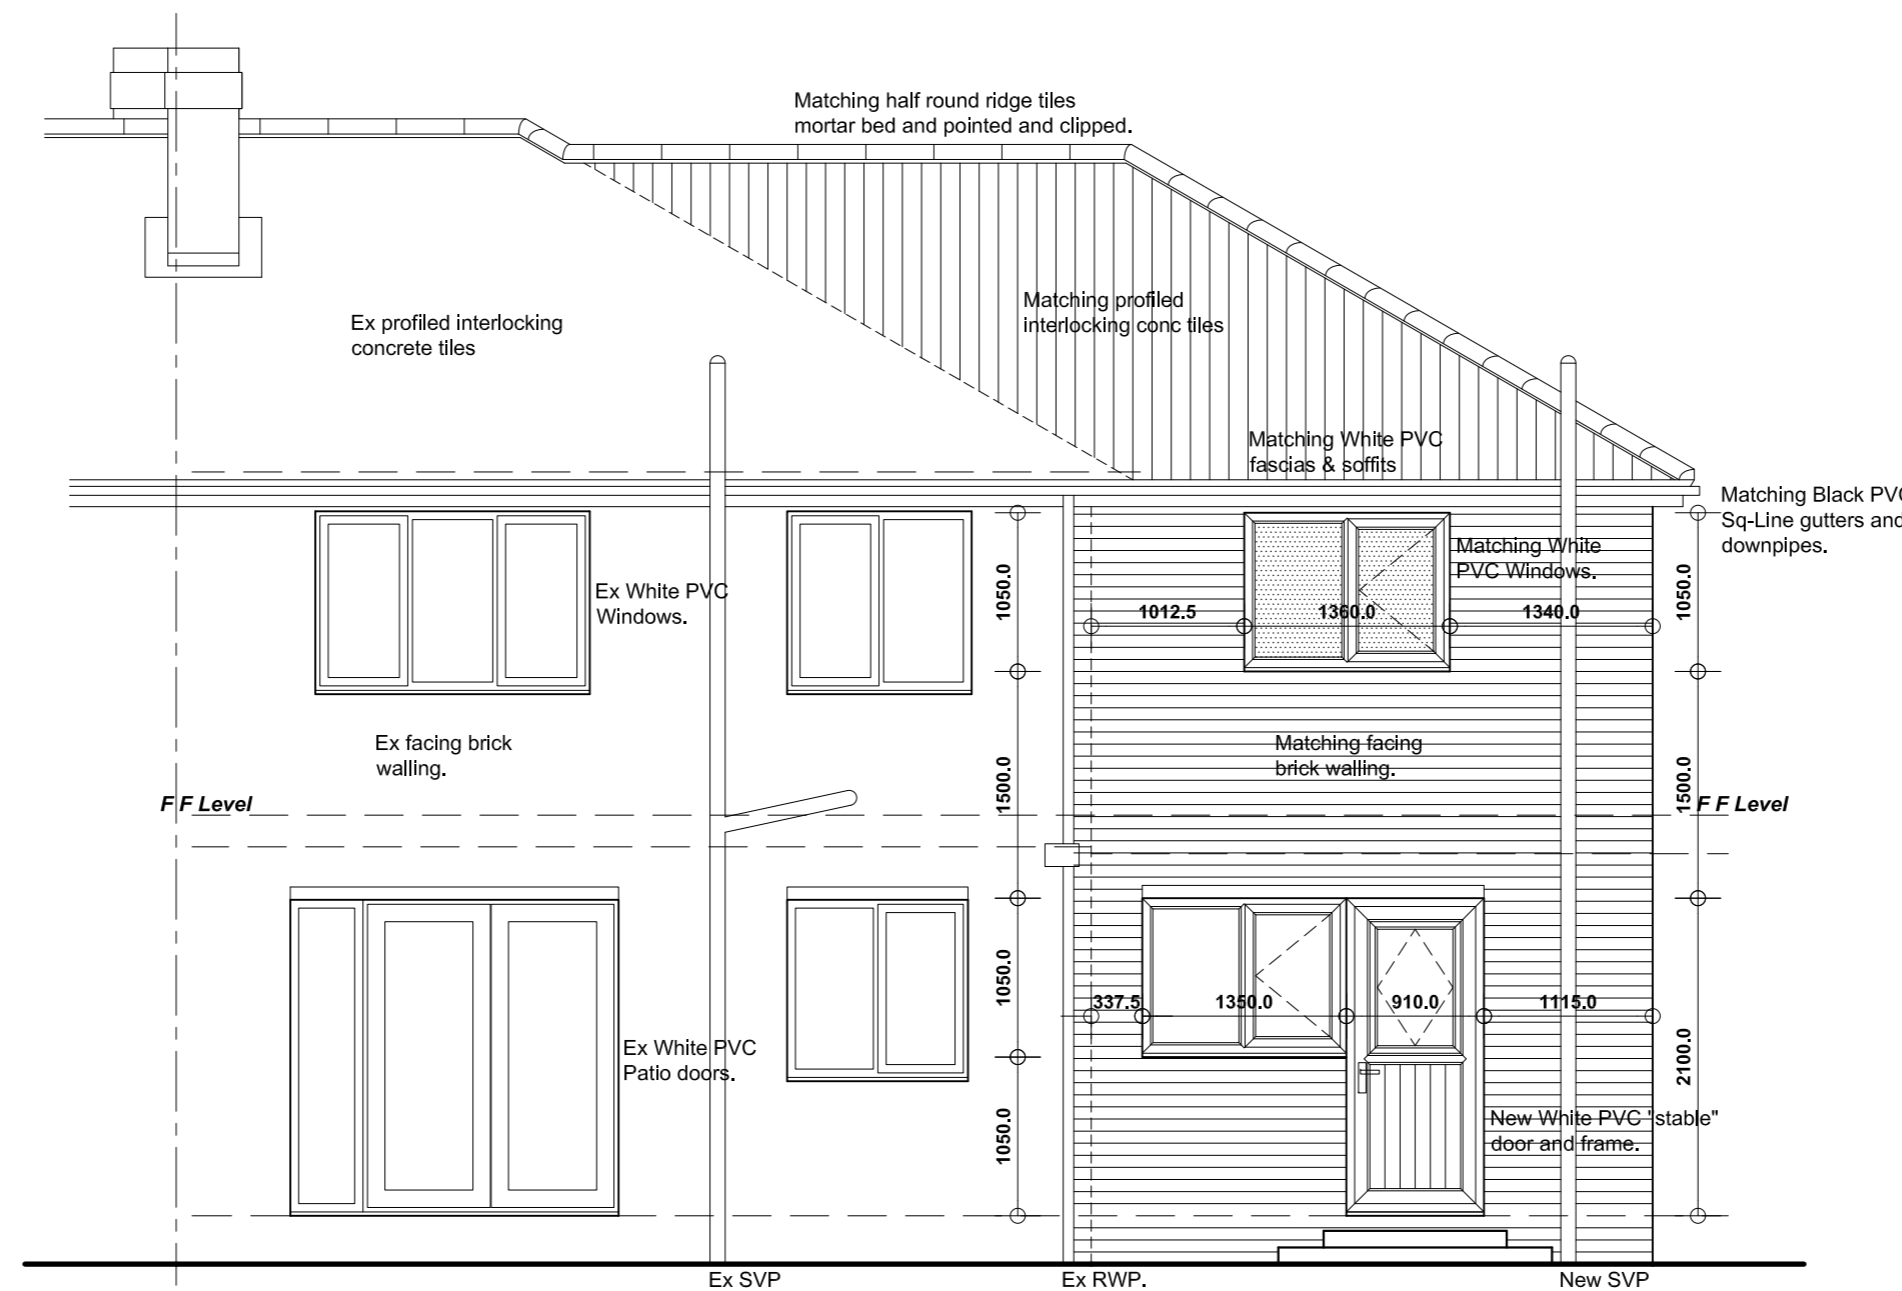

REAR (SE) ELEVATION

Revision	Date	Description

**12 CORONATION CRESCENT,
BIRDWELL, BARNSLEY,
S70 5RN.**

**DETAILED PROPOSALS 2
Elevations.**

Mr & Mrs Williams.

JE Architectural Ltd
23 Windmill Road, Wombwell,
Barnsley, S73 8PW.
Tel: 01226 754507
Email: jealtd@virginmedia.com

This drawing and the copyright is the Architectural Company's property and maybe used or reproduced only by agreement. All Dimensions in Millimetres Unless specified otherwise and subject to verification on site.

Scale: 1:50 @ A2	Date: MARCH 2025
Ref: 202416	Drwg No: 03

0 cm 2 cm 4 cm 6 cm