

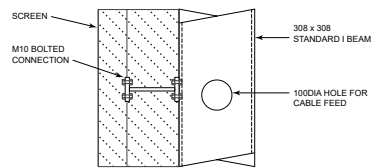
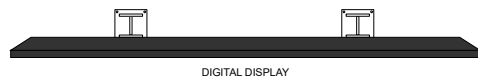


LED DIGITAL 48 SHEET - FREESTANDING

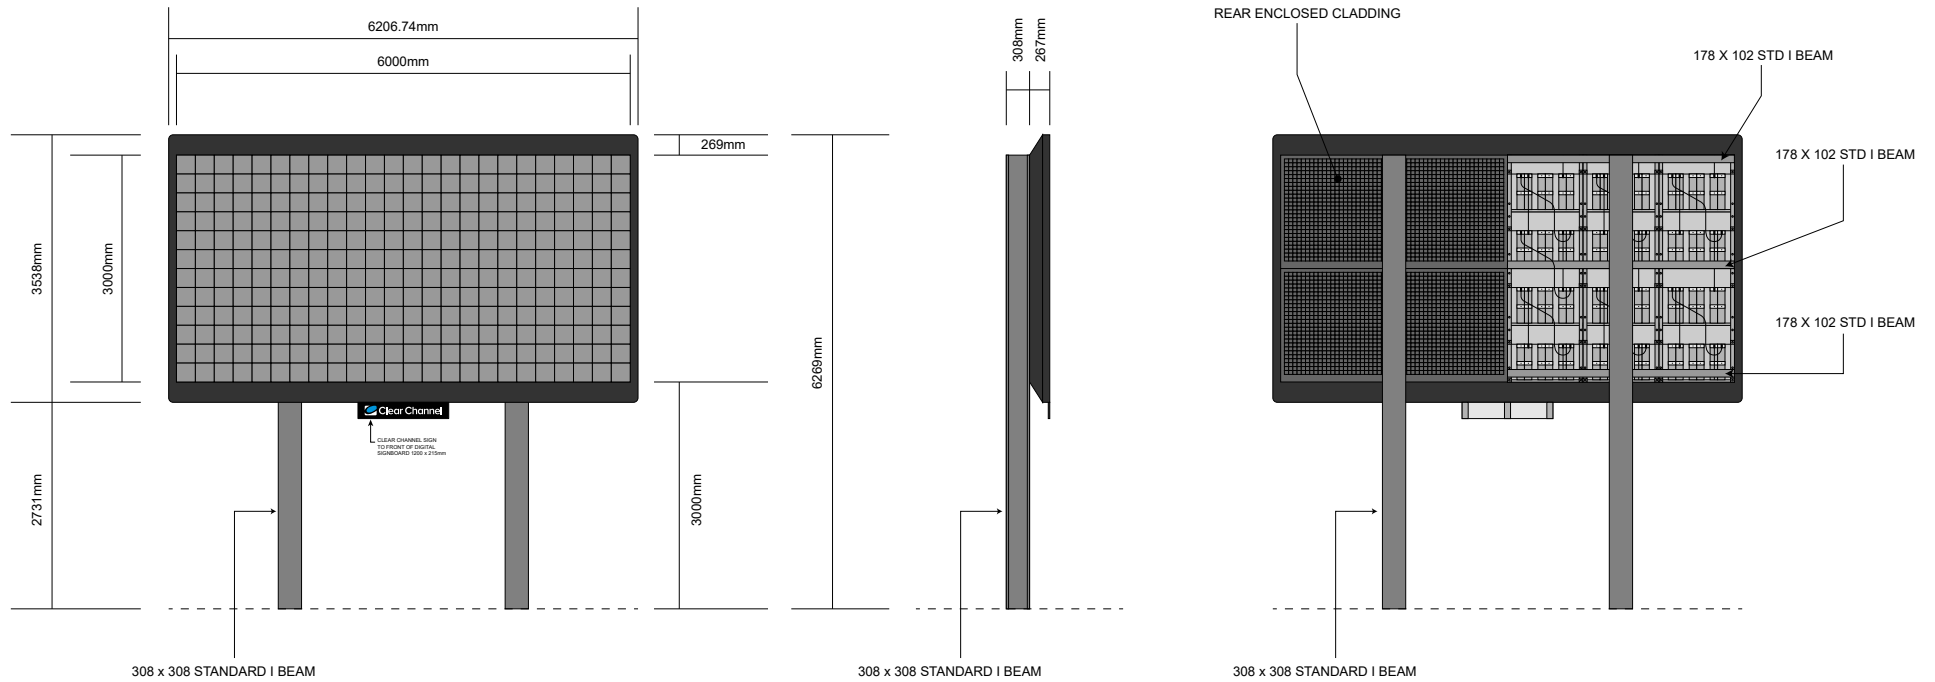

PROPOSED DETAIL A
SCALE 1:25

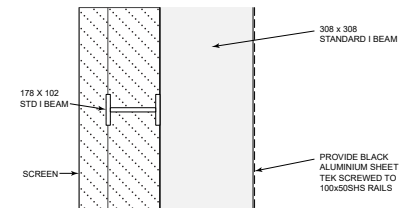

MESH DETAIL B
SCALE 1:25

Site:

M C Mills and Co Building, Lower Castlereagh Street, Barnsley, S70 1AR

Title:

Standard Specifications

Date:

04/03/2021

Dwg. No.:

PY4010/005

Rev.:

Scale: 1:100@A4

