




Low Level View Looking North

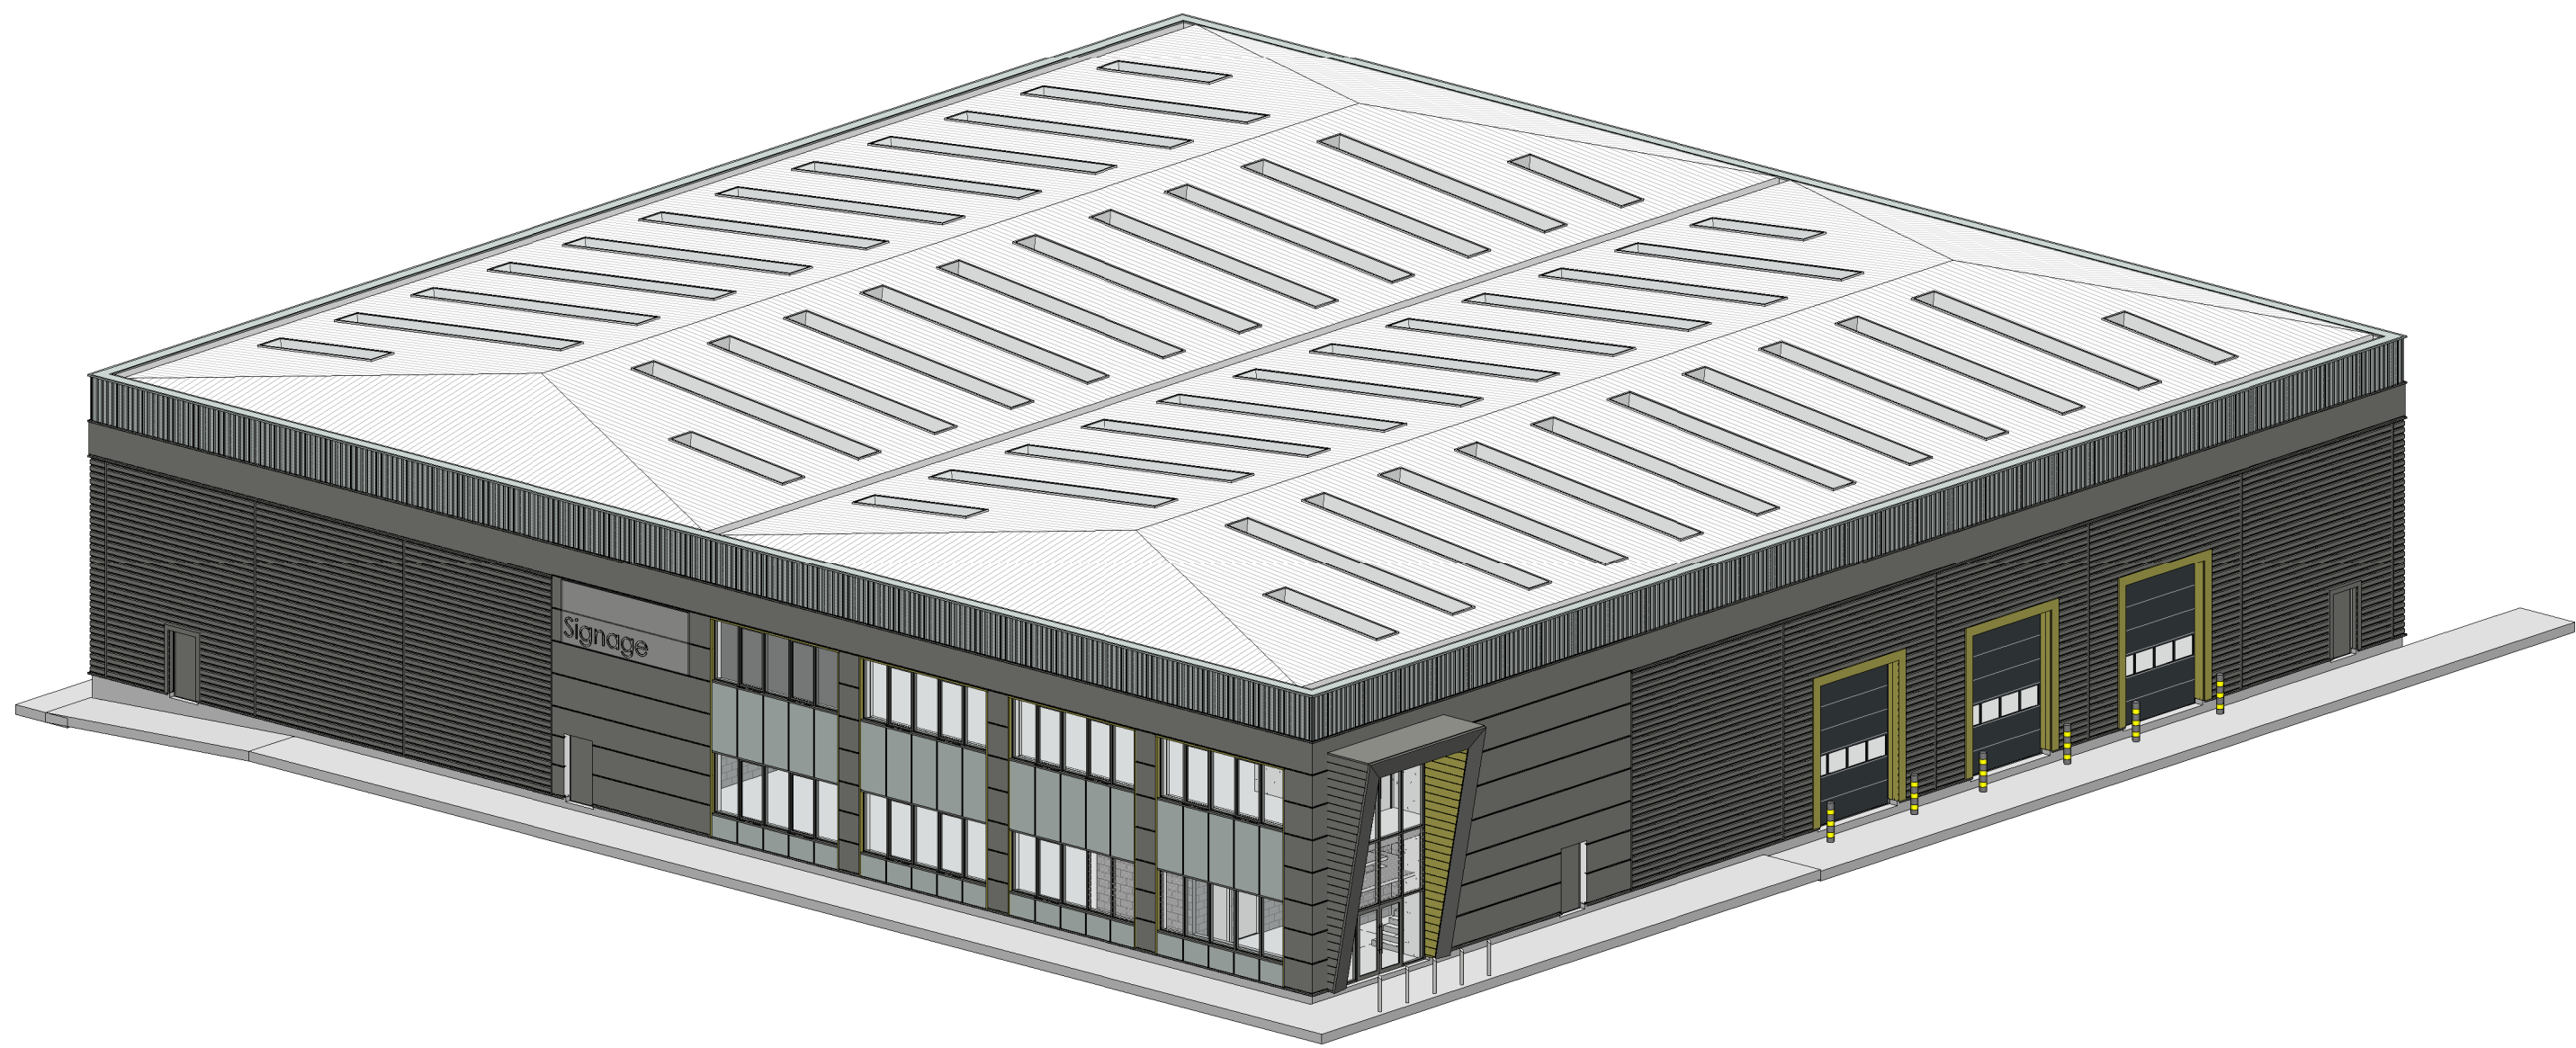

High Level View Looking North

Rev	Date	Description	Rev By	Chk'd By
E	09.09.22	Updated inline with comments received	KB	NBB
D	11.08.22	Updated inline with comments received	NBB	PSM
C	29.06.22	Updated inline with planning comments	NBB	PSM
B	05.04.22	Additional service door added	NBB	PSM
A	23.03.21	Additional Office Content added	NBB	PSM

Project Title	Proposed Industrial Development	Drawing Title	Unit 1 3D Views
Client	Gregory Properties	Job-Dwg No.	15315 - (P)124
Status	PLANNING	Rev	E
Scale		Drawing Size	A1
Drawn By	NBB	Checked By	PSM
Date	12.2020		

Wakefield, WF1 3QA
t. 01924 291800

Carvers Warehouse, 77 Dale Street,
Manchester, M1 2HG
t. 0161 2388555

The Old Rectory, 79 High Street,
Newport Pagnell, MK16 8AB
t. 01908 211577

101 London Road,
Reading, RG1 5BY
t. 0118 7507700

10 Gales Court, 31 Christophers Place,
London, W1U 1JJ
t. 0207 4091215

THE
HARRIS
PARTNERSHIP

ARCHITECTS
www.harrispartnership.com