


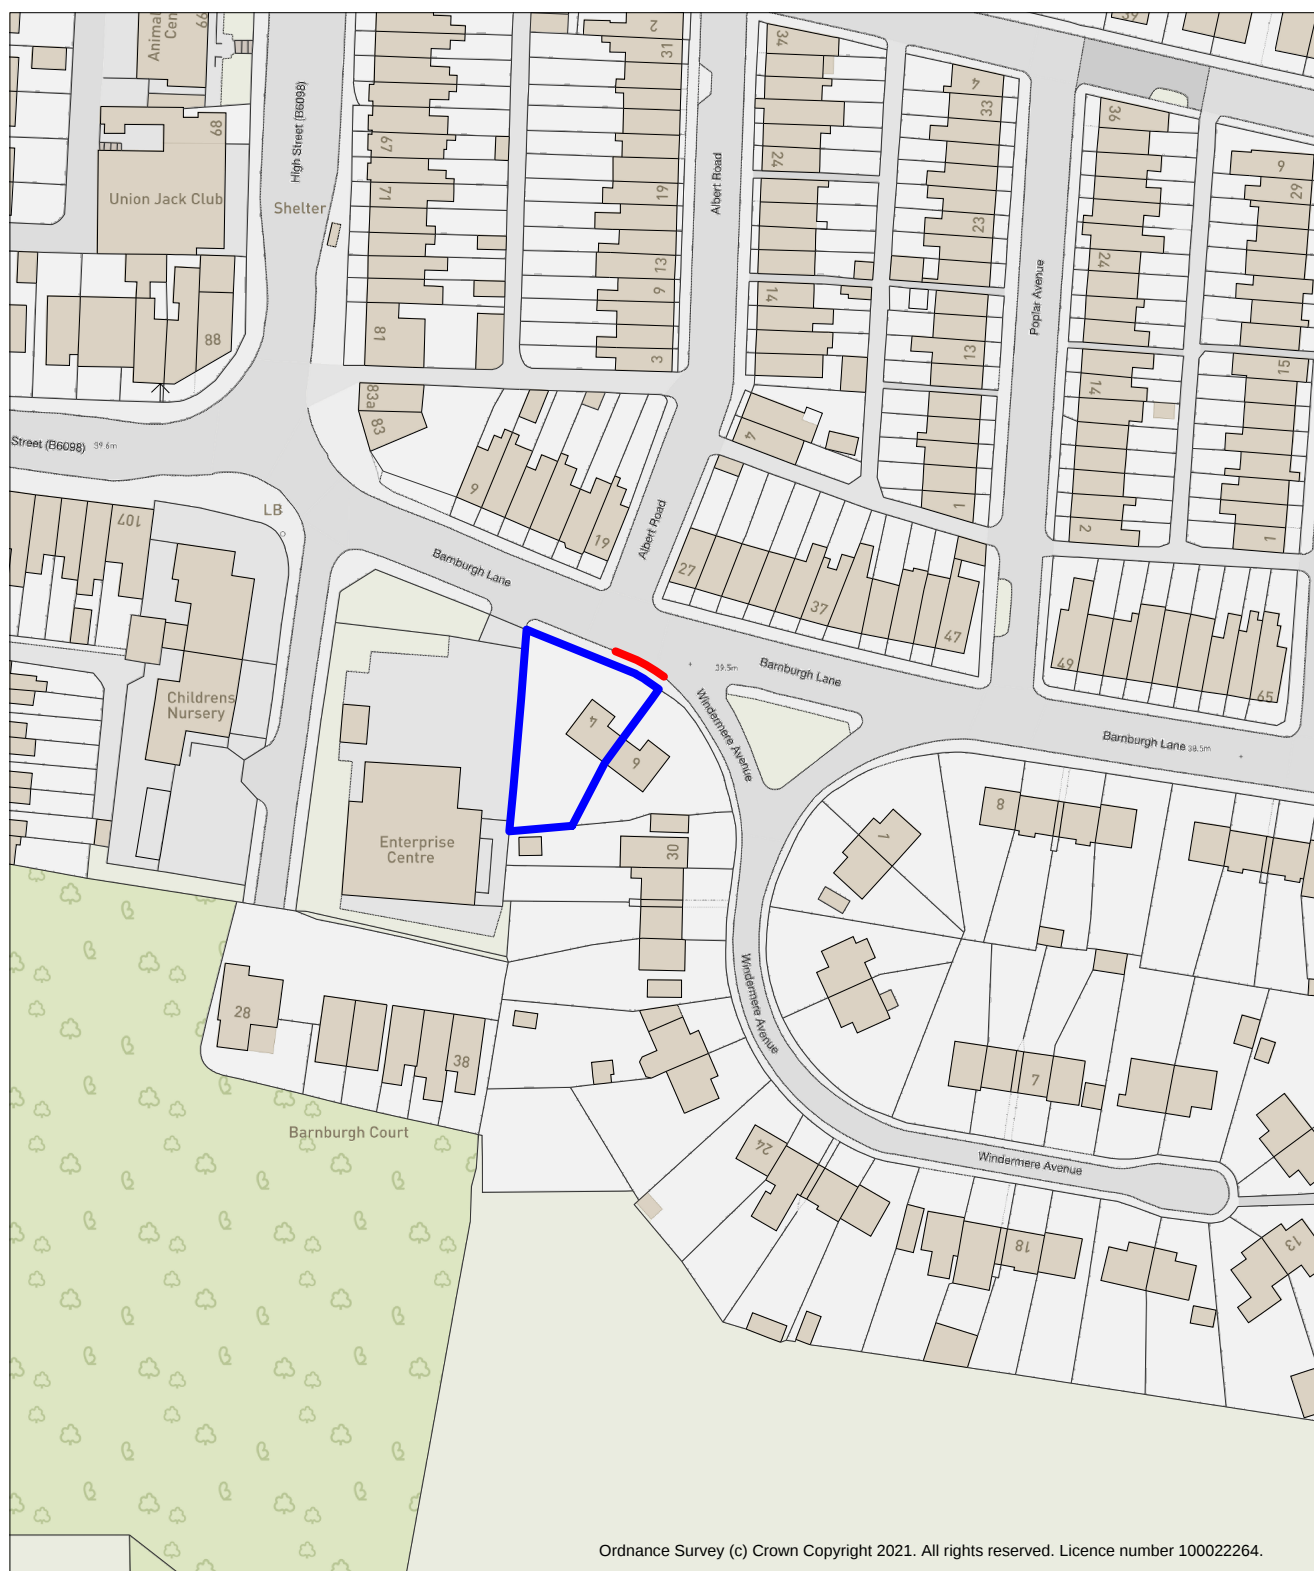

Ordnance Survey (c) Crown Copyright 2021. All rights reserved. Licence number 100022264.

Location Plan

Scale: 1:1250