

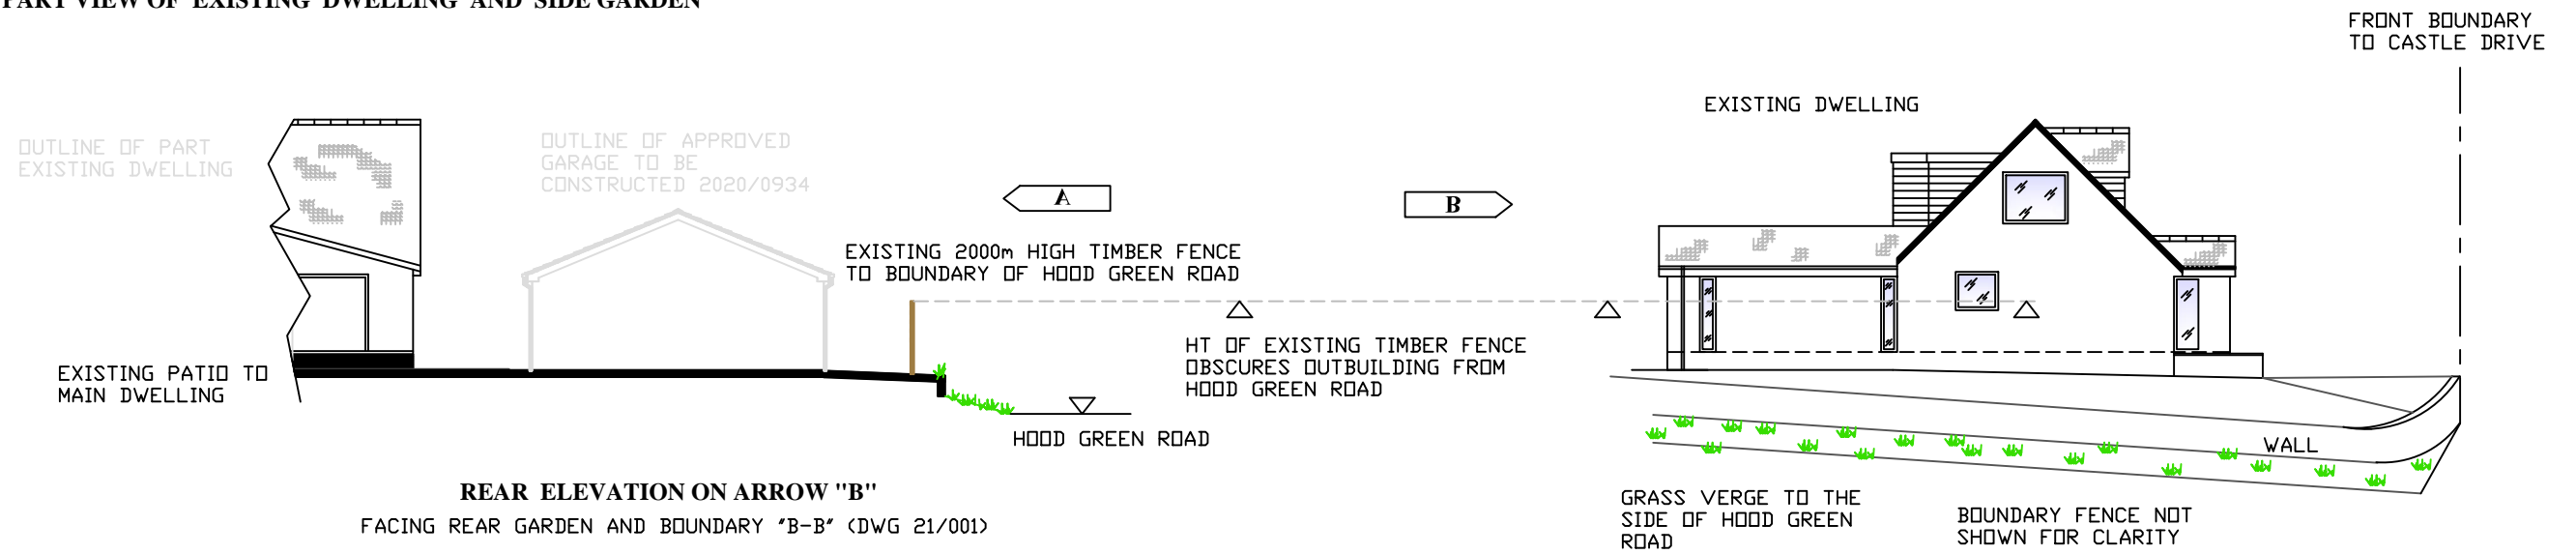


PART VIEW OF EXISTING DWELLING AND SIDE GARDEN

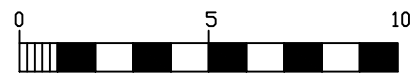

PART VIEW OF EXISTING DWELLING WITH PROPOSED OUTBUILDING ONTO DETACHED GARAGE

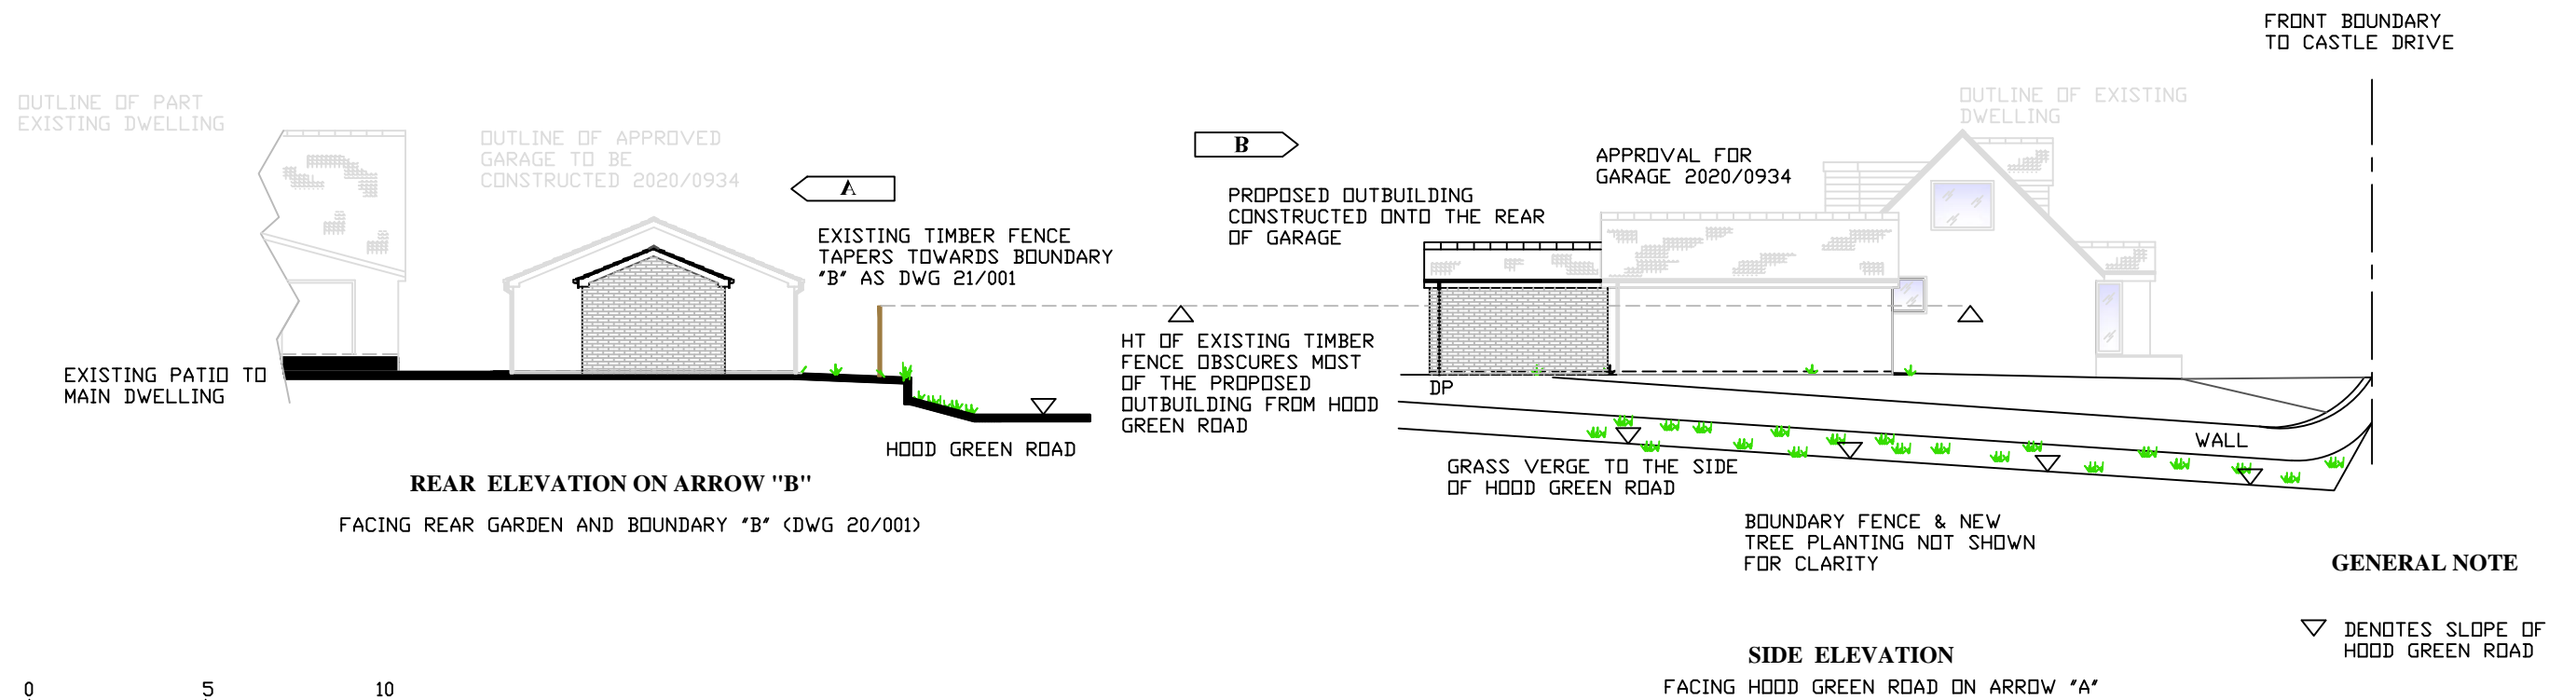

CLIENT 12 CASTLE DRIVE HOOD GREEN	TITLE ELEVATIONS SHOWING LOCATION OF OUT BUILDING	DRG TYPE PLANNING ONLY	DRAWN AD	SCALE 1:200 @ A3	REV				
				DATE 12/08/2021	DRG No 21/003				