





1 Proposed Front Elevation (North East)  
 1 : 100

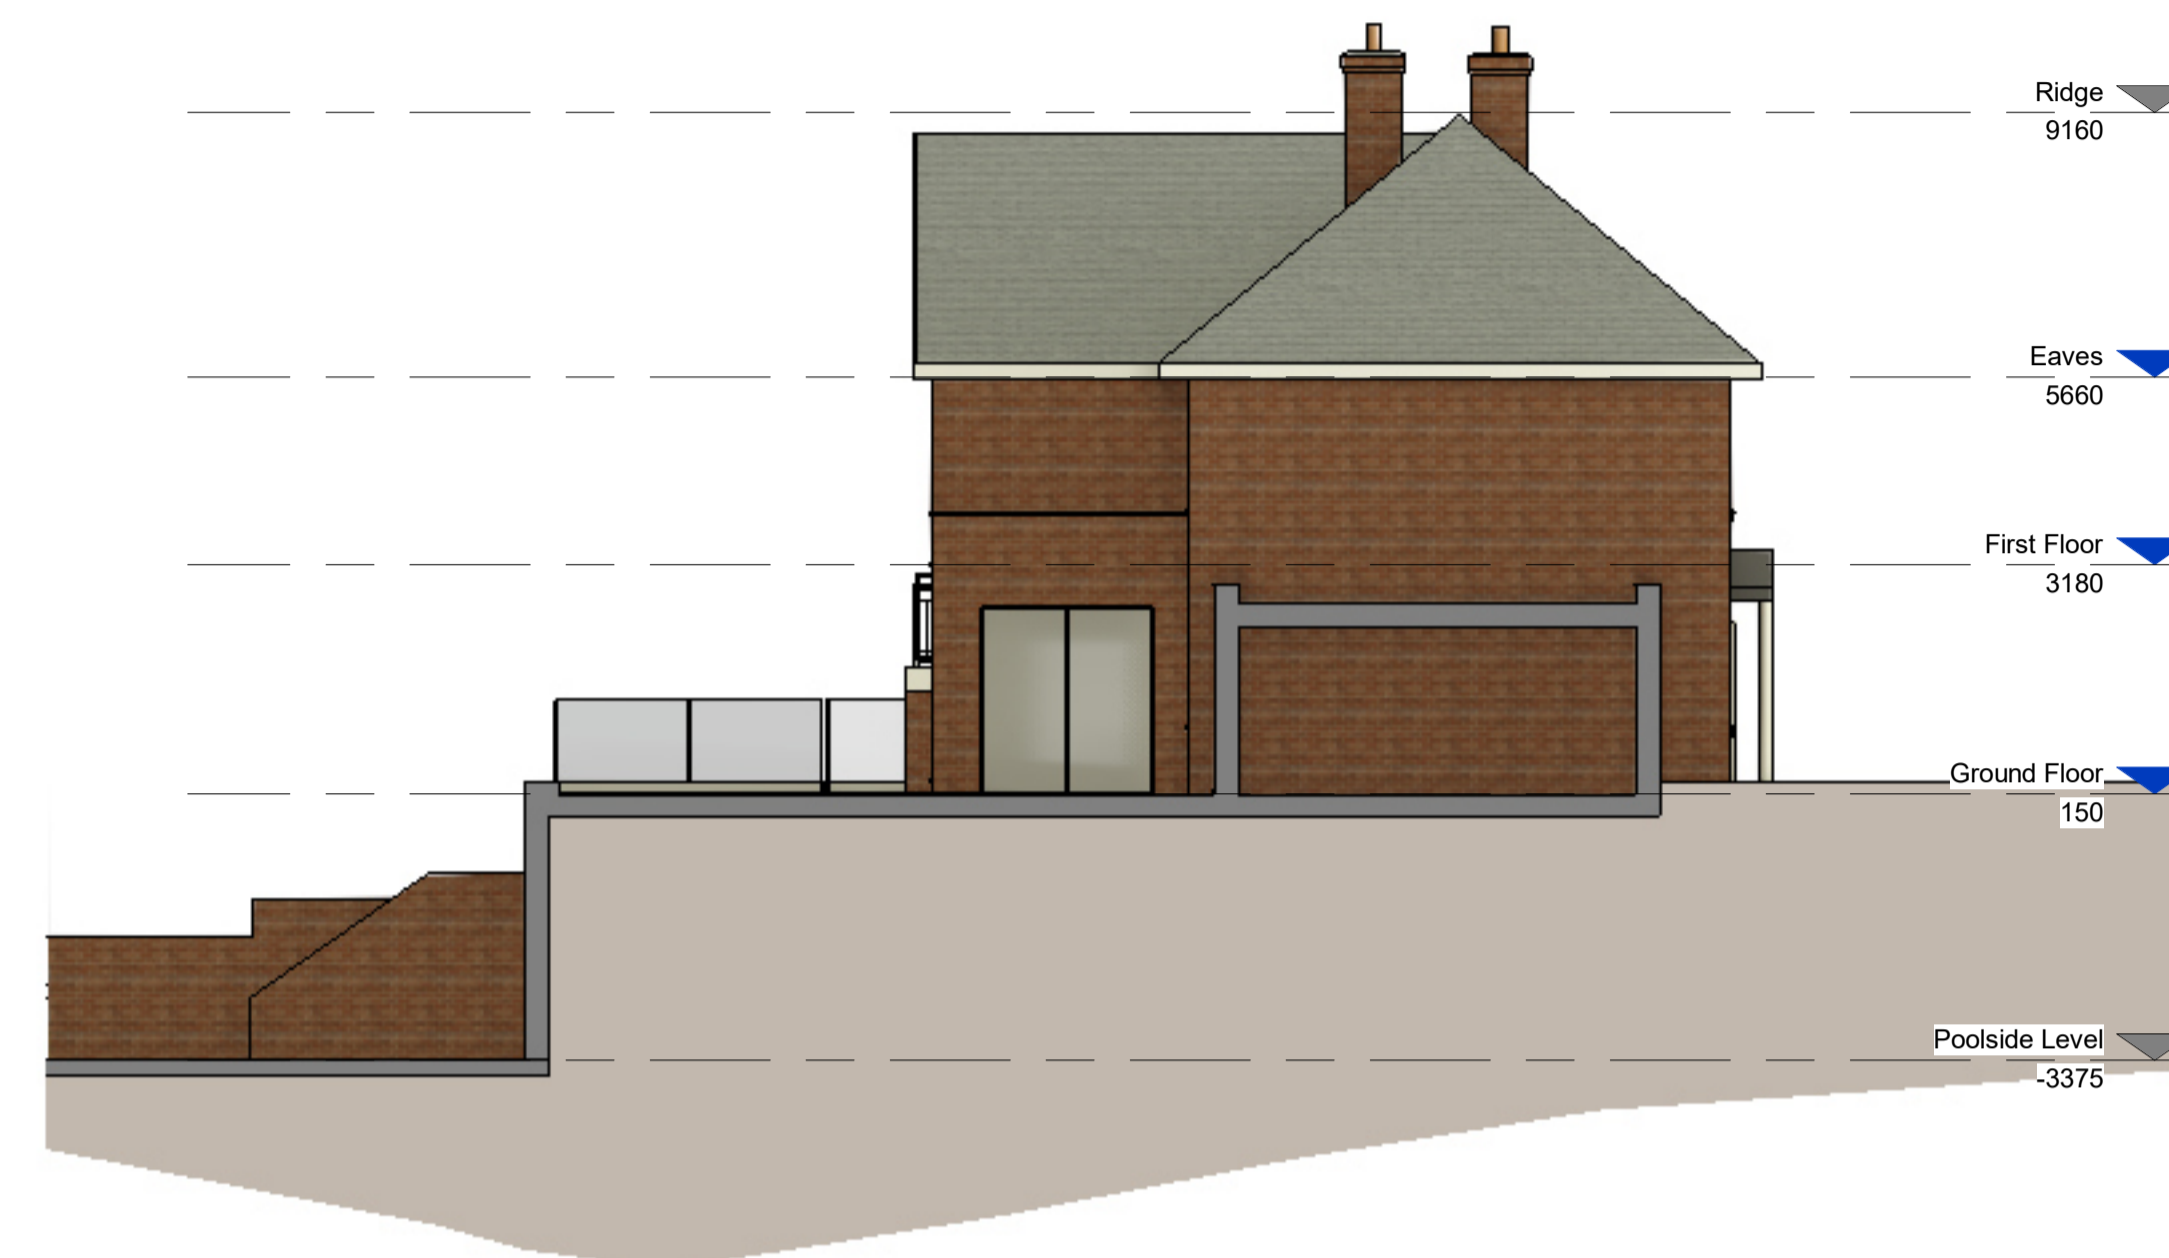

2 Proposed Side Elevation (South East)  
 1 : 100



3 Proposed Rear Elevation (South West)  
 1 : 100

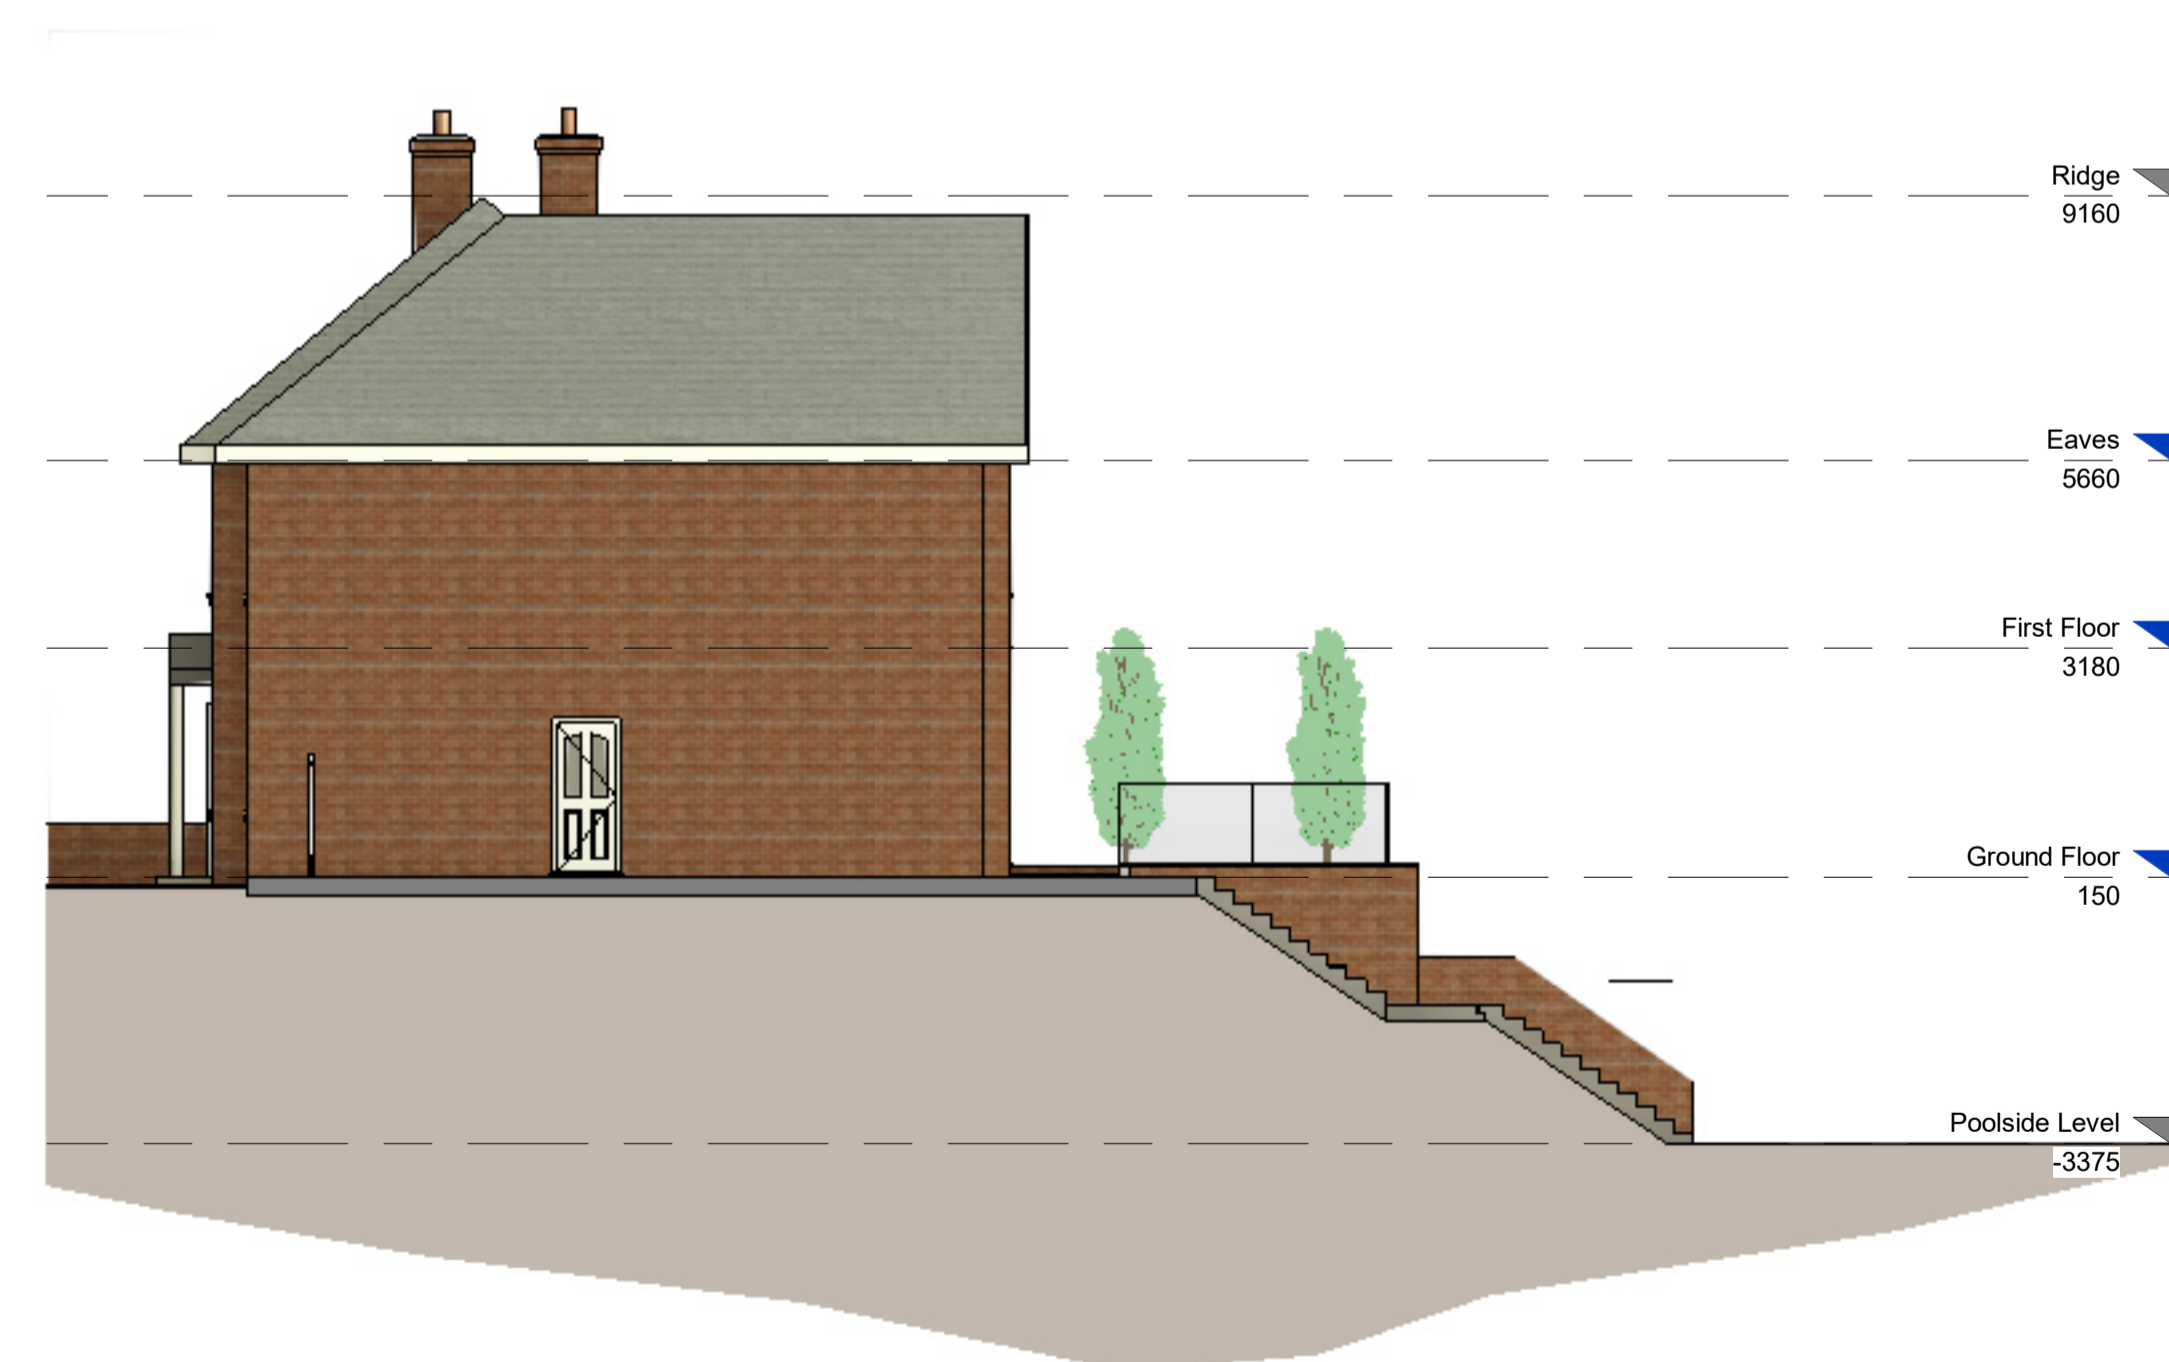

4 Proposed Side Elevation (North West)  
 1 : 100

|     |  |          |     |     |
|-----|--|----------|-----|-----|
| P3  | Size of proposed extension reduced and green roof added to roof over lower ground floor following comments from LPA. | 18.02.26 | CJR | JL  |
| P2  | Planning Submission  | 19.11.25 | CJR | JL  |
| P1  | Initial Issue  | 03.10.25 | CJR | JL  |
| Rev | Description  | Date     | By  | Chk |



Contact Us - hello@s75.design

Project  
 53 Keresforth Hall Road,  
 Barnsley S70 6NL

Drawing  
 Proposed Elevations

|   |              |                 |
|---|--------------|-----------------|
| Scale<br>1 : 100                        | Drawn<br>CJR | Date<br>Nov '25 |
| Drawing Purpose<br>PLANNING APPLICATION |              |                 |
| Ref<br>1014-S75-XX-XX-DR-A-40000        | Rev.<br>P3   |                 |