


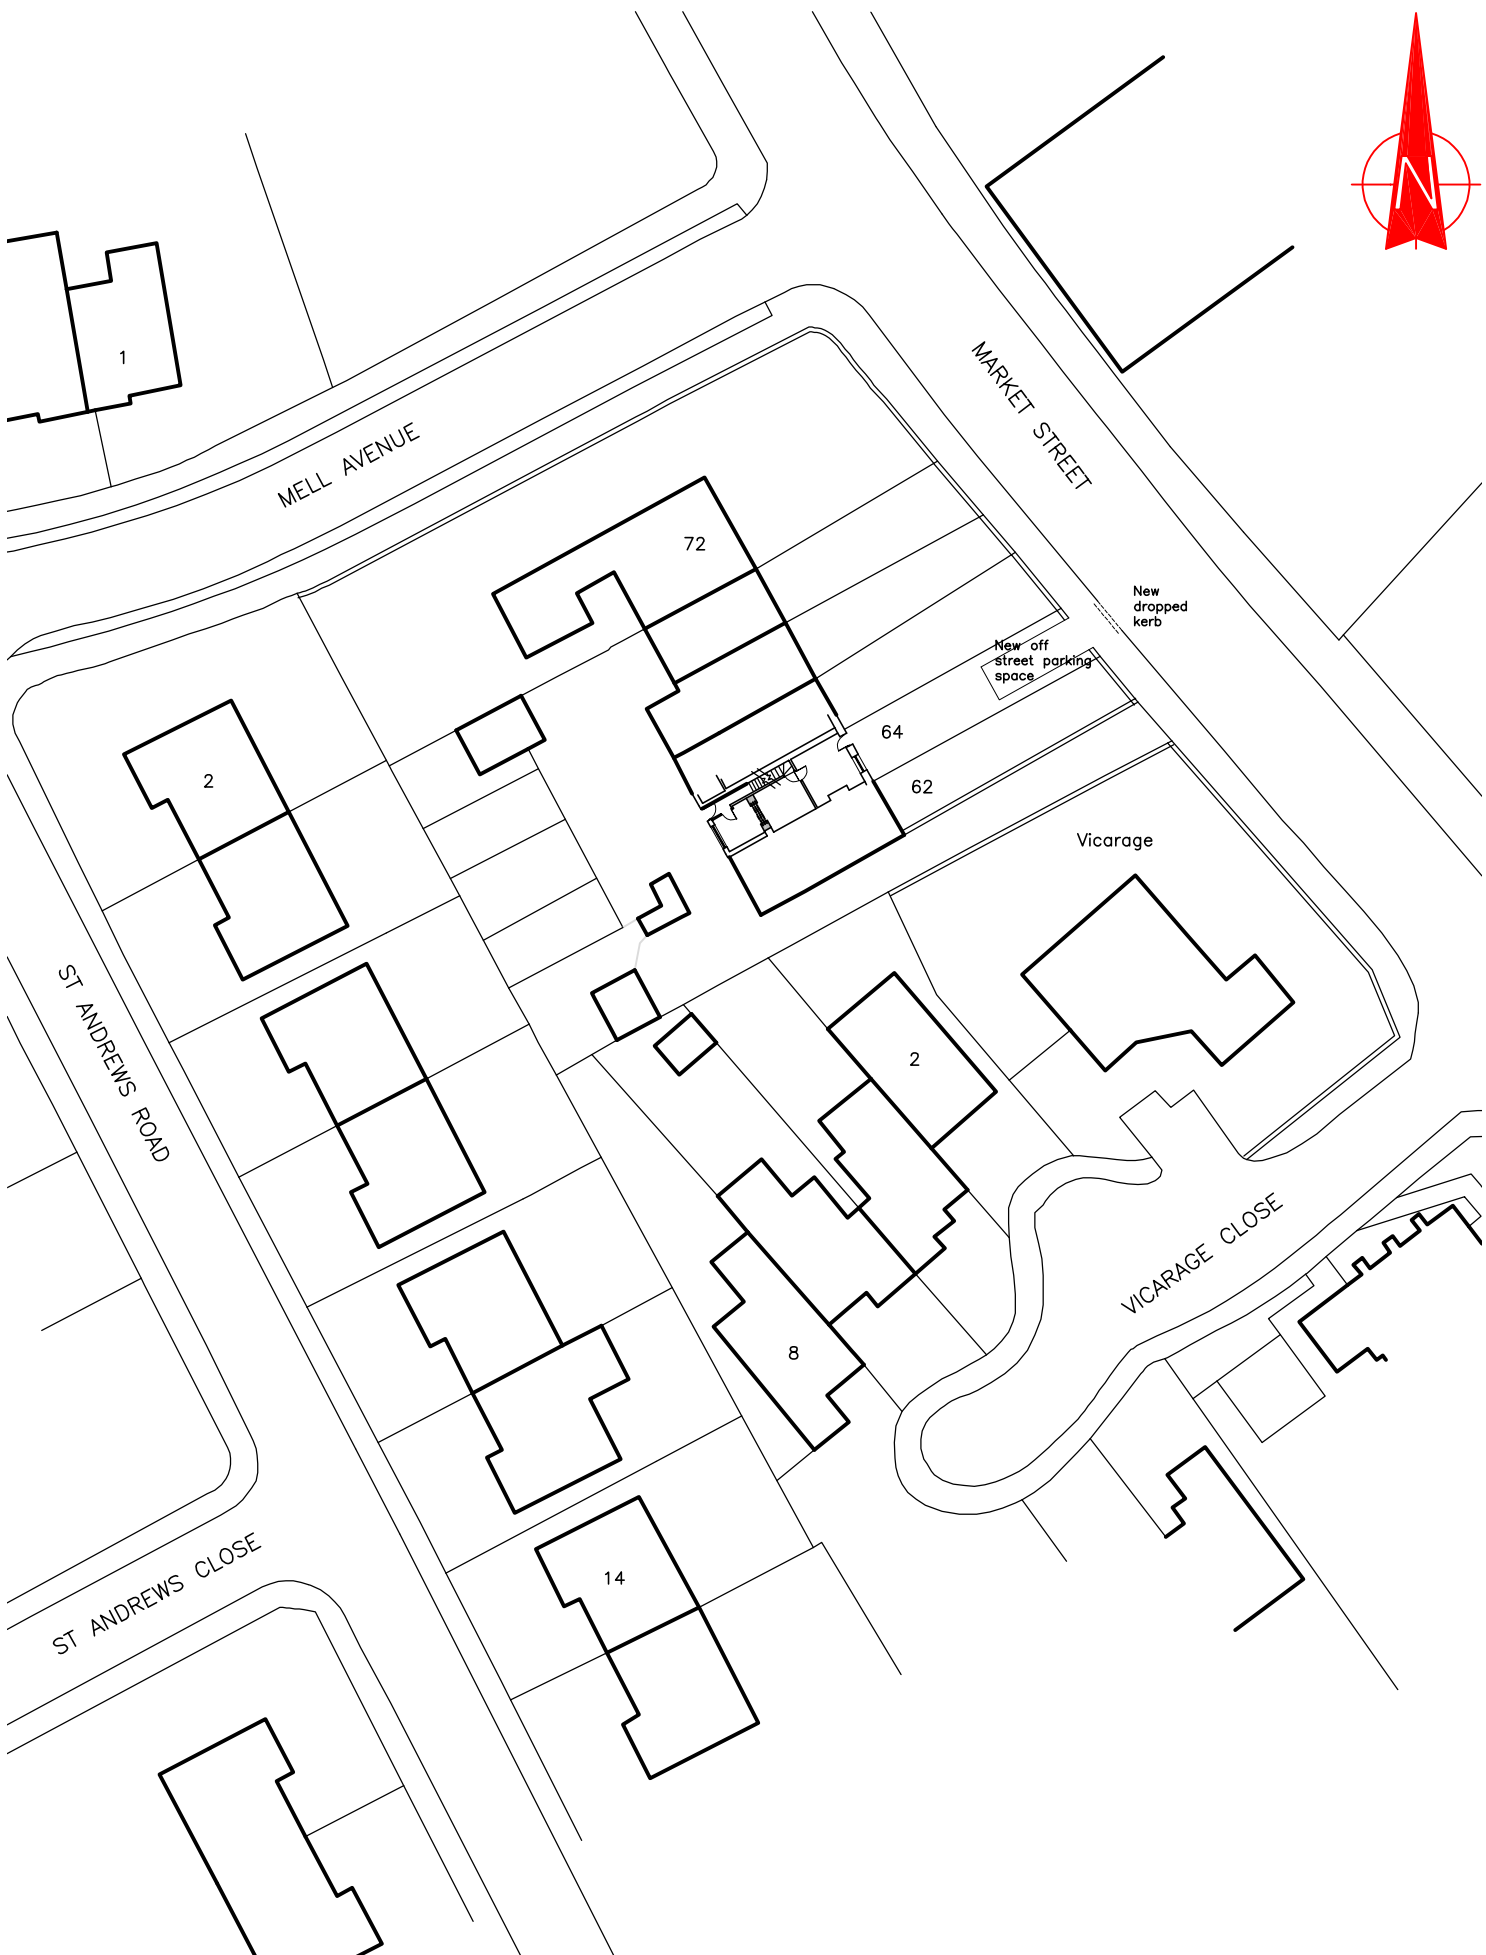

 Ward Architecture Limited Re-plan, Re-design, Re-generate	PRELIMINARY LAYOUT		64 MARKET STREET HOYLAND for MISS L BAMFORTH
	Do not scale. All setting out dimensions to be site confirmed prior to works commencing and any discrepancies confirmed to architect. This drawing is to be read in conjunction with all other architectural and structural engineers drawings. Any queries please email info@wardarchitectureltd.co.uk		PROPOSED SITE LAYOUT 1:500@A4
	Date: 13/05/21	Job Number:	WAL-21-16-07