

Site Plan of 2 Ashtree Gardens, S36 9AD



This Plan includes the following Licensed Data: OS MasterMap Colour PDF Site Plan by the Ordnance Survey National Geographic Database and incorporating surveyed revision available at the date of production. Reproduction in whole or in part is prohibited without the prior permission of Ordnance Survey. The representation of a road, track or path is no evidence of a right of way. The representation of features, as lines is no evidence of a property boundary. © Crown copyright and database rights, 2014. Ordnance Survey 0100031673

0m 5m 10m 15m 20m


Scale: 1:200, paper size: A3

Section 6 – Sketch Plan

Please provide a brief sketch below (birds eye view) showing the location and size of the proposed building. It is not necessary for the sketch to be drawn to scale, but must include the following:

1. The external dimensions
2. The relationship to the house and boundaries
3. The relationship to any road or public footpath

Please give all dimensions in metres. Please see an example of a sketch overleaf.

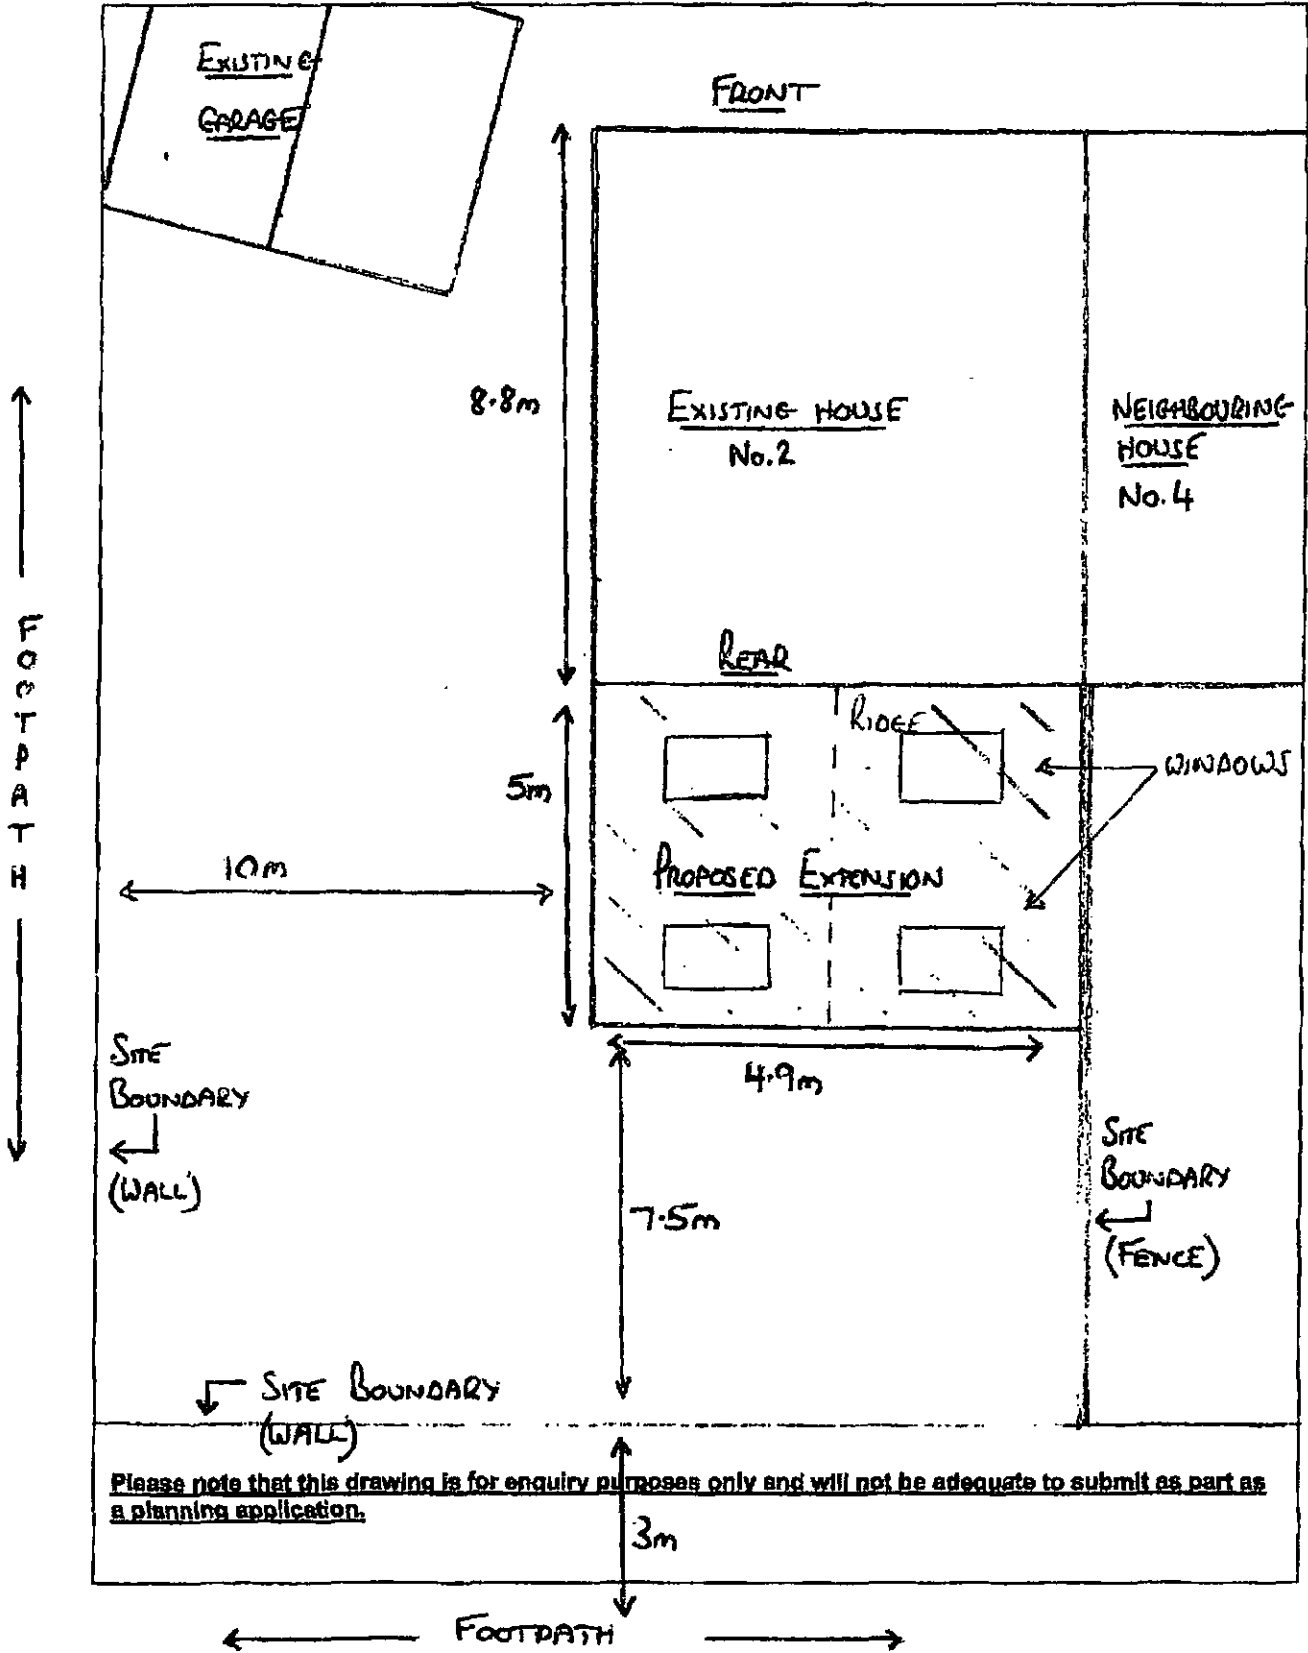

Please note that this drawing is for enquiry purposes only and will not be adequate to submit as part as a planning application.

Site Plan of 2 Ashtree Gardens, S36 9AD



This Plan includes the following Licensed Data: OS MasterMap Colour PDF Site Plan by the Ordnance Survey National Geographic Database and incorporated surveyed revision available at the date of production. Representation in whole or in part is prohibited without the prior permission of Ordnance Survey. The representation of a road, track or path is no evidence of a right of way. The representation of features, as lines is no evidence of a property boundary. © Crown copyright and database rights, 2014. Ordnance Survey 0100031673

0m 5m 10m 15m 20m
Scale: 1:200, paper size: A3