




1) This drawing and the design and details depicted thereon are the copyright of Peter Dimberline Chartered Architect.
2) All dimensions on this drawing are to be checked by the Contractor and any discrepancies are to be reported to the Architect.
3) Do not scale critical dimensions off this drawing.
4) Contractor to ensure that all Health & Safety requirements (CDM Regulations) in relation to this project will be complied with.

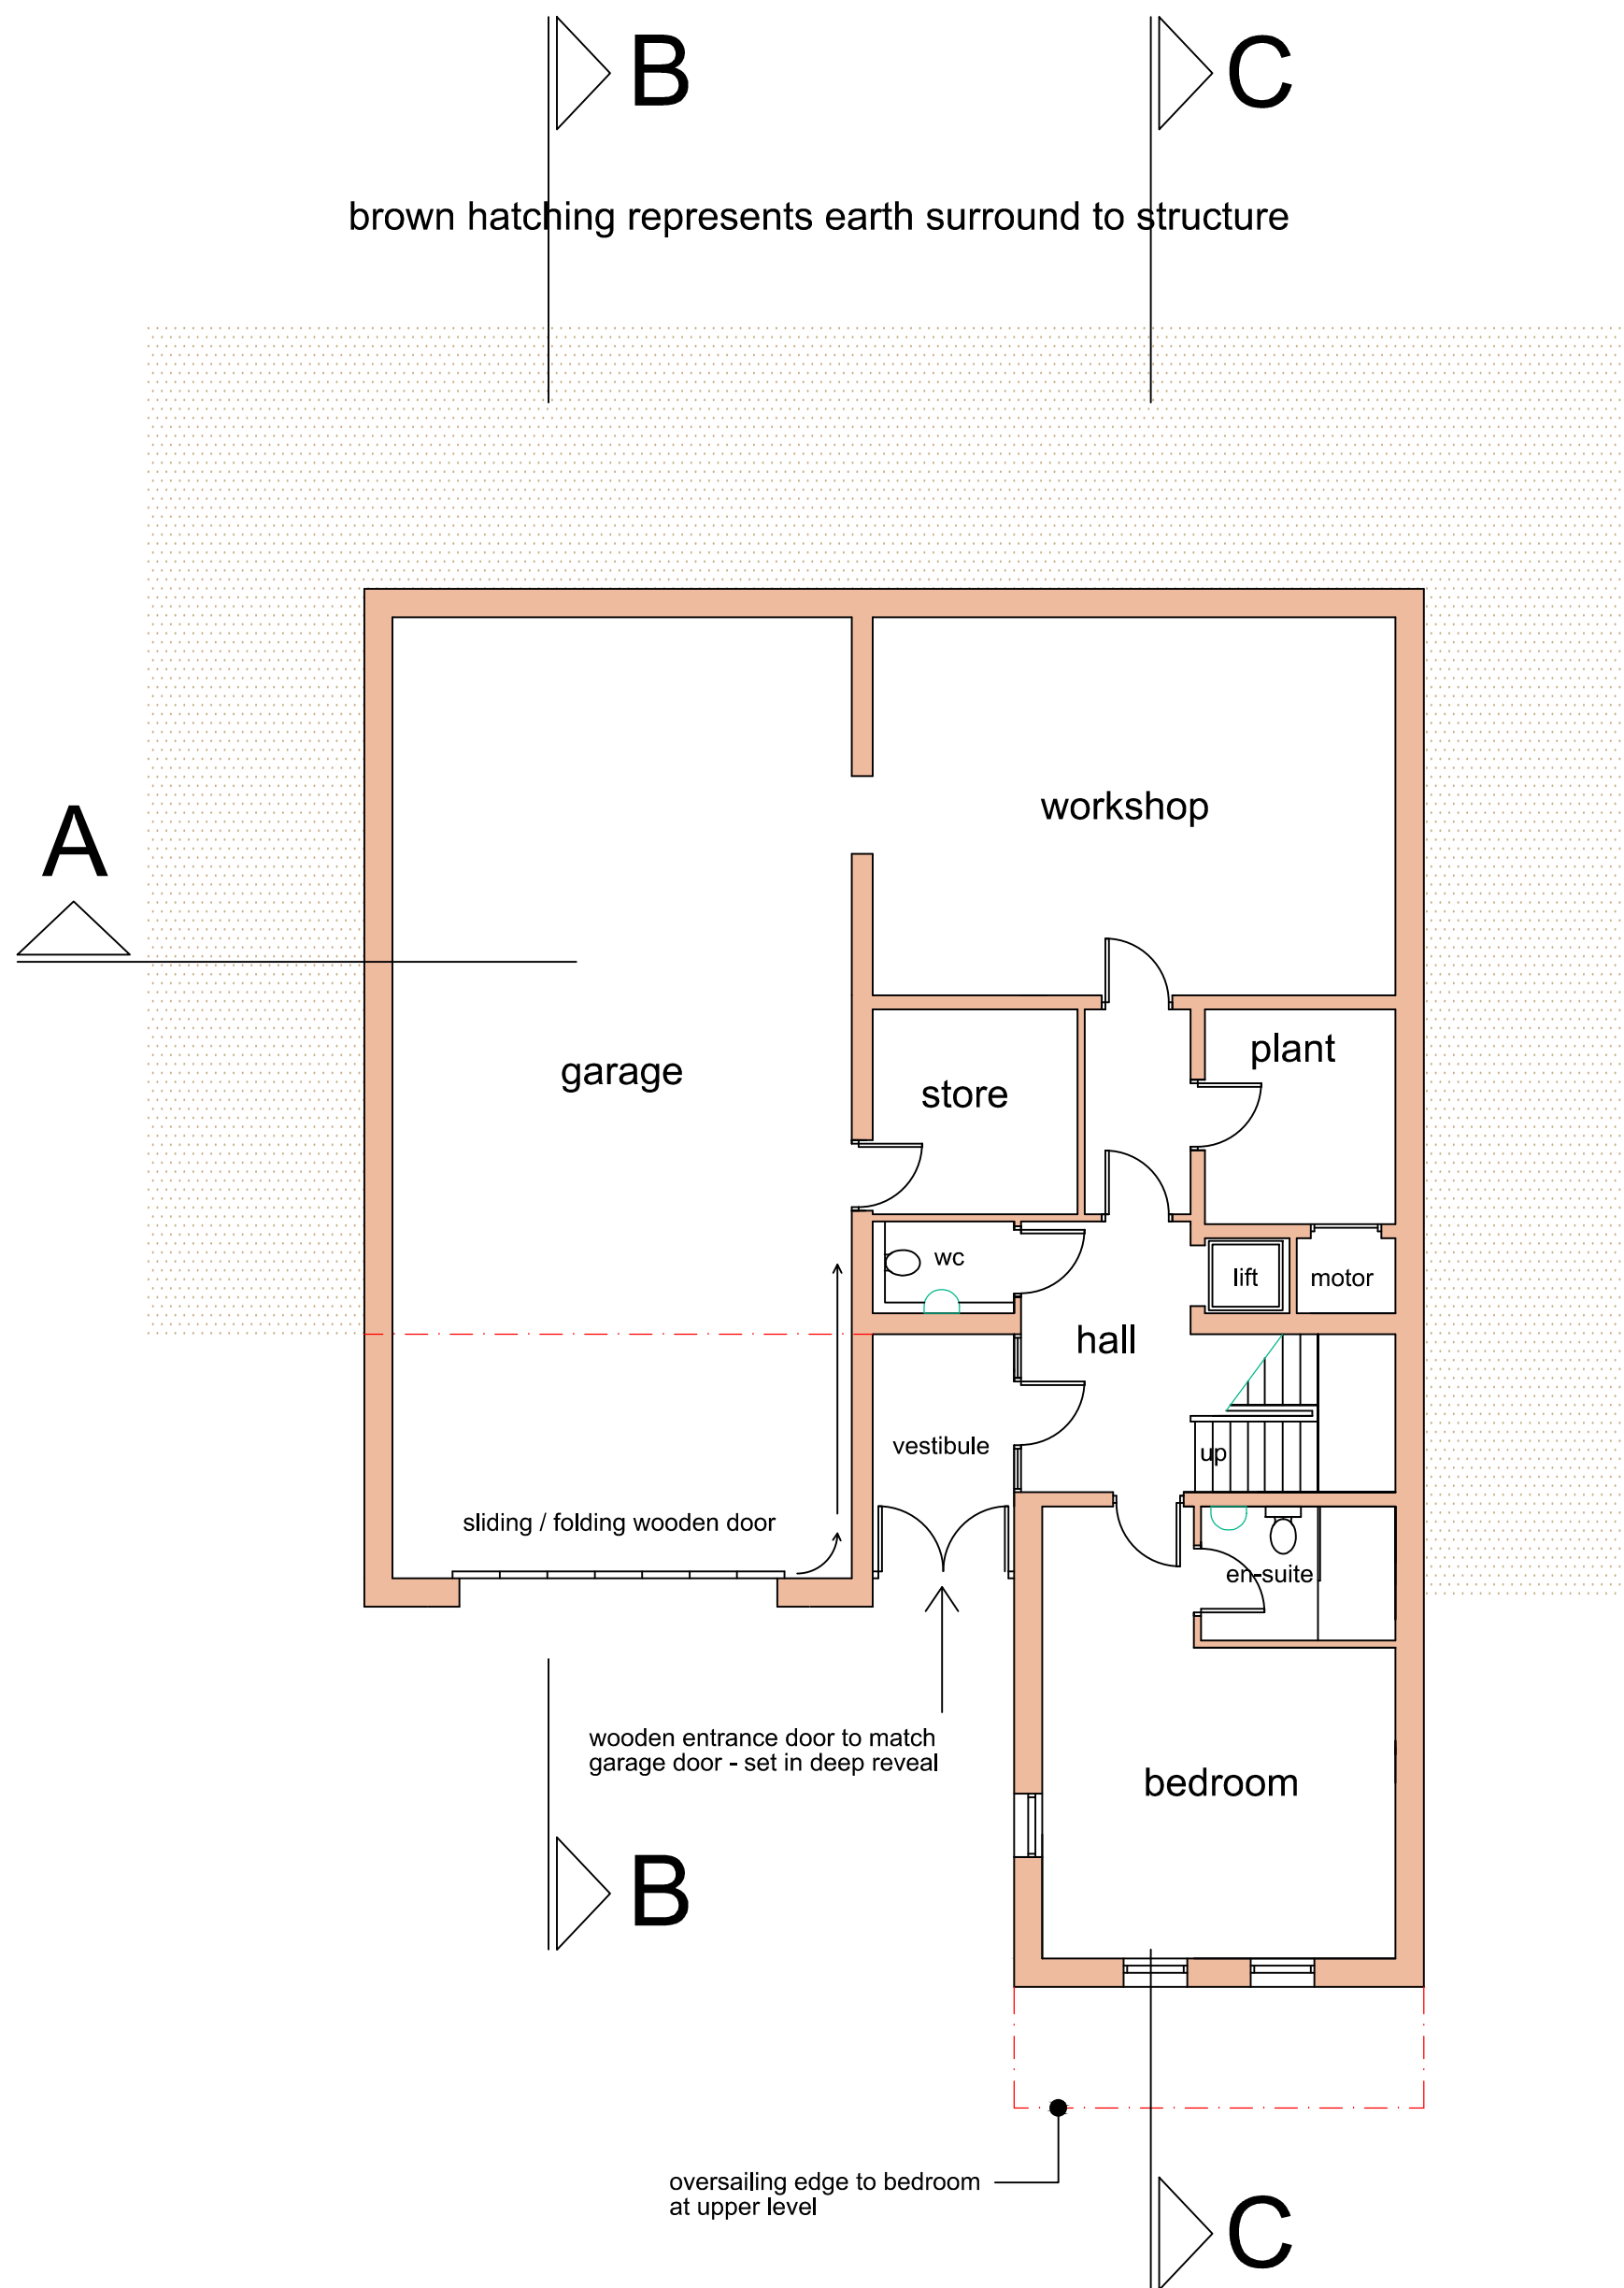

plan at level 1
181.650 fin floor level

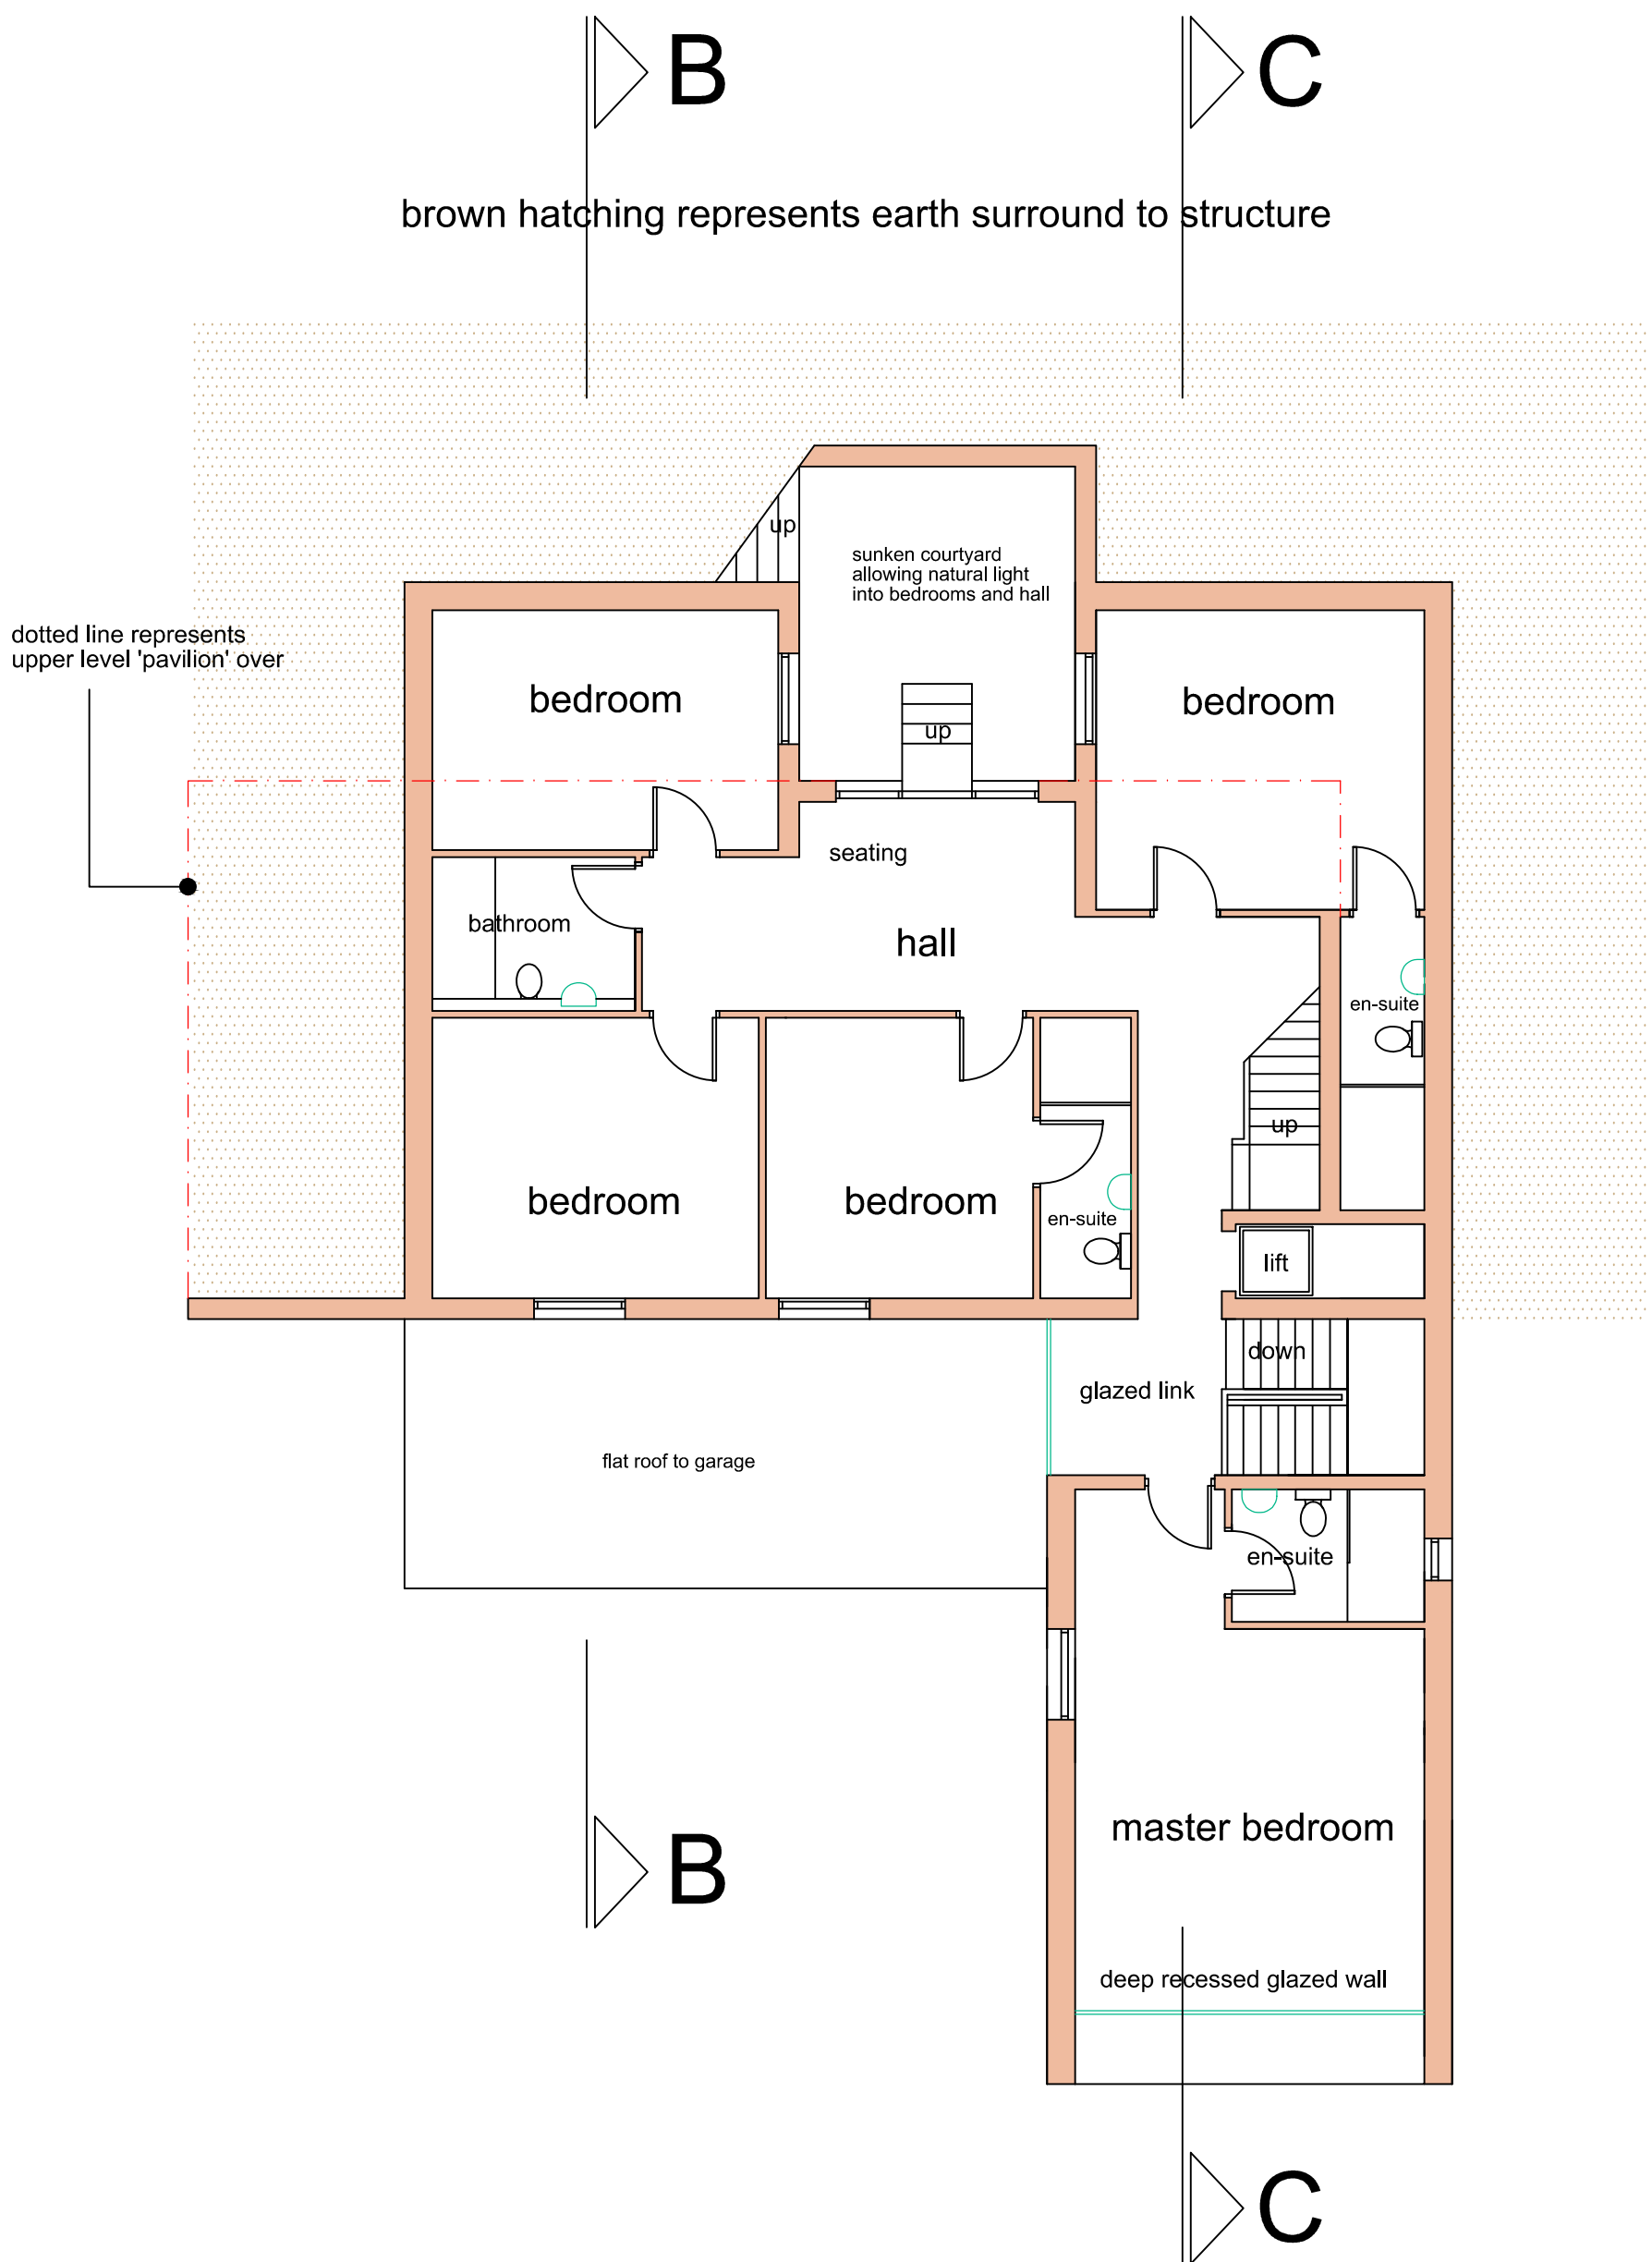

plan at level 2
184.450 fin floor level

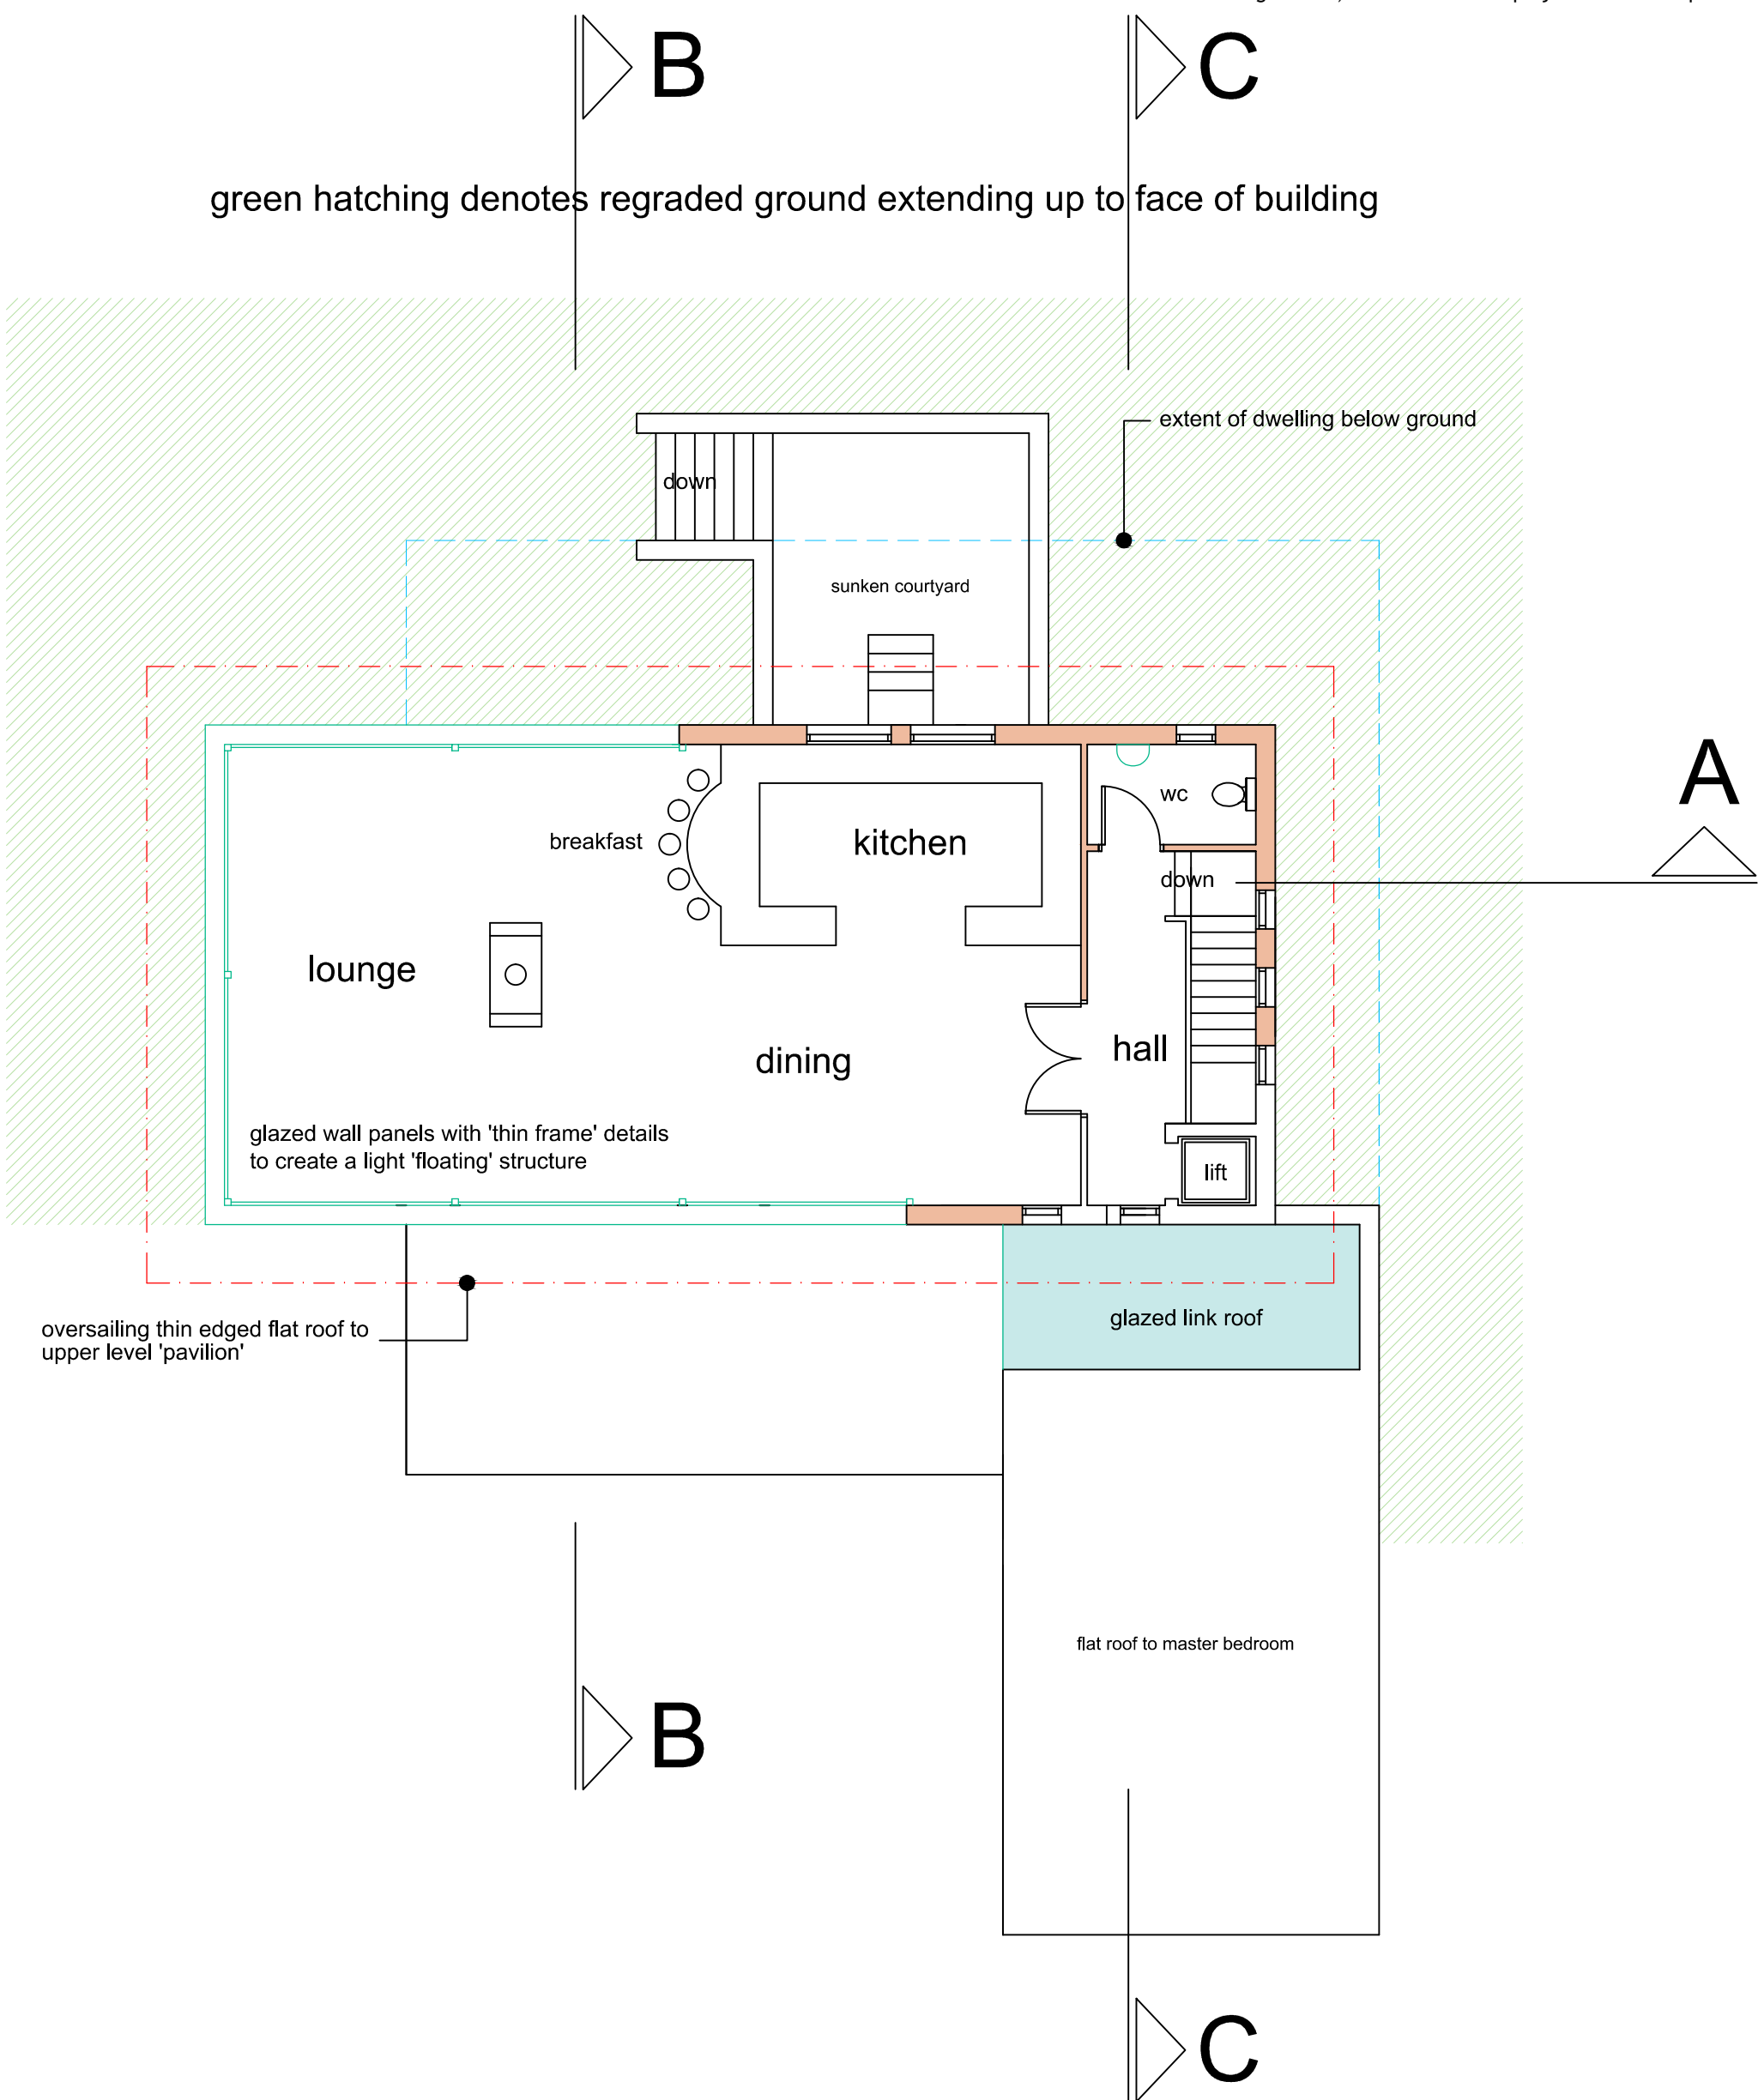

plan at level 3
187.250 fin floor level

scale 1:100 at A1 (for sections through building refer to drawing /05)

REVISIONS

PETER DIMBERLINE Dip Arch, RIBA CHARTERED ARCHITECT	
2 TIPSEY COURT, STAINCROSS BARNSELEY, S75 6FZ	
tel/fax (01226) 390947 email: pdimberline@tiscali.co.uk	
CLIENT	Mr S Warsop
PROJECT	Proposed Eco-dwelling built into hillside
LOCATION	Site to the rear of 1/2 Greenland Cottages High Hoyland Lane, High Hoyland, Barnsley
DRAWING	Proposed dwelling floor layouts
SCALES 1:100 at A1	DATE Mar' 19
DRWG No. 2016/07/03	DRAWN BY PD
REV. B	