

Client: MR & MRS COTTAM
Address: NINE HOLE COTTAGE, DEAN
HEAD FARM, SANDWYDEN HILL, OXFORDS

Drawing Number: FL19/126/1 A

Scale 1:100 @A3


Date: 3.8.21

Exclusion: Kit Building Design is not acting as the 'Principal Designer' as outlined in the CDM Regulations 2015, it is the client's responsibility to fulfil this role.
Note: Every effort has been made to ensure the accuracy of this plan, any doubt about dimensions/detail should be raised with Kit Building Design.


PROPOSED GARAGE / WORKSHOP AND STABLE

1/9/21 - REV-A - DIMS. ADDED TO SOUTHERLY ELEVATION


WESTERLY ELEVATION

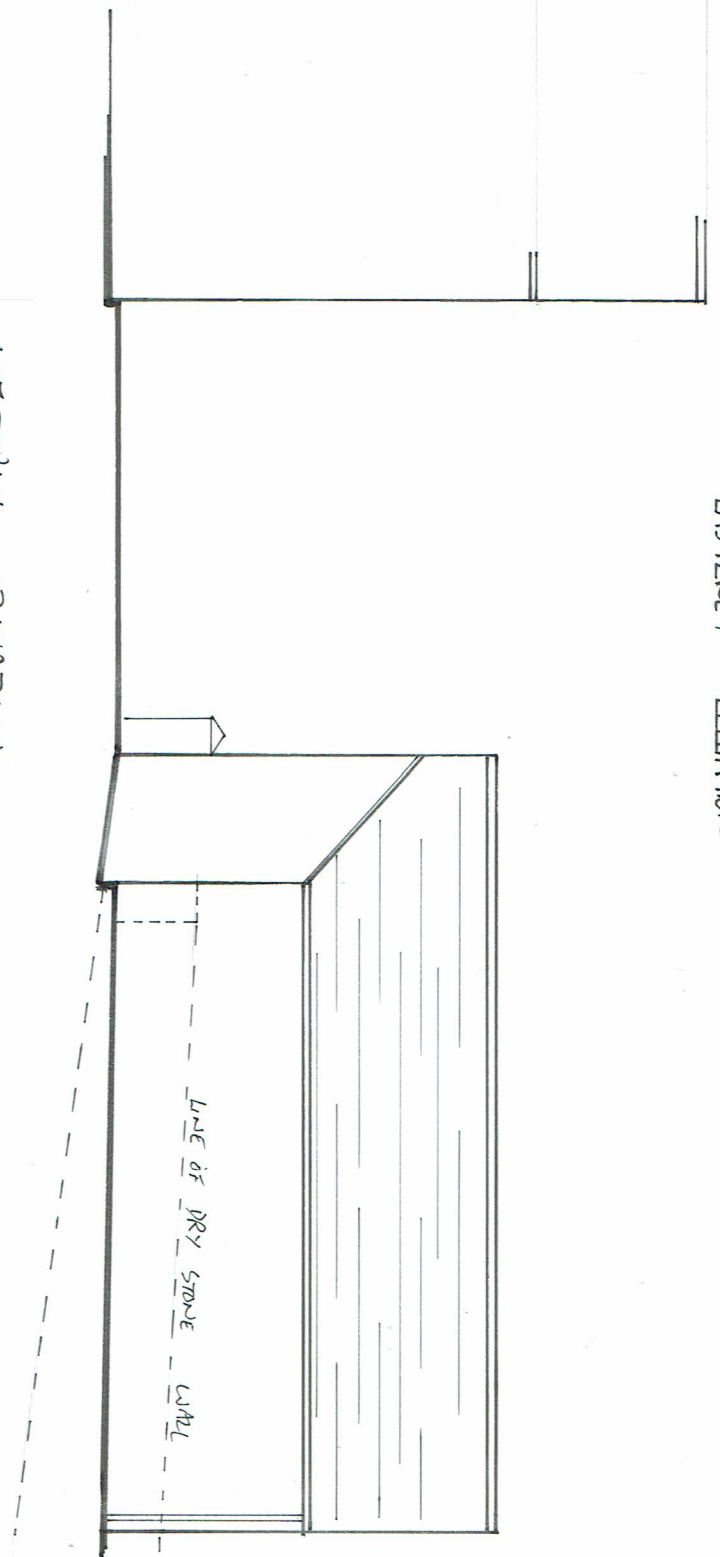

SOUTHERLY ELEVATION

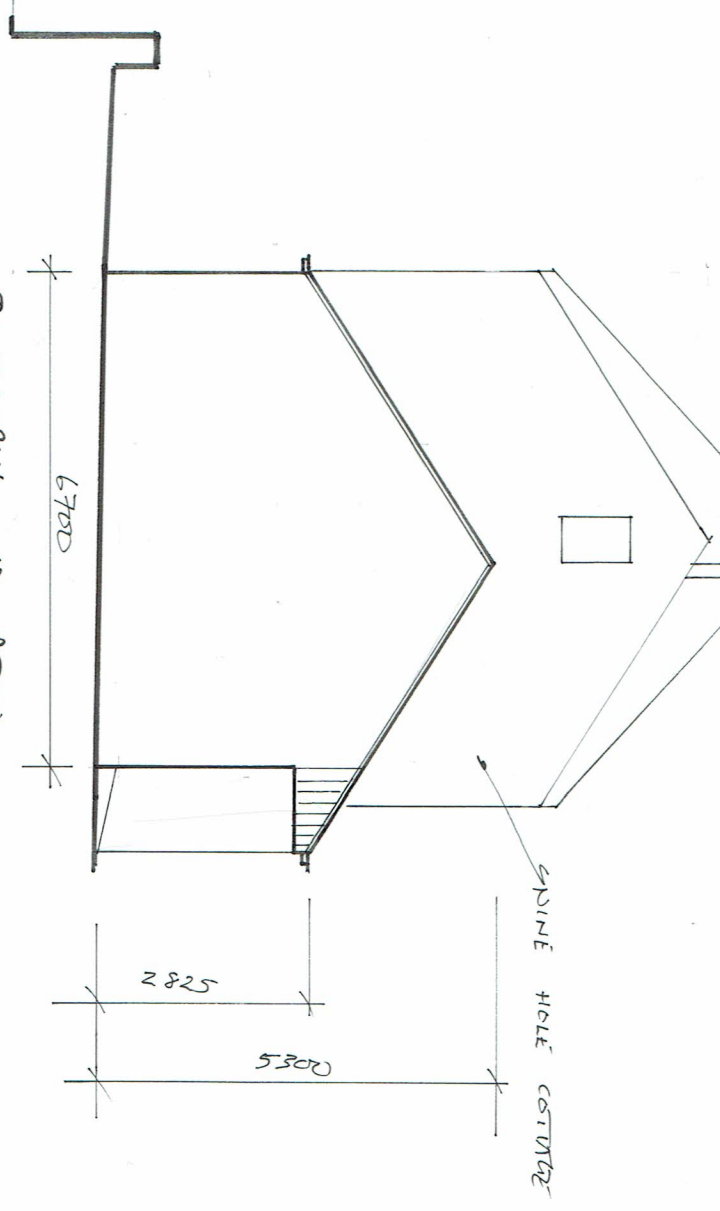

EASTERLY ELEVATION

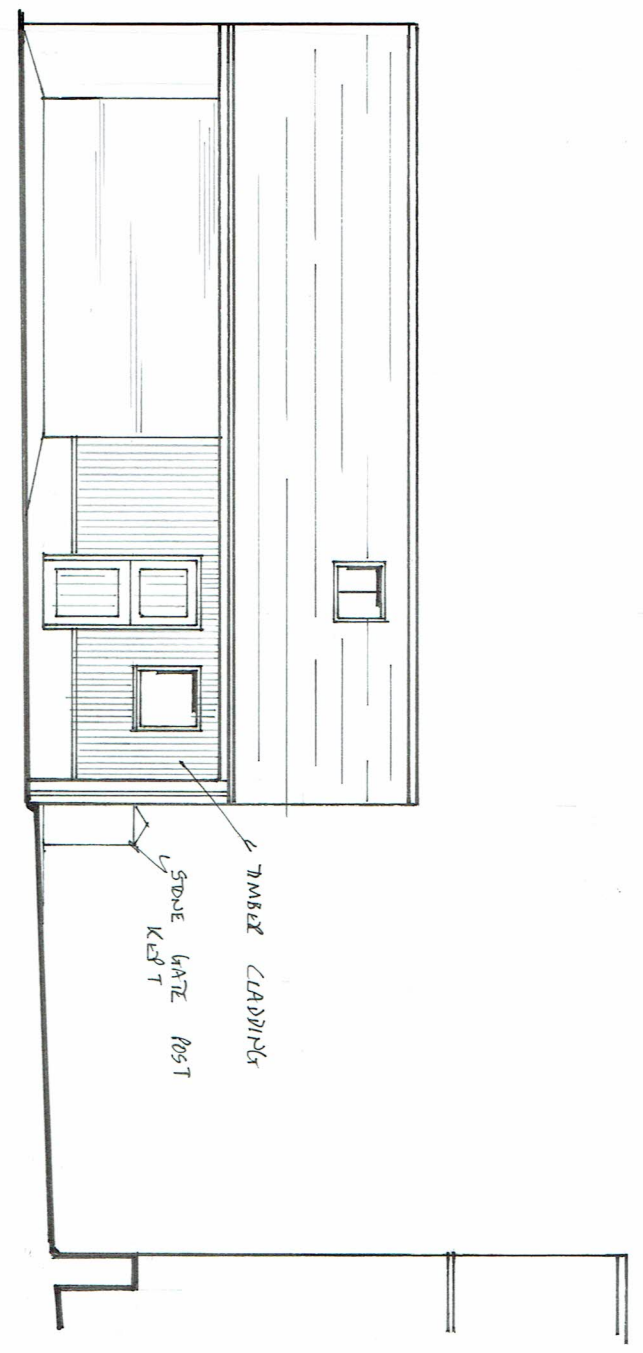

NORTHERLY ELEVATION

