


NOTE: ALL DIMENSIONS SHOWN
ARE PROVISIONAL DIMENSIONS
ONLY & SHOULD NOT BE READ AS
EXACT MEASUREMENTS.
THESE MAY NEED TO BE ALTERED
DUE TO SITE CONSTRAINTS/
INSPECTION
THE DRAWINGS AND DESIGN ARE
THE COPYRIGHT OF YCP LTD &
SHOULD NOT BE RE-PRODUCED
WITHOUT PRIOR PERMISSION

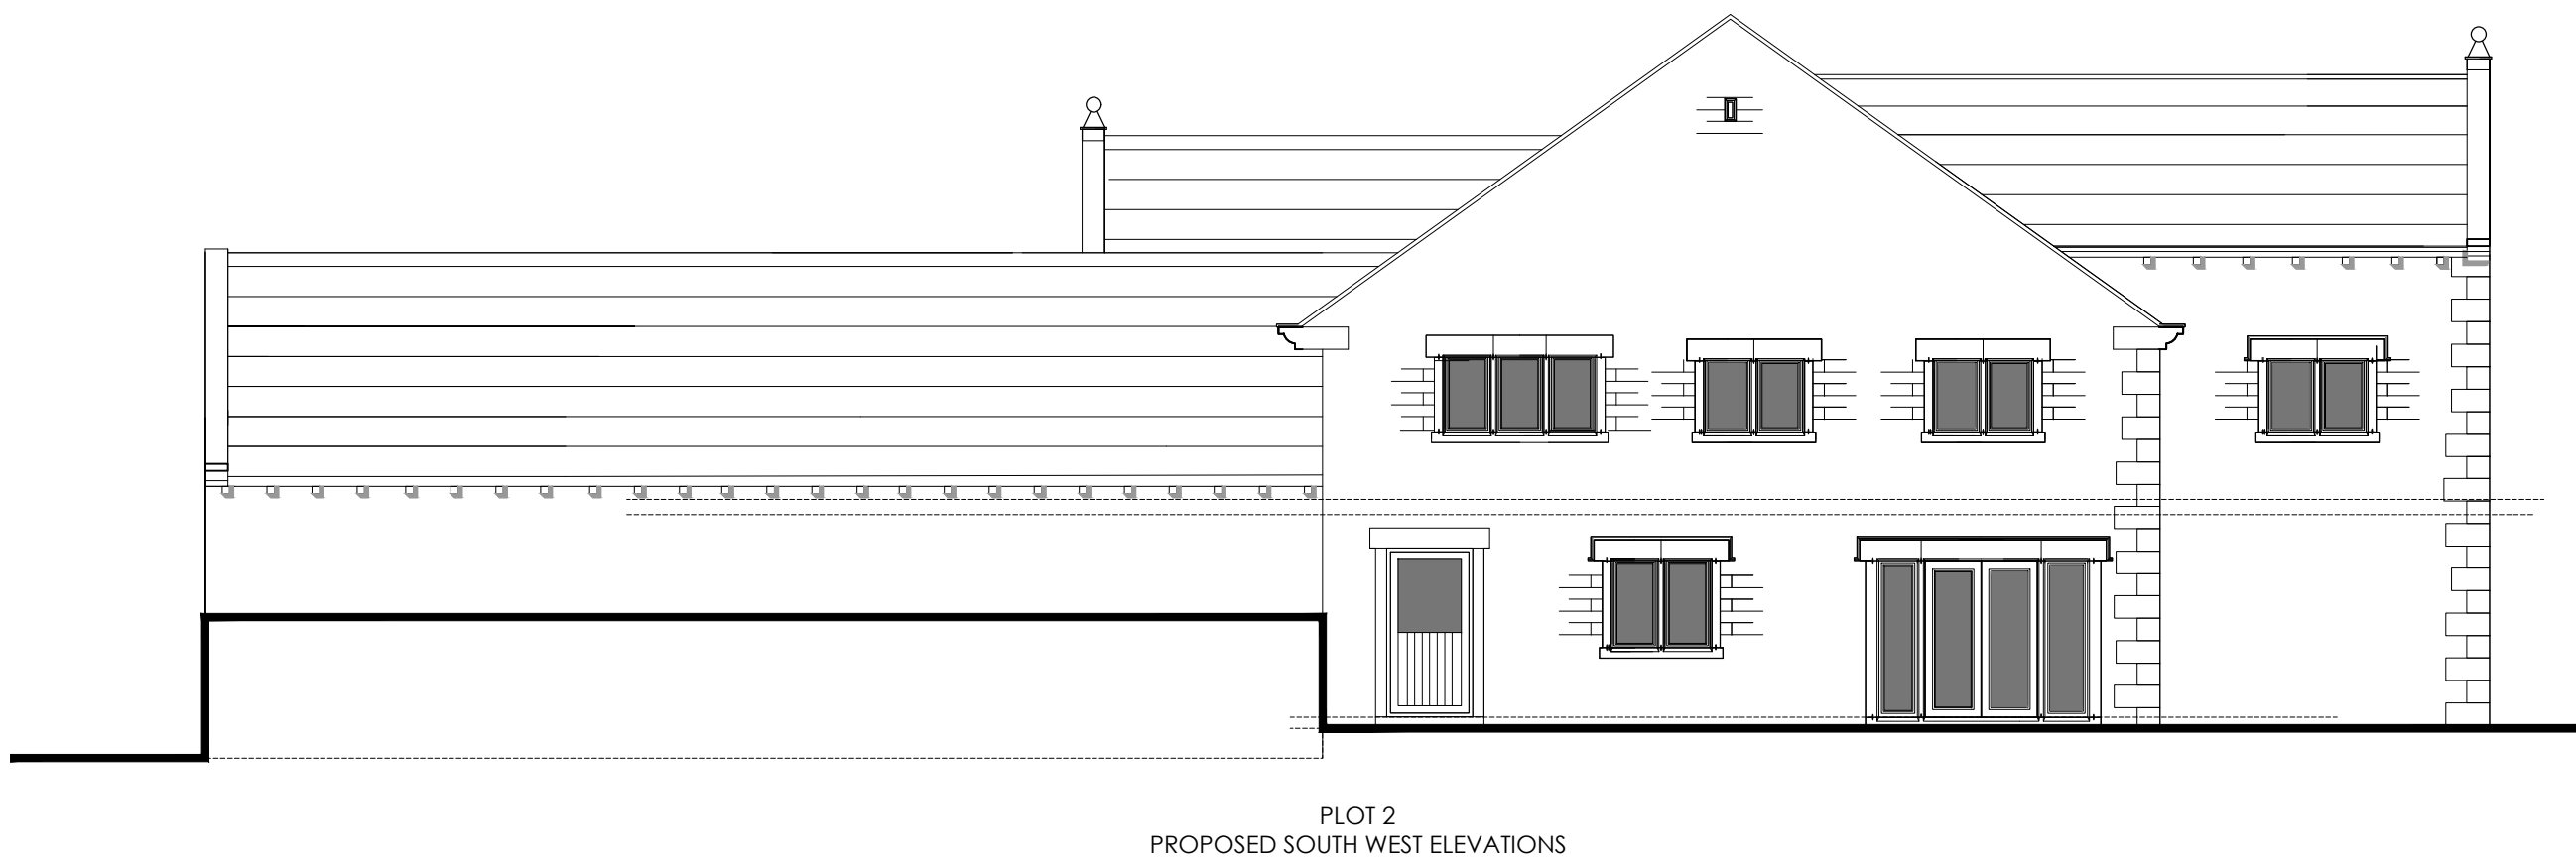

DRAWING DESCRIPTION
PLOT 2
PROPOSED ELEVATIONS

JOB TITLE
ROYD MOOR FARM, ROYD MOOR
ROAD THURLSTONE

CLIENT
KINGSMAN HOMES

DRAWN BY
DATE
JUNE 2022
CHECKED

SCALE 1:200 @ A1
DRAWING NO.
2036-00-10
REVISION
A



L'Arche Developments (Thurthorpe) Ltd
1 The Square
The Old Rectory
Huddersfield
HD4 6JF
Company Regd 01513191 (19 Feb 14/03/2021)
Clare Parker (Regd) 01752254465 & Emma Hurst 01779724443