




**EXISTING PLAN
1:50**

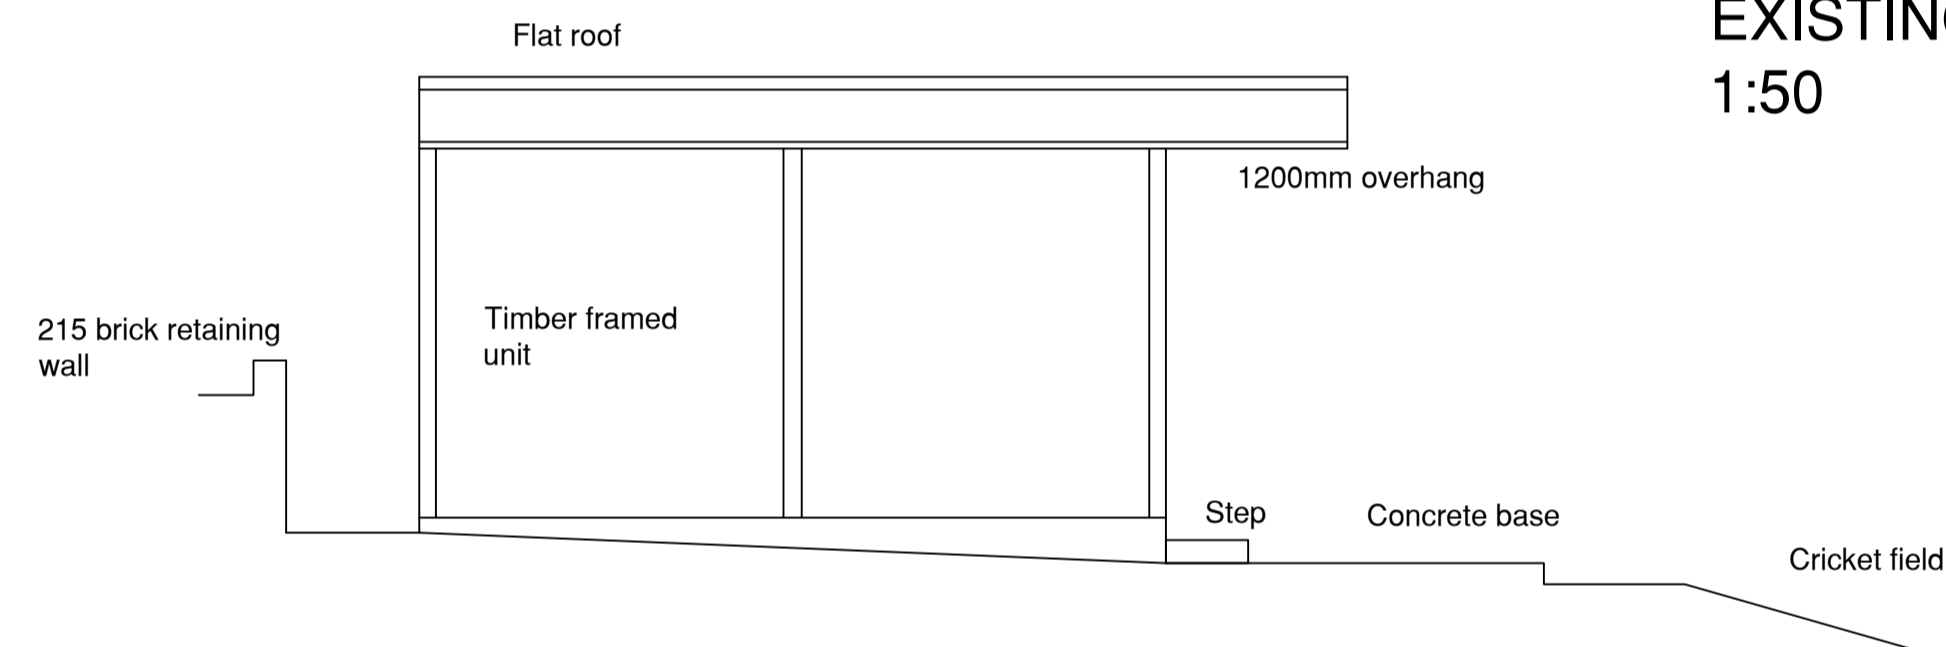


**EXISTING SIDE
ELEVATION 1:50**

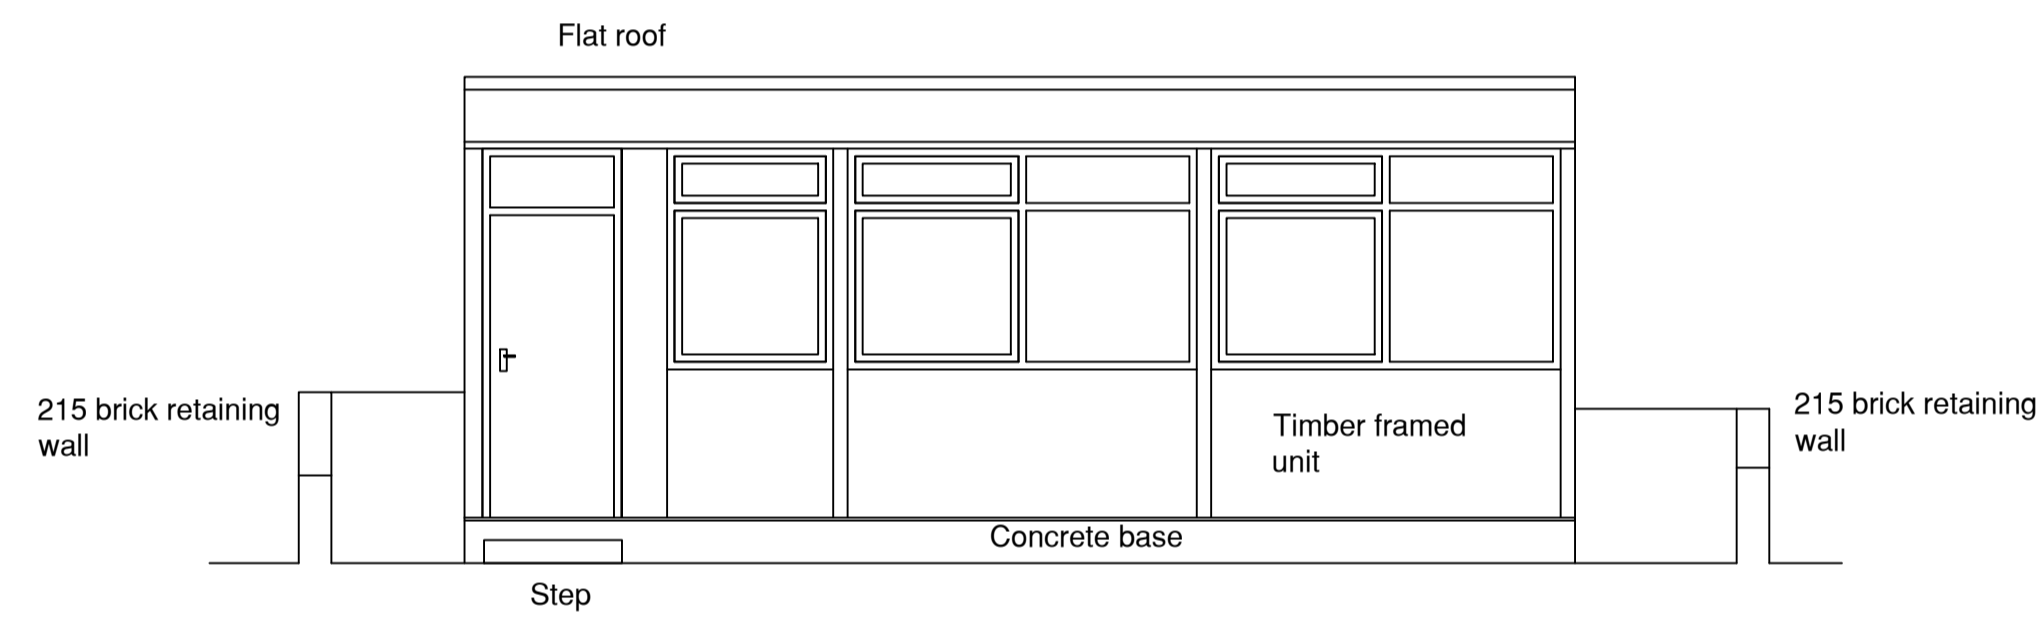

**EXISTING FRONT
ELEVATION 1:50**

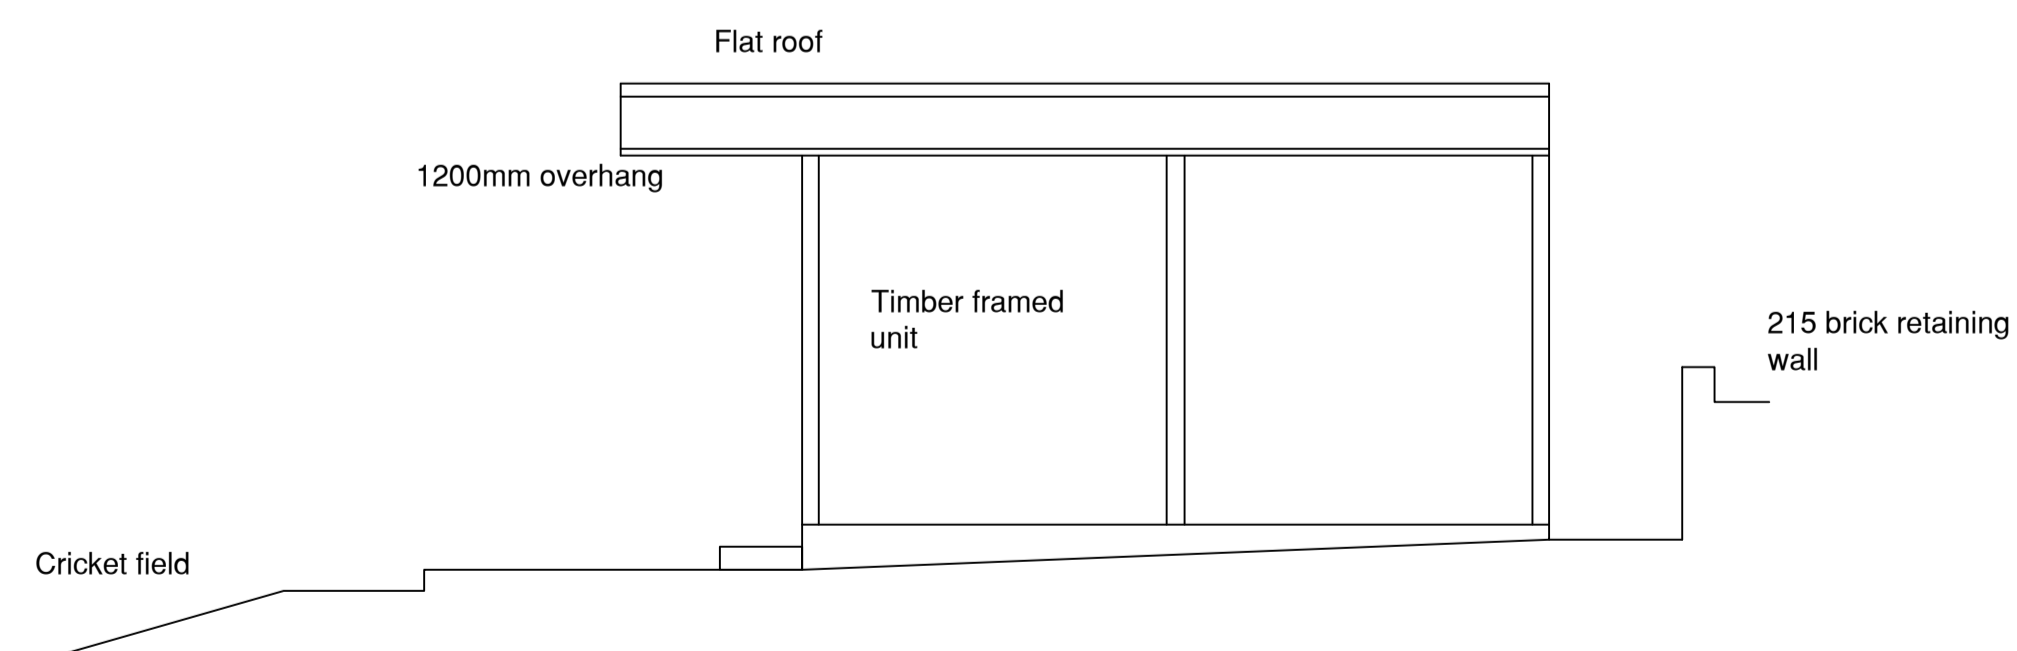

**EXISTING SIDE
ELEVATION 1:50**

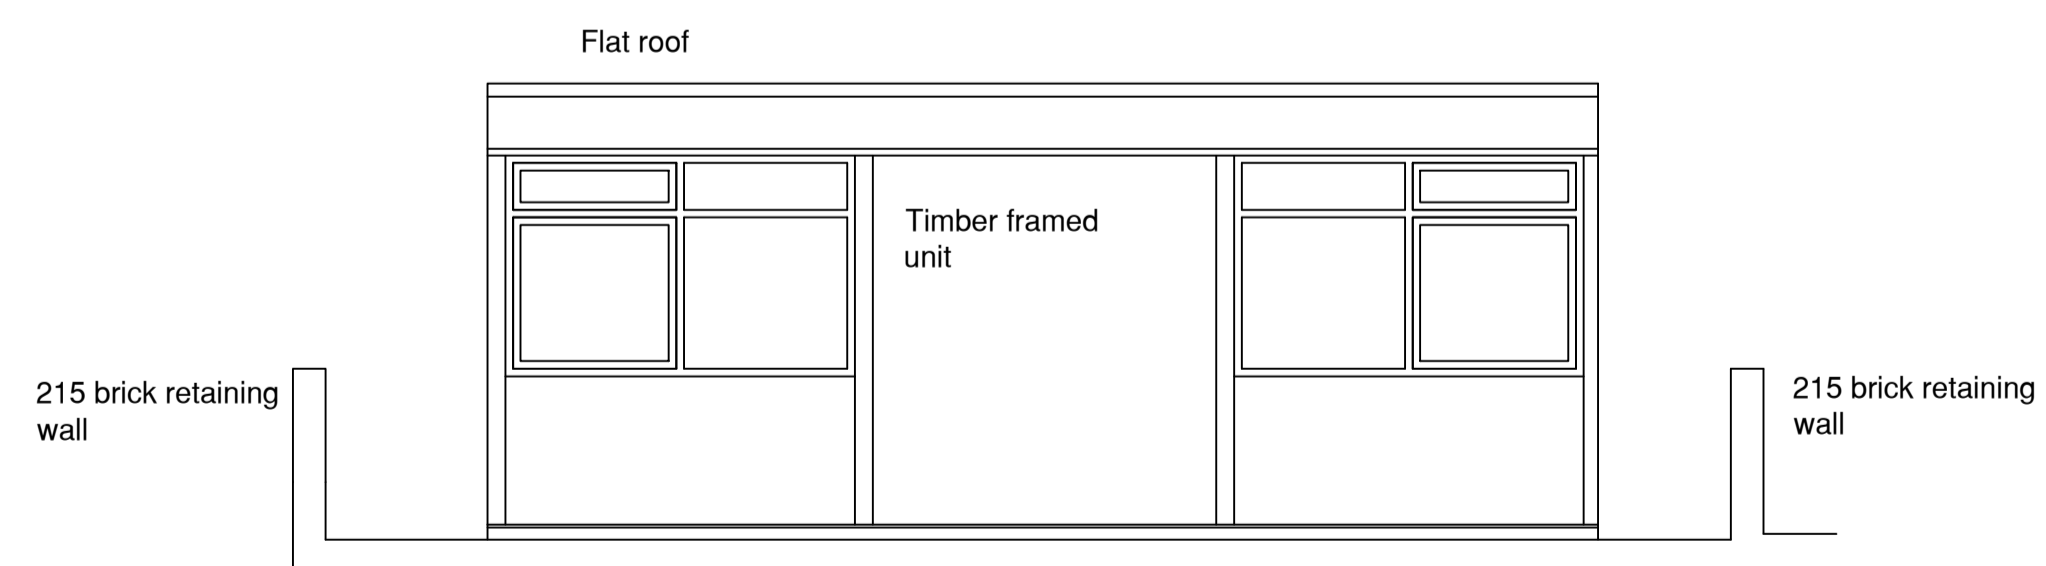

**EXISTING REAR
ELEVATION 1:50**

Rev A 29/4/17
Drawing sheet updated.

A1

HIGHAM CRICKET CLUB

NEW CRICKET PAVILION

Existing plans

Scale: 1:50

Drawing No PL/A/200 rev A