



ELEVATION A
Scale 1: 50




ELEVATION B
Scale 1: 50



ELEVATION D
Scale 1: 50



ELEVATION C
Scale 1: 50

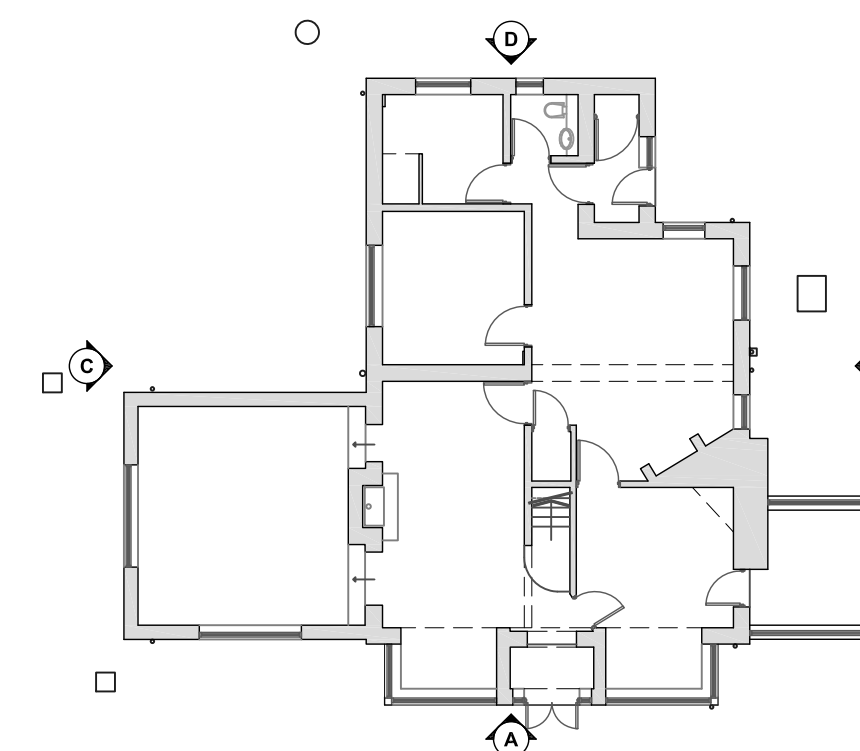

Key Plan
NTS

Rev: - Rev Date: 15/06/2017 Drawn By: CB
Rev Details:
Initial Issue

PLANNING