



### Evo 1 Wordmark - Raceway Mounted - Scale 1:10

#### Wordmark:

5mm 050 opal face, 3mm clear returns.

10mm foamex with white face & black returns bonded to 3mm powder coated aluminium backs.


Letter returns finished white then black externally using block out vinyl.

LEDs mounted within letter can to provide even illumination throughout full face.


#### Raceway:

2mm thick aluminium, folded & fabricated to form 60x50mm raceway with closed ends being

powder coated to match fascia/satin black. Transformers mounted within.

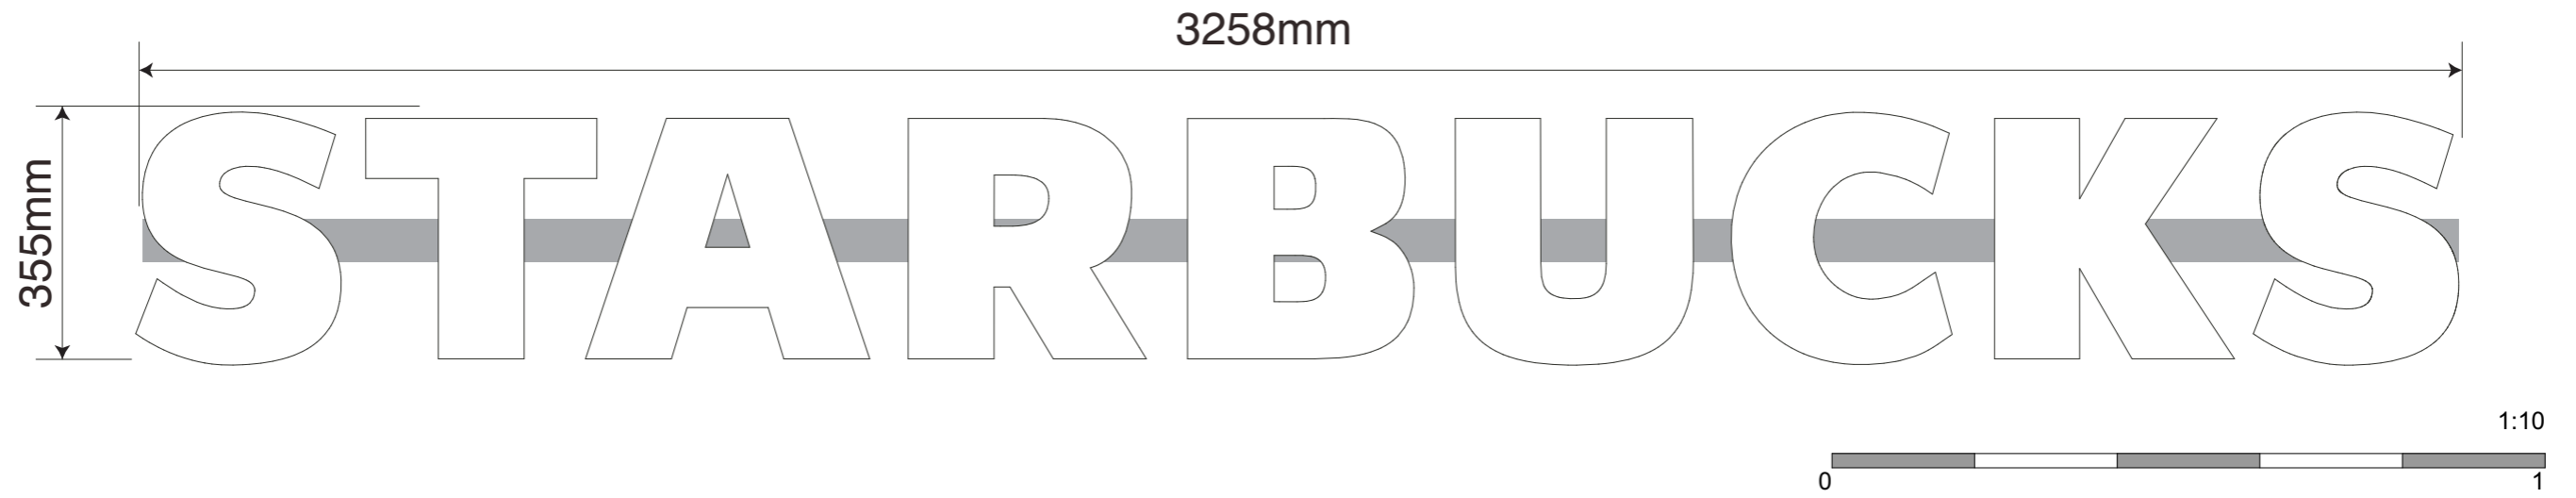

#### Typical Section - Scale 1:5

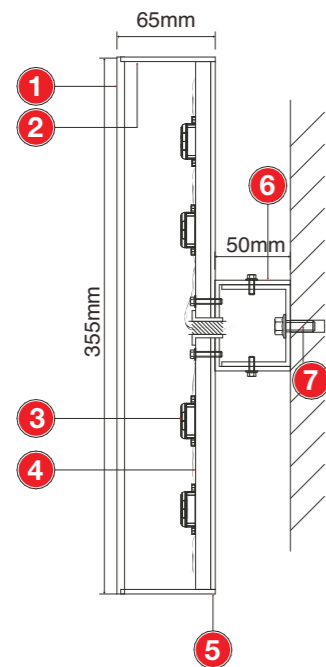

#### Specification:

- 1 5mm opal 050 acrylic letter face.
- 2 3mm clear returns to have blockout white & matt black vinyl.
- 3 LED modules.
- 4 10mm black foamex backs, white to face.
- 5 3mm aluminium backs painted satin black.
- 6 60mm x 50mm aluminium raceway.
- 7 Fixing to fascia (site specific)



**architecture design limited**

The Joiners Shop,  
The Historic Dockyard  
Chatham  
Kent, ME4 4TZ

+44 (0)1634 816132  
www.adesign.ltd

/adesignlimited  
registered in England and Wales, No.08419252

This document and its design content is copyright ©. It shall be read in conjunction with all other associated project information including models, specifications, schedules and related consultants documents.

Originator: **Marius Pustai**  
Checked by: **MP**

site address: **As per planning application form.**

Client: **##**

**SBUX - STARBUCKS DT SIGNAGE PACK**  
Drawing no: **##/A.01.13** Status: **Planning App.**  
Date: **14/09/2018** Time: **16:10**  
Scale: **1:10, 1:5@A3**

**Evo 1 Wordmark 355mm - Raceway Mounted**