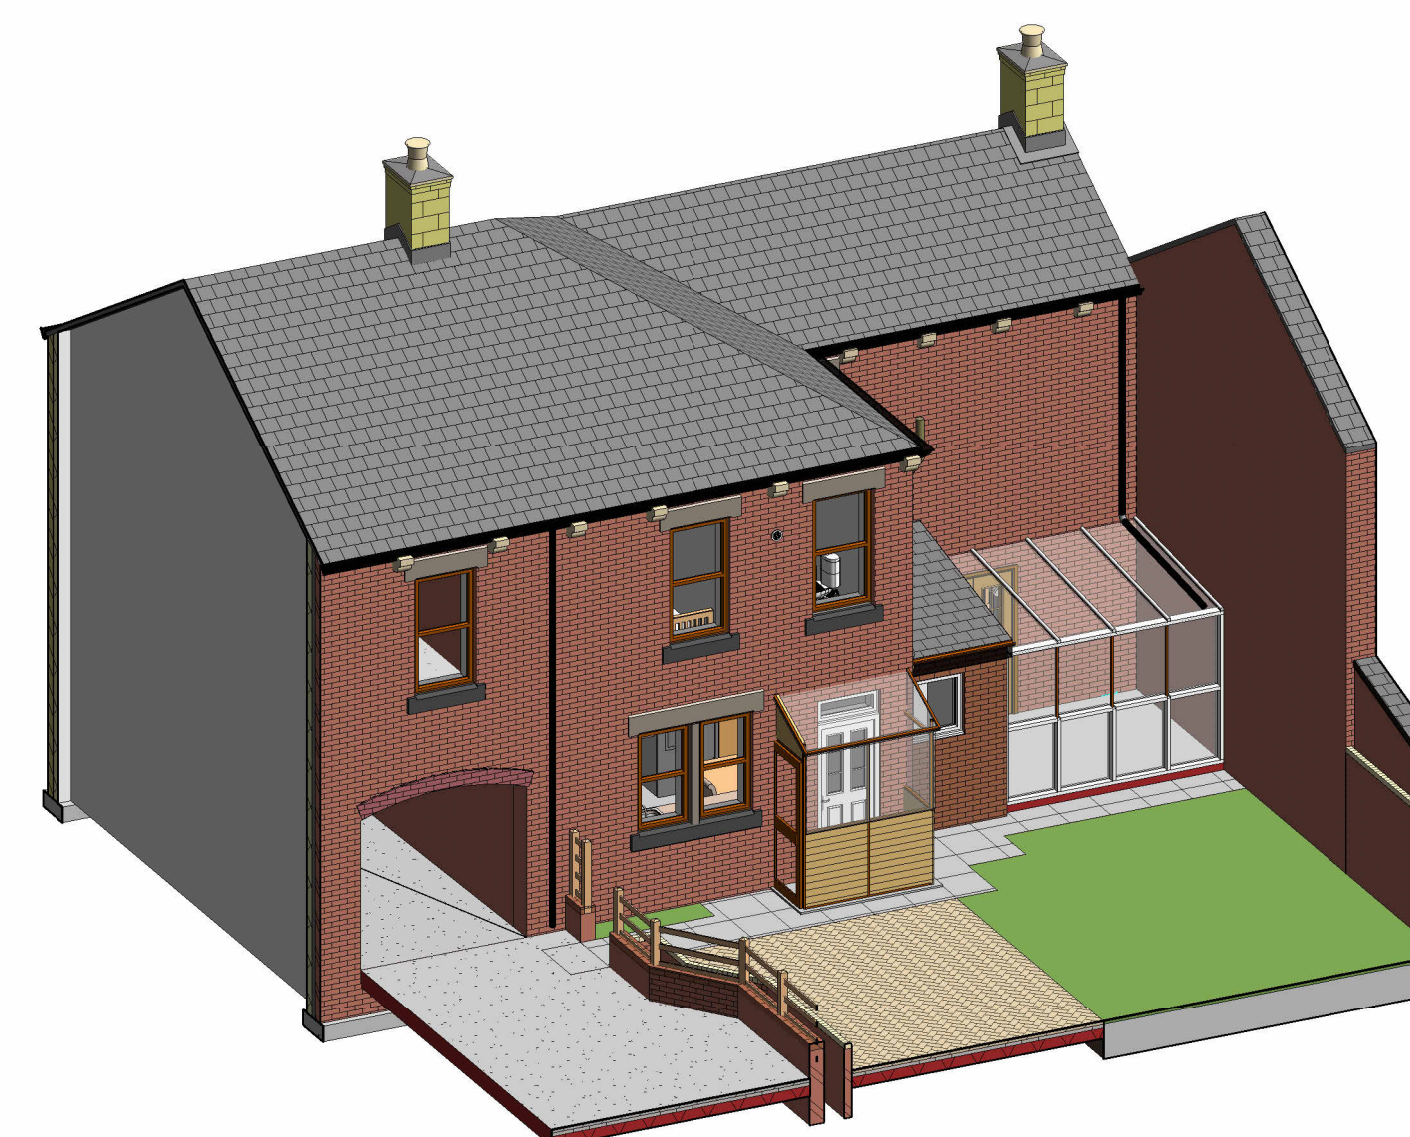


[illegible]

NORTH CONSTRUCTION:
DESIGN & BUILD
from conception to completion

26 Church St.
Gawber
S.Yorks
S75 2RH

Tel: 01226 828972
Mob: 07974116241
<https://bennorth60.wixsite.com/ncdb>

Project Title

MRS E FIELDING
26 POLLITT ST, BARNSELY. S75 1DJ
PROPOSED EXTENSION

Drawing Title

3D Views

Scale	Drawn By	Checked By	Date
N/A	BN	EF	20.12.24

Drawing Number		Revision	
NCBD- EFD- A104		A	