


Proposed First Floor Plan 1:50 scale

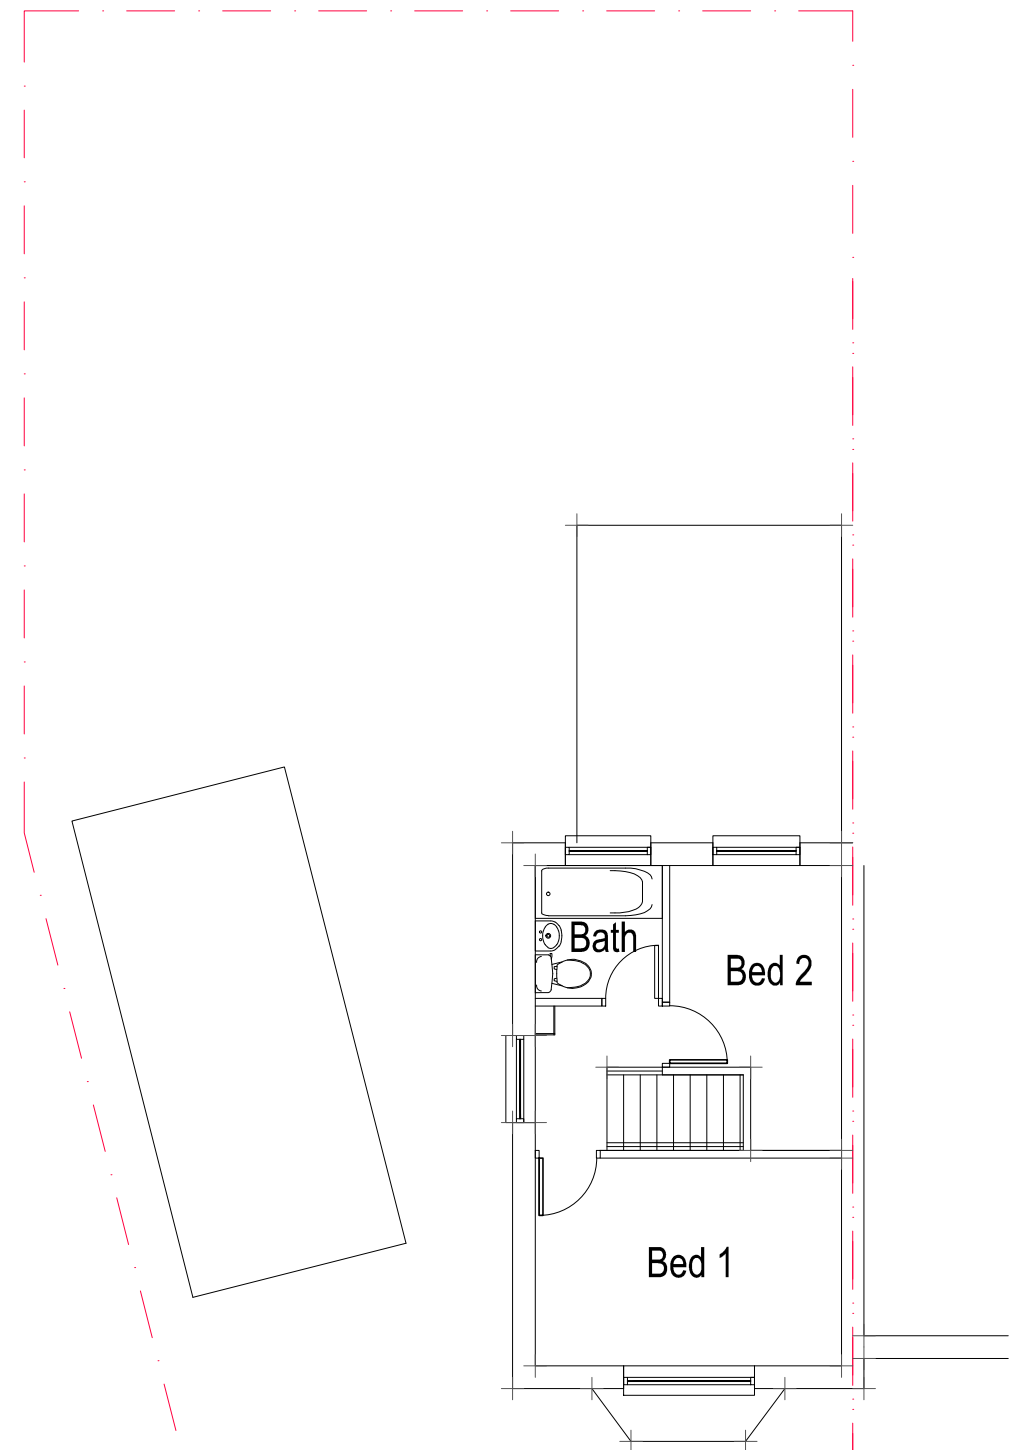

Existing First Floor Plan 1:100 scale

Proposed Two Storey Extension at no 8 South Croft Shafton Barnsley 1:50/1:100 Scale 02A