


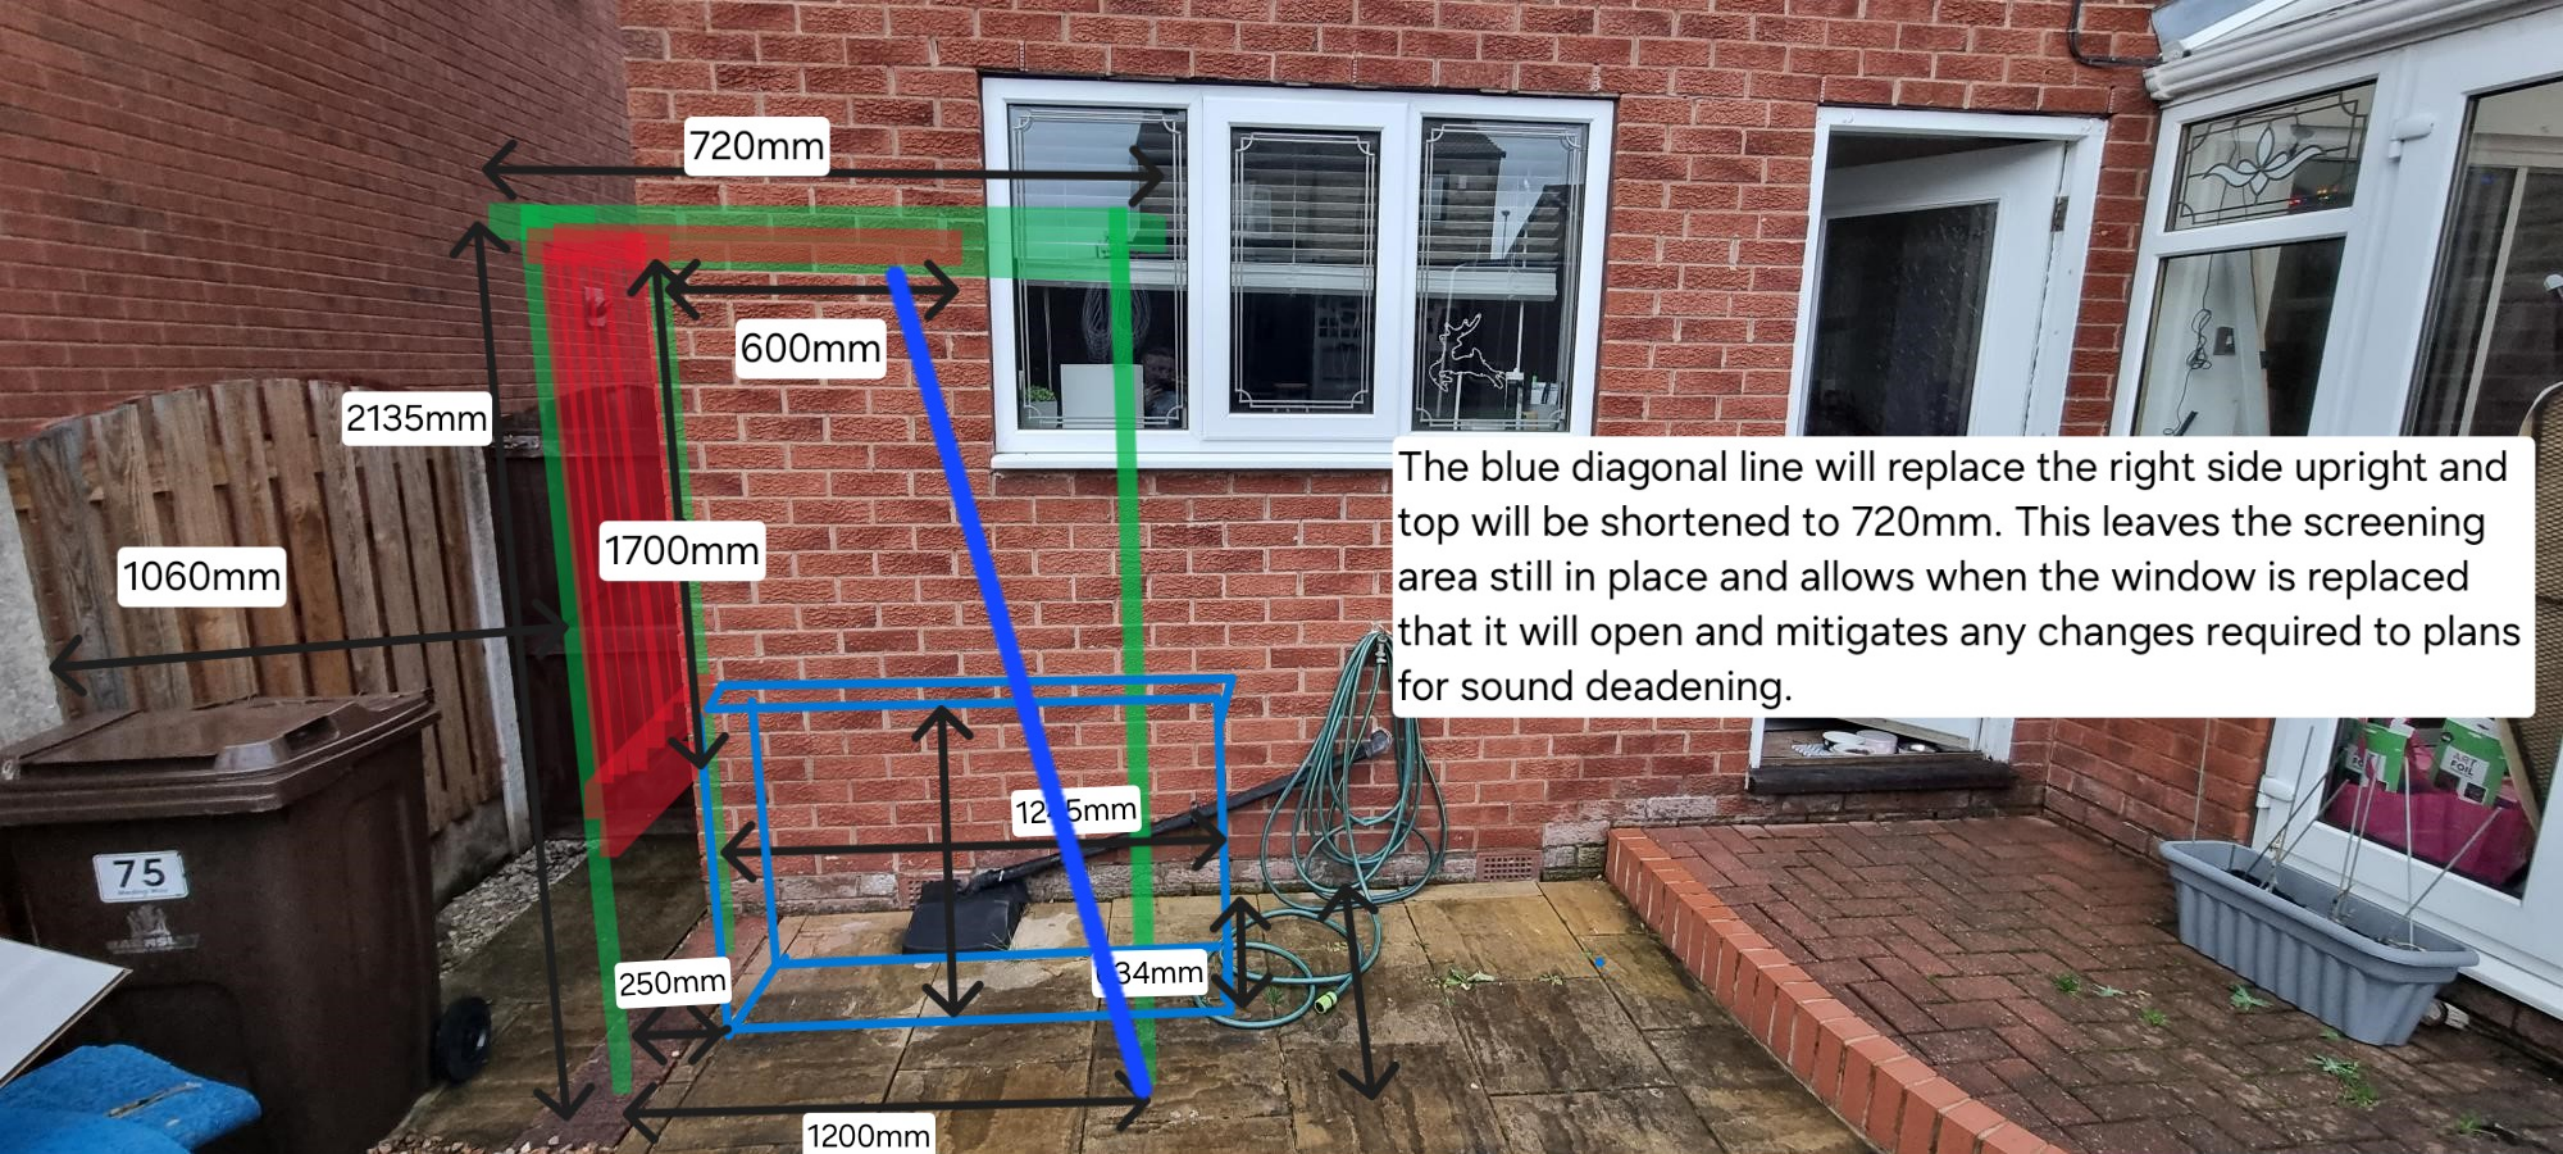

The blue diagonal line will replace the right side upright and top will be shortened to 720mm. This leaves the screening area still in place and allows when the window is replaced that it will open and mitigates any changes required to plans for sound deadening.