



EXISTING
Block Plan

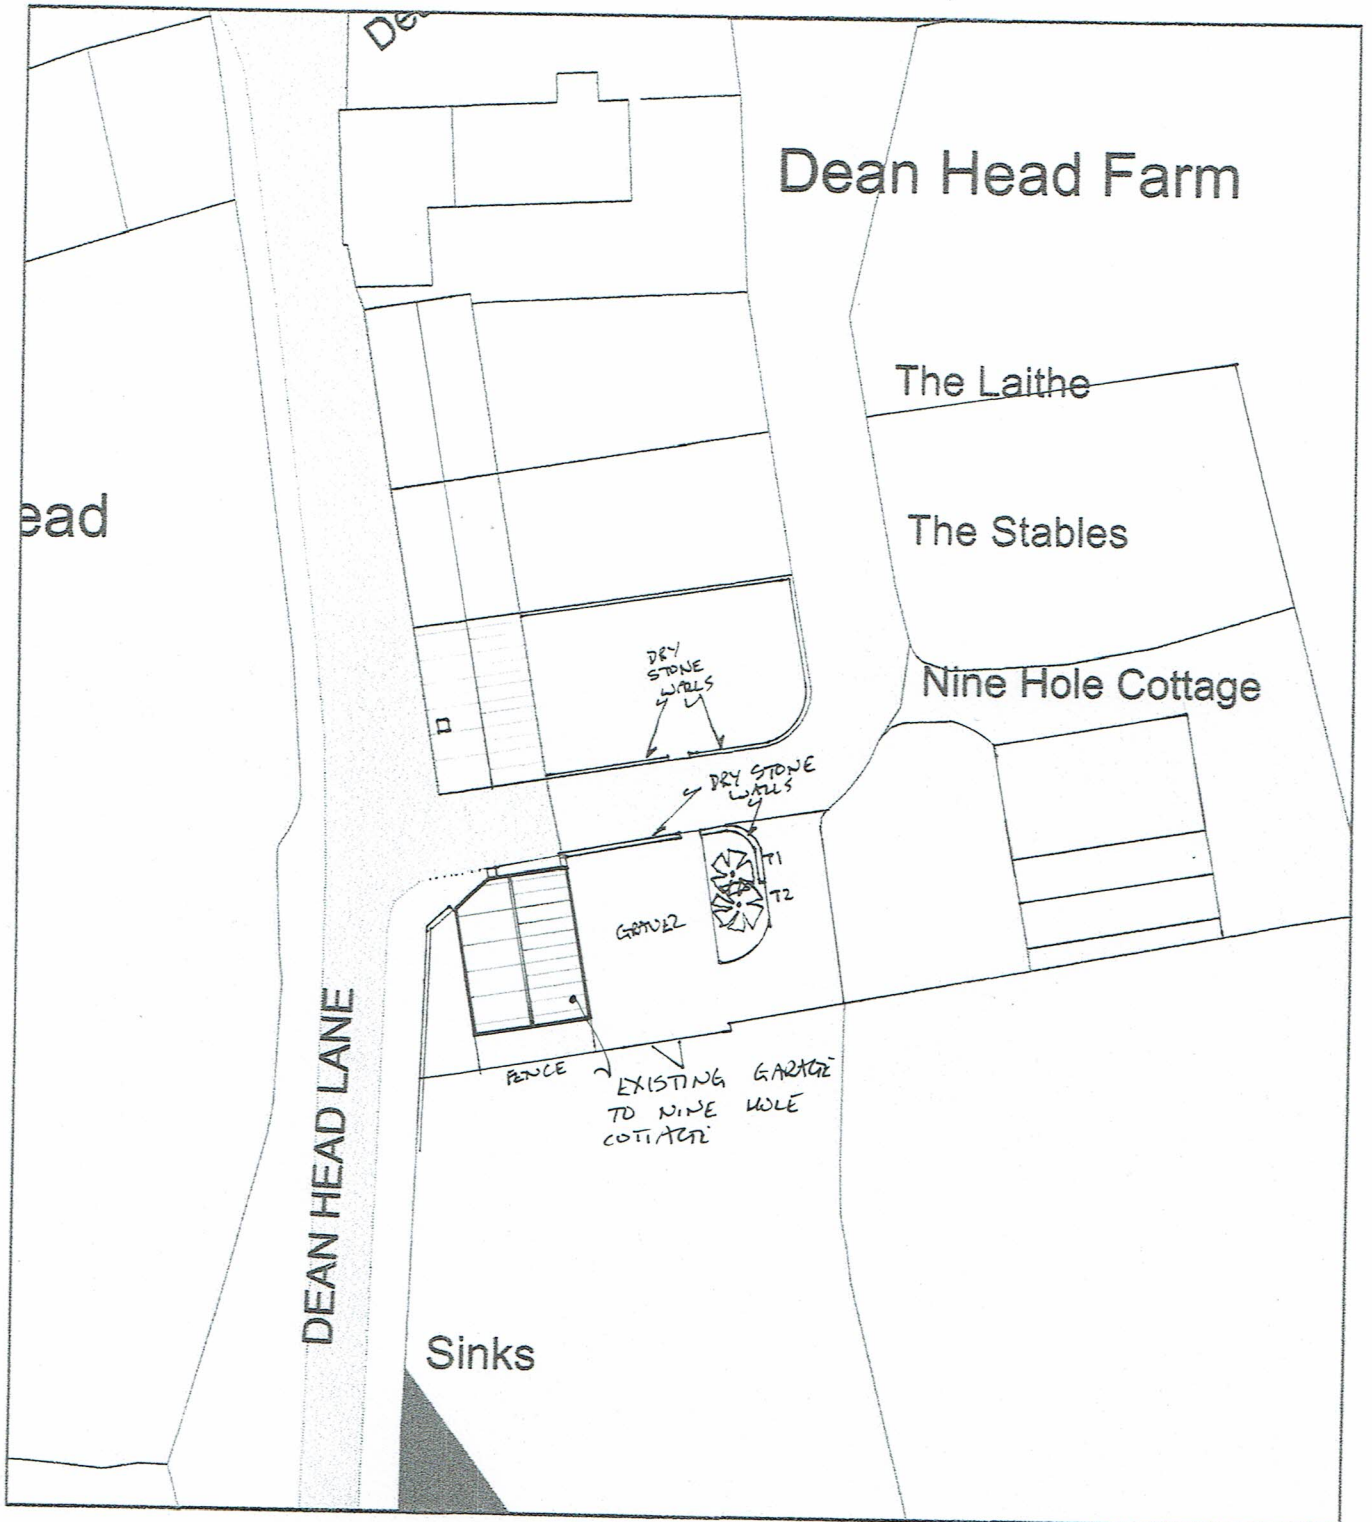

Plan Produced for: Mr and Mrs Cottam
Date Produced: 10 Jan 2020
Plan Reference Number: TQRQM20010112918649
Scale: 1:500 @ A4

PROPOSED
Block Plan

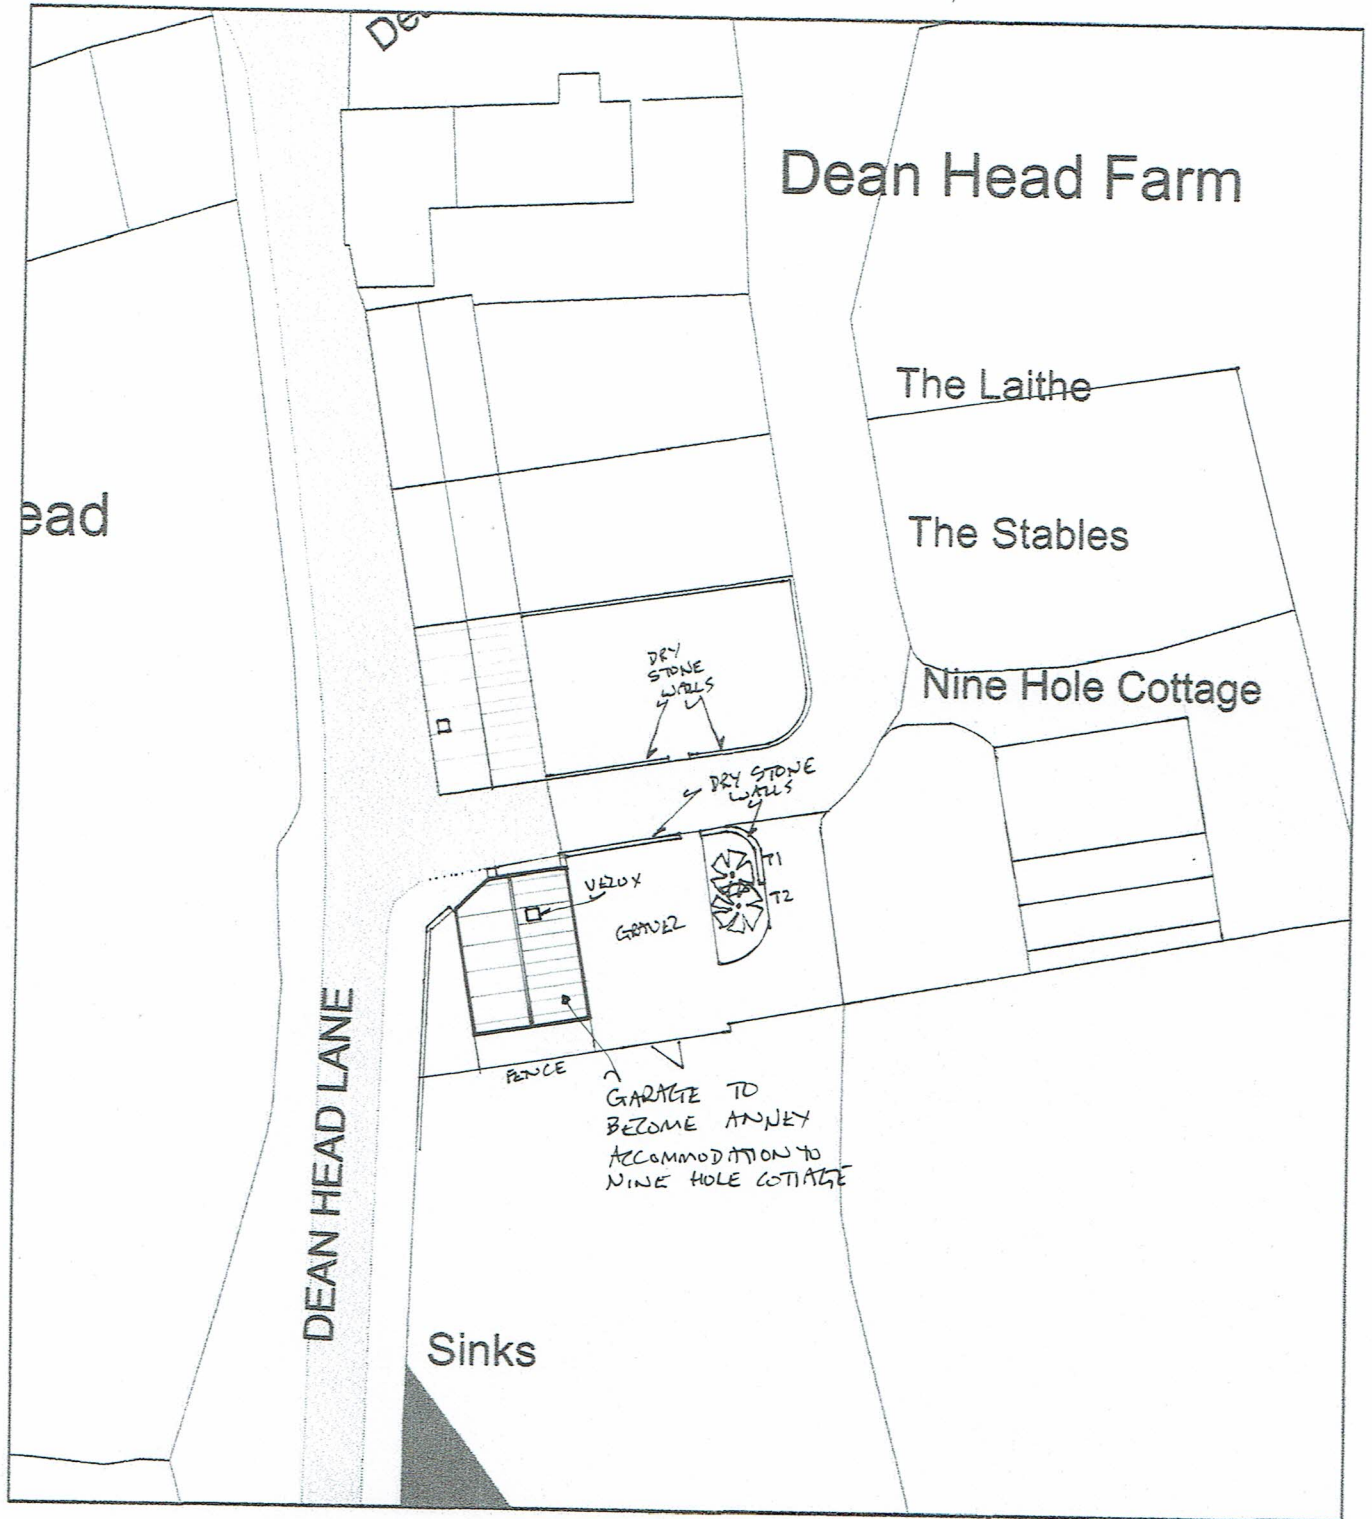

Plan Produced for: Mr and Mrs Cottam
Date Produced: 10 Jan 2020
Plan Reference Number: TQRQM20010112918649
Scale: 1:500 @ A4