



00 Proposed Ground Floor  
Scale: 1:100

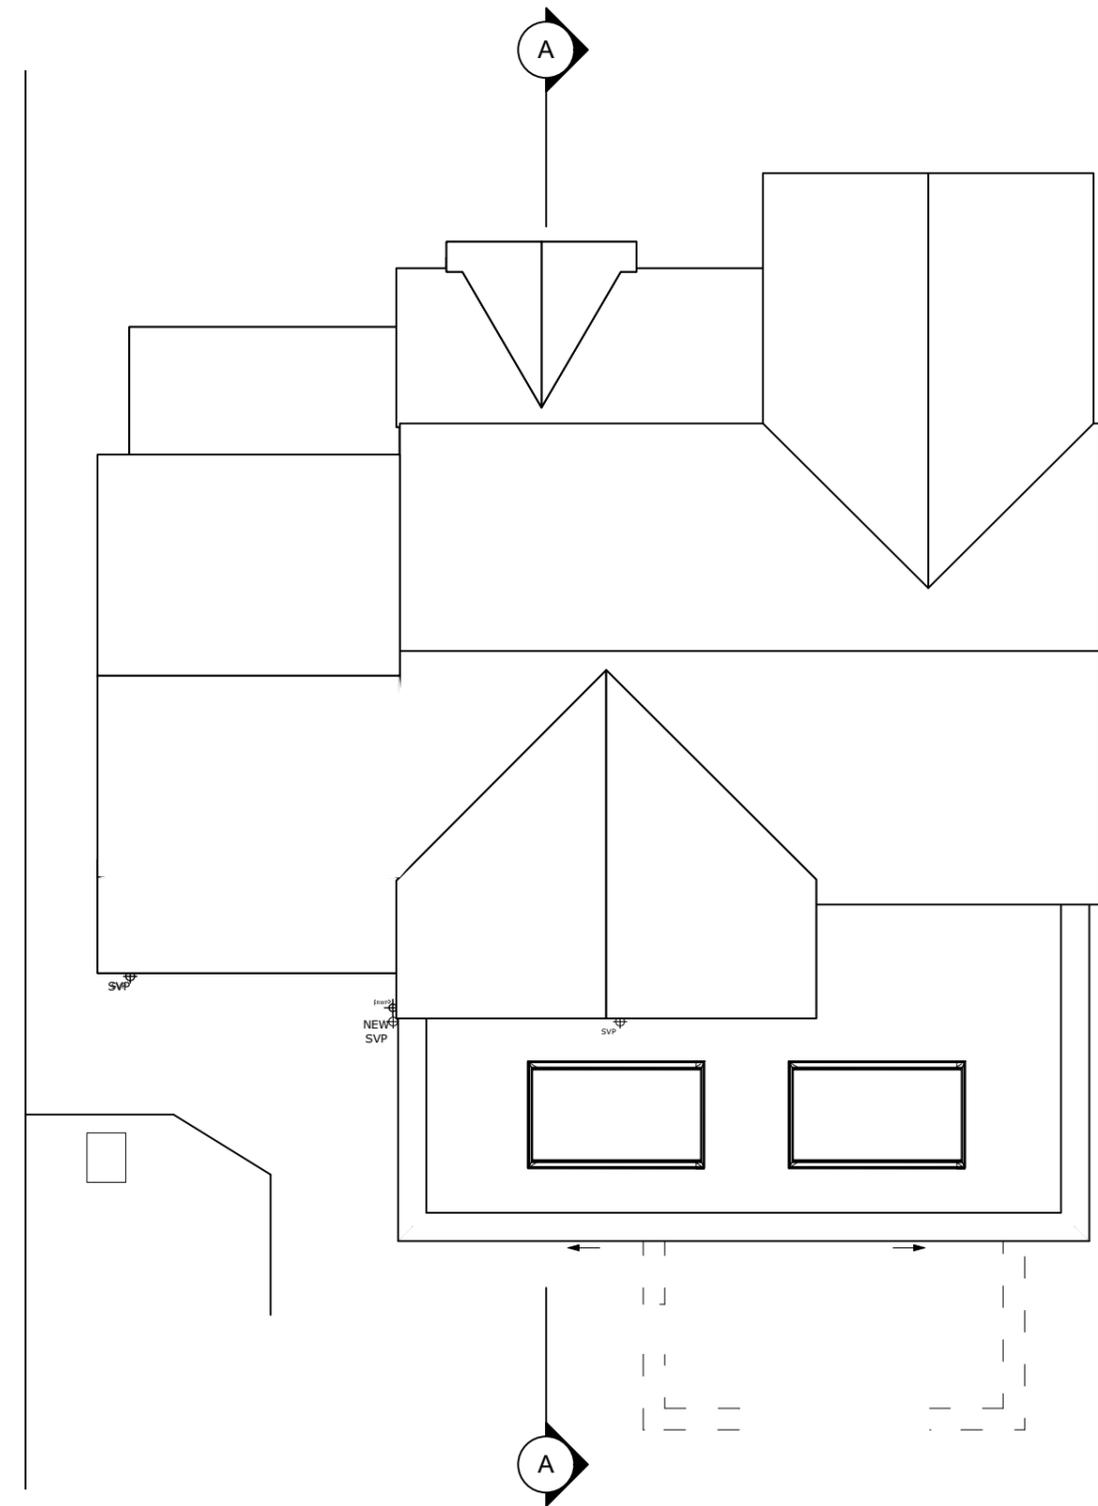

RF Proposed Roof  
Scale: 1:100

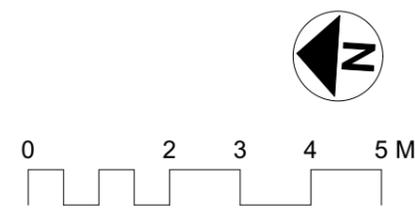

P03 08/08/2025 For Planning

DO NOT SCALE FROM DRAWINGS.

Client

Address  
69 Talbot Road,  
Penistone, S36 9ED

Project  
2502 Stanley Mill  
House

Drawing  
Proposed Plans



Scale 1:100 @ A3
Date 08/08/2025
Dwg No. 2502-RLDM-00-DR-A-00100
Rev: P03