


Location Plan

1:1250

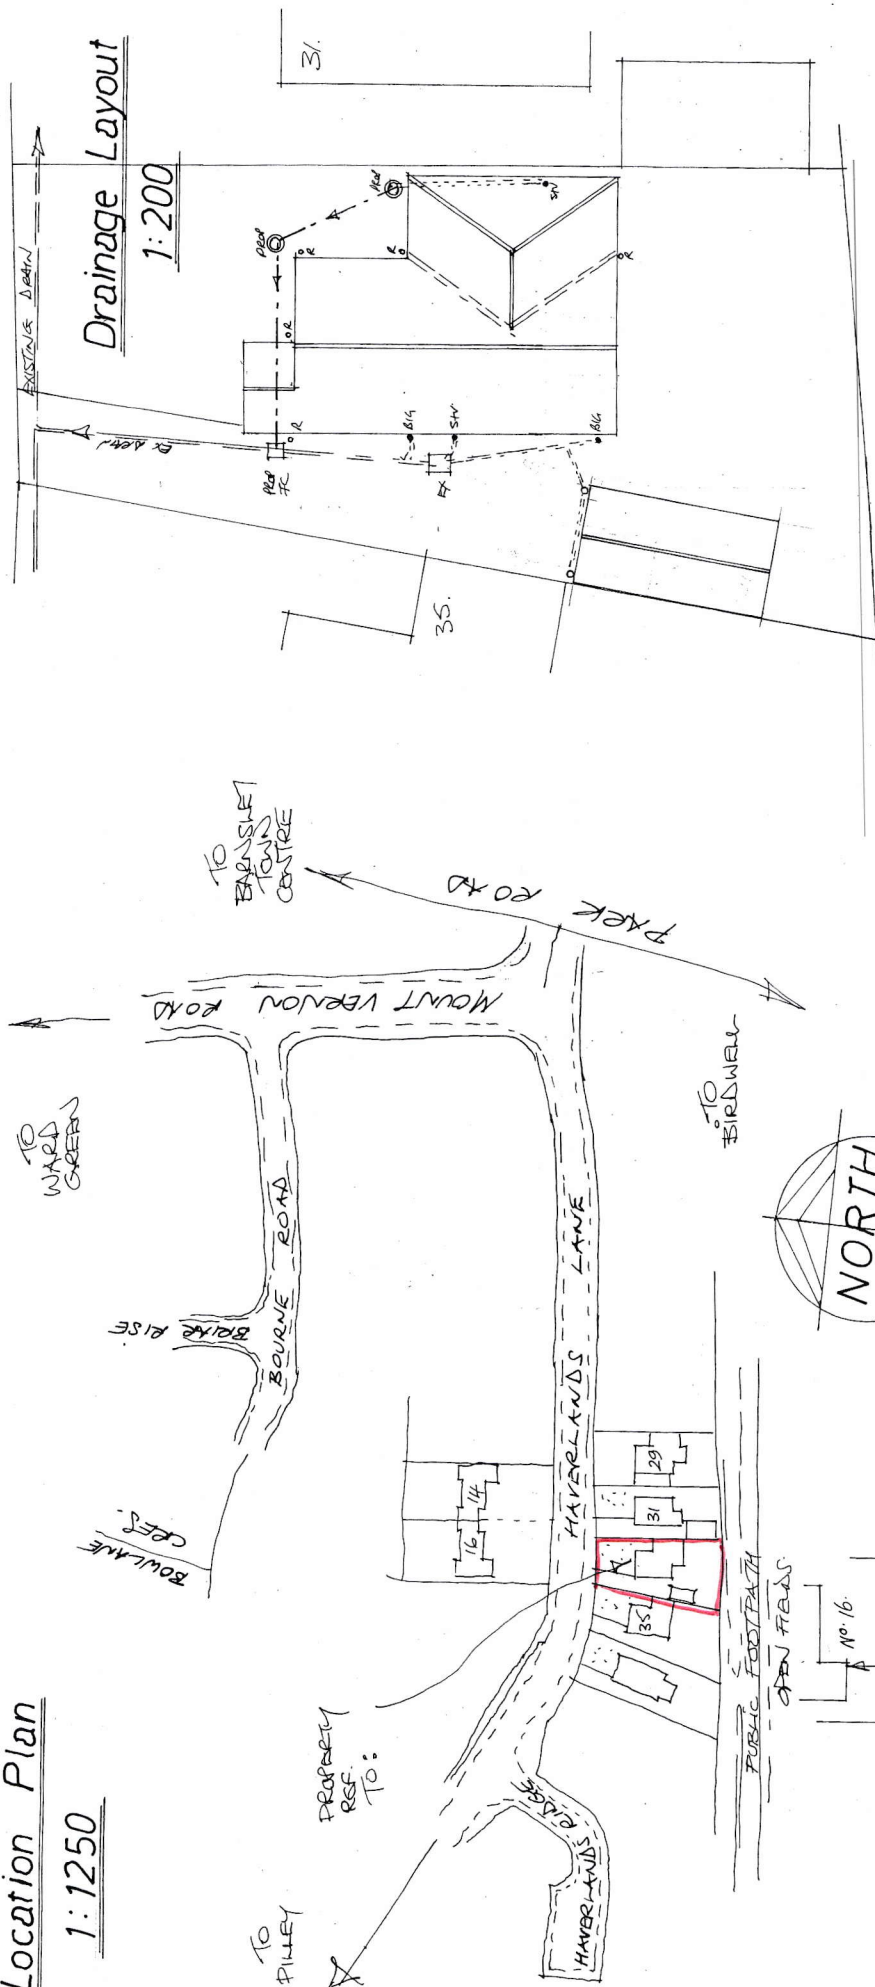

Planning: 2024/0721 B/Regs:

Rev	Notes	Date
A	VARIOUS ALTERATIONS	10/24

Garry Greetham Associates Residential Design Consultant Westwood House 18 Carr Lane Tankersley Barnsley S75 3BE Tel 07786062364	
PROJECT	Extensions & Alterations
CLIENT	Mrs. Mona Almond
TITLE	Site & Location Layouts
ADDRESS	33 Haverlands Lane, Worsbrough, Barnsley. S70 5NH
DRAWN BY	ggg
SCALE	scale @ A3 DATE Jul 24
DRAWING No	506-01 REV A
Member of the Chartered Institute of Architectural Technologists	

