




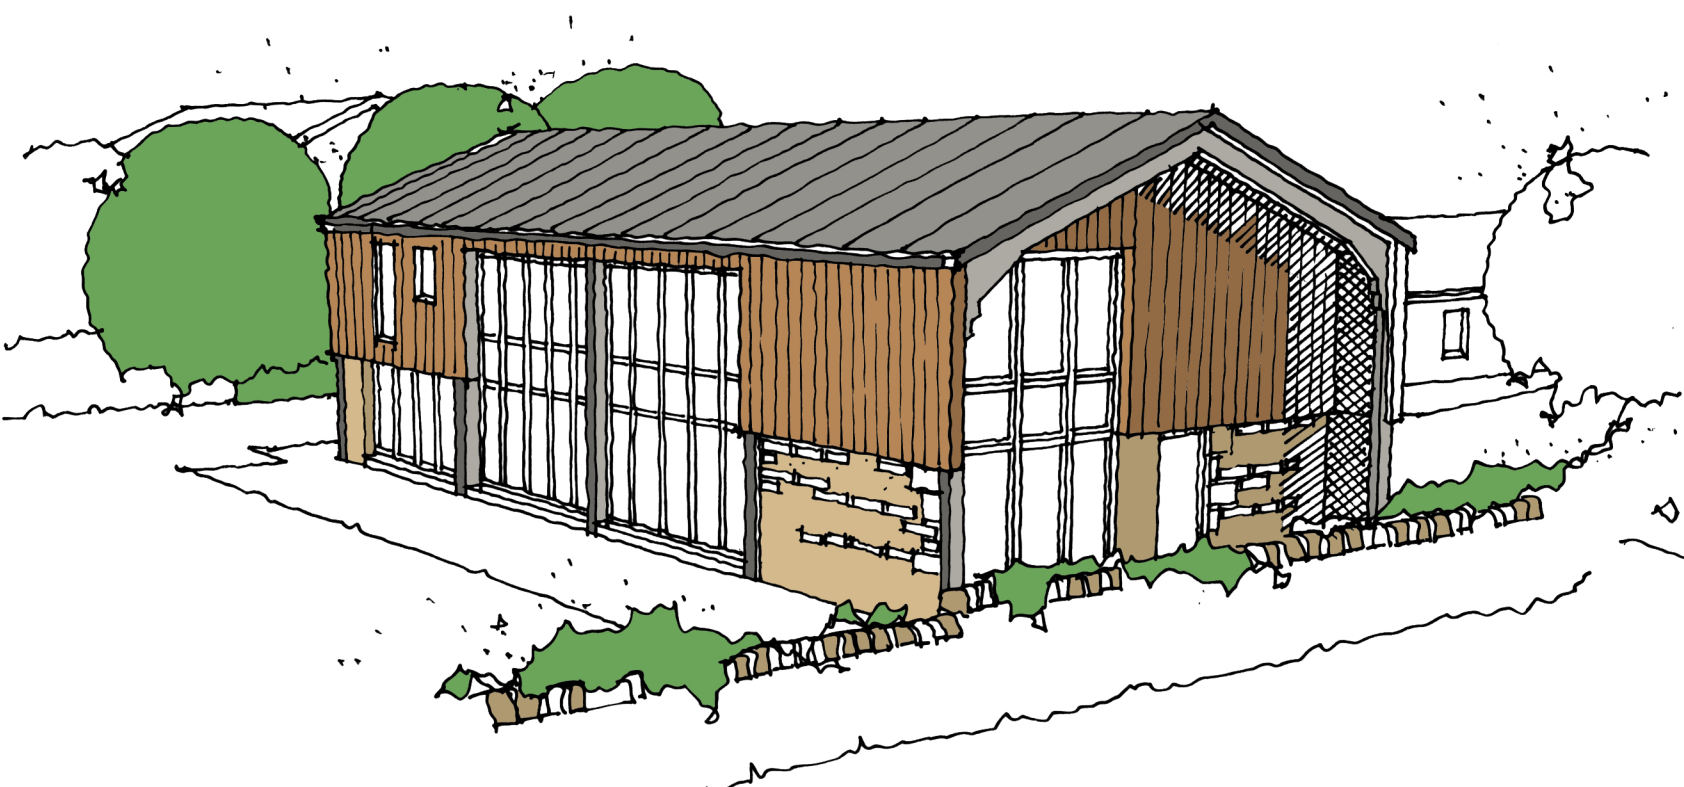

Plot 2 - South East View

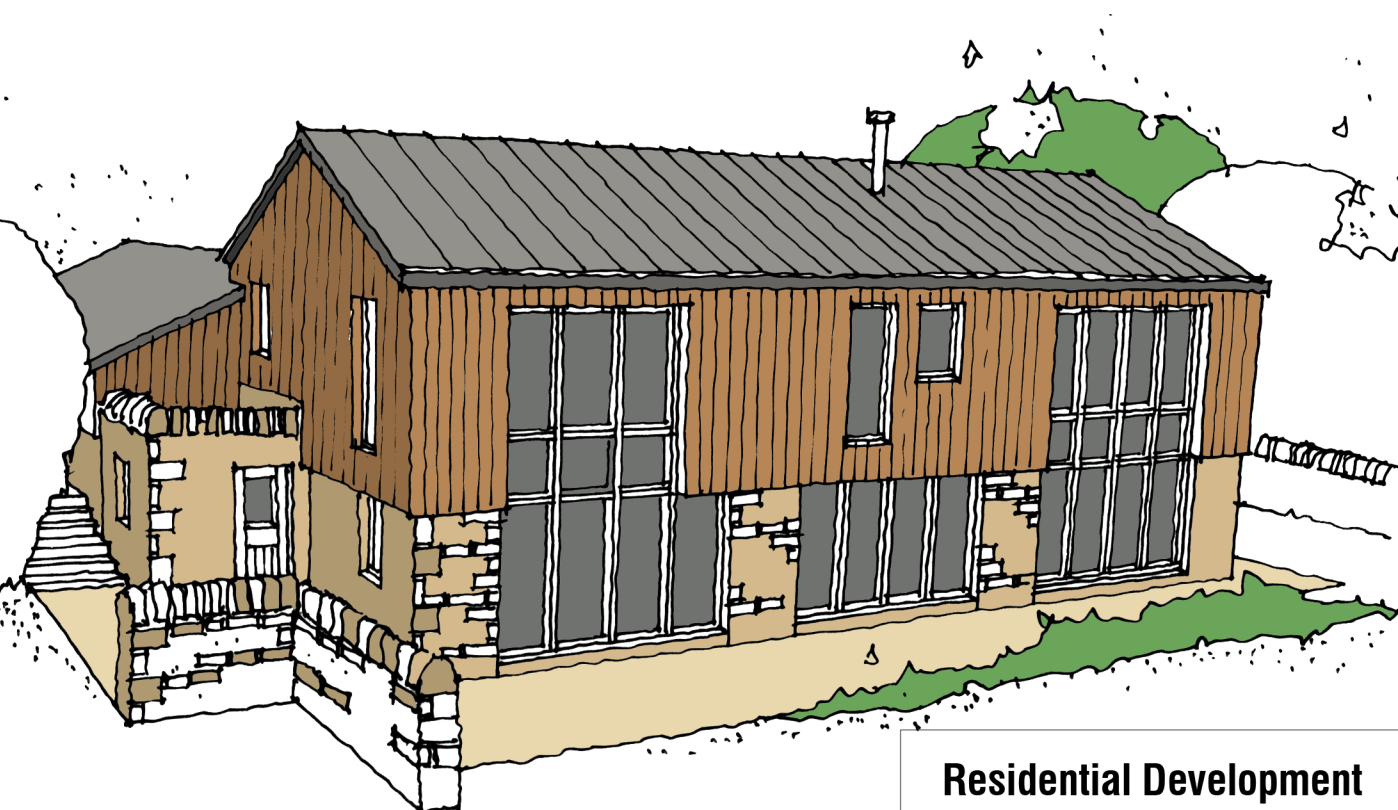

Plot 1 - South West View

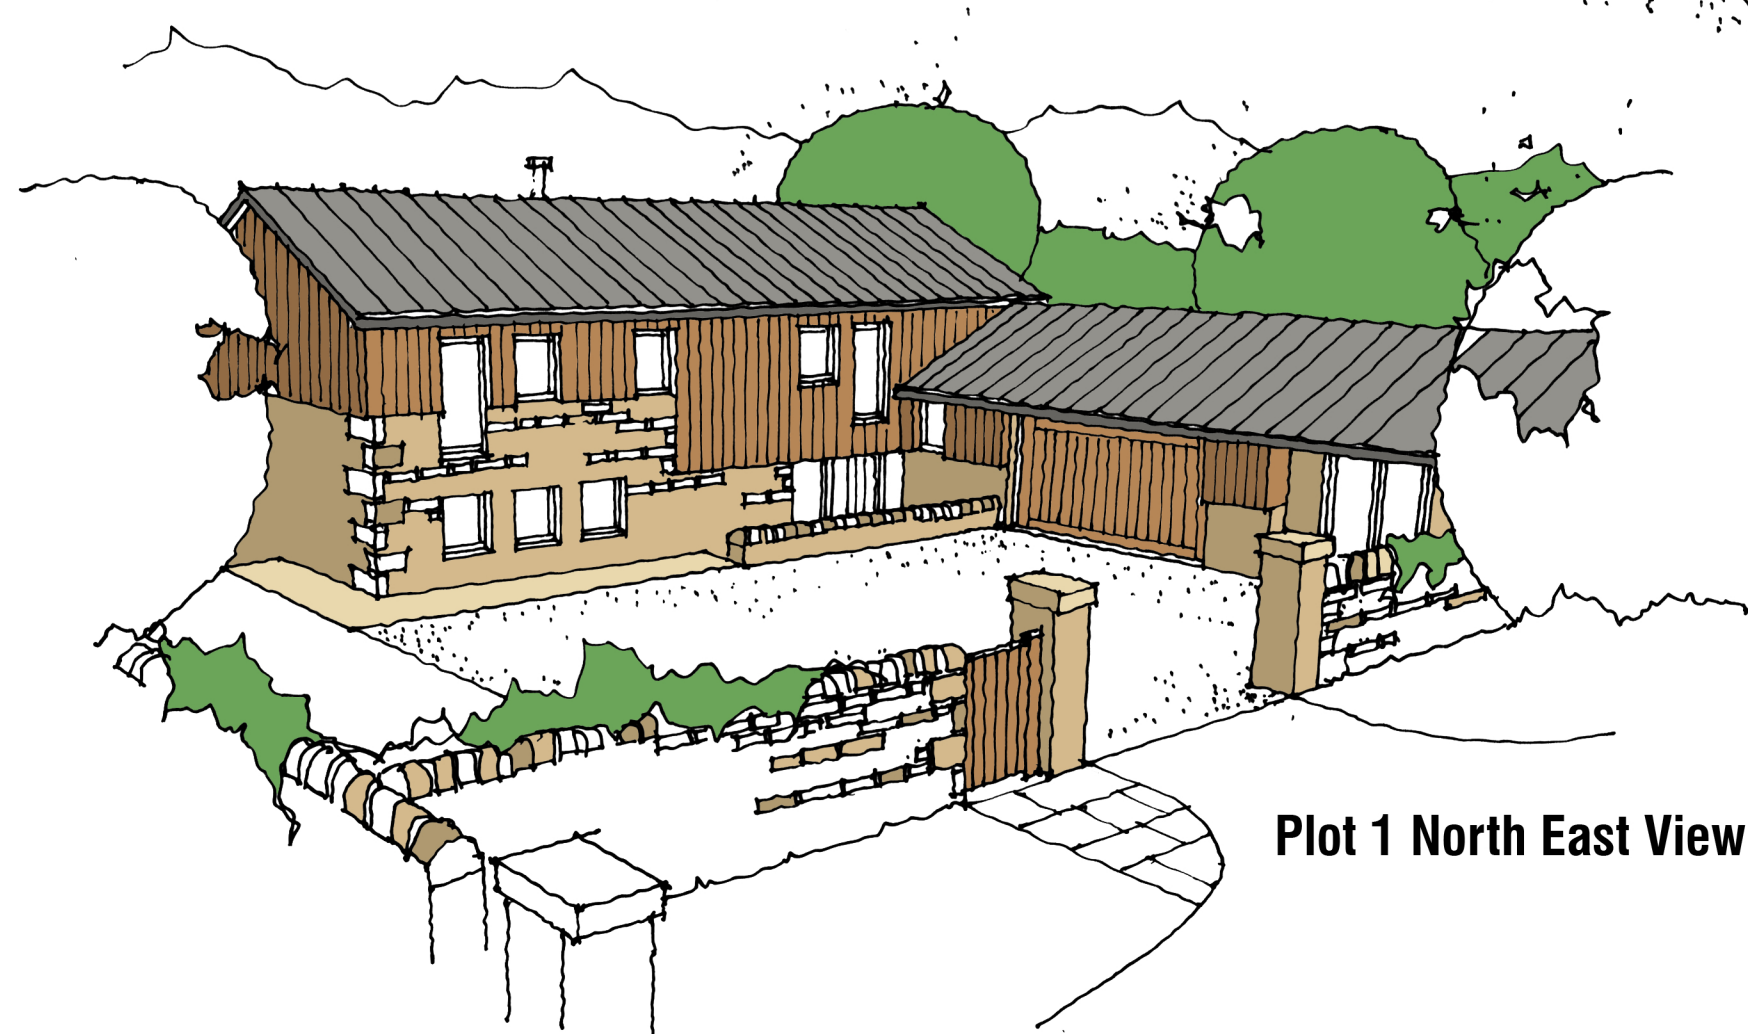

Plot 1 North East View

**Residential Development
Manor Farm
Stainborough Lane
Hood Green
Barnsley**

ILLUSTRATIVE SKETCHES

 **mboothdesign**
architectural design and building consultants

Fairfield House
Barnsley S70 2FL
T: 01226 286256
M: 07881898300
E: mboothdesign@btconnect.com

Scale Drawn **MJB**

Date **June 2020** Ref. **20.05**

Dwg No. **P4** Rev.

0cm 2cm 4cm

Copyright mboothdesign Ltd. All dimensions in millimeters unless otherwise stated.
Dimensions for setting out in existing buildings are to be checked and verified on site.