


Do not scale from this drawing
The contractor is to check all dimensions on site and report any discrepancies to the architect.
All rights described in chapter IV of the copyright, designs and patents act 1988 have been generally asserted

Notes

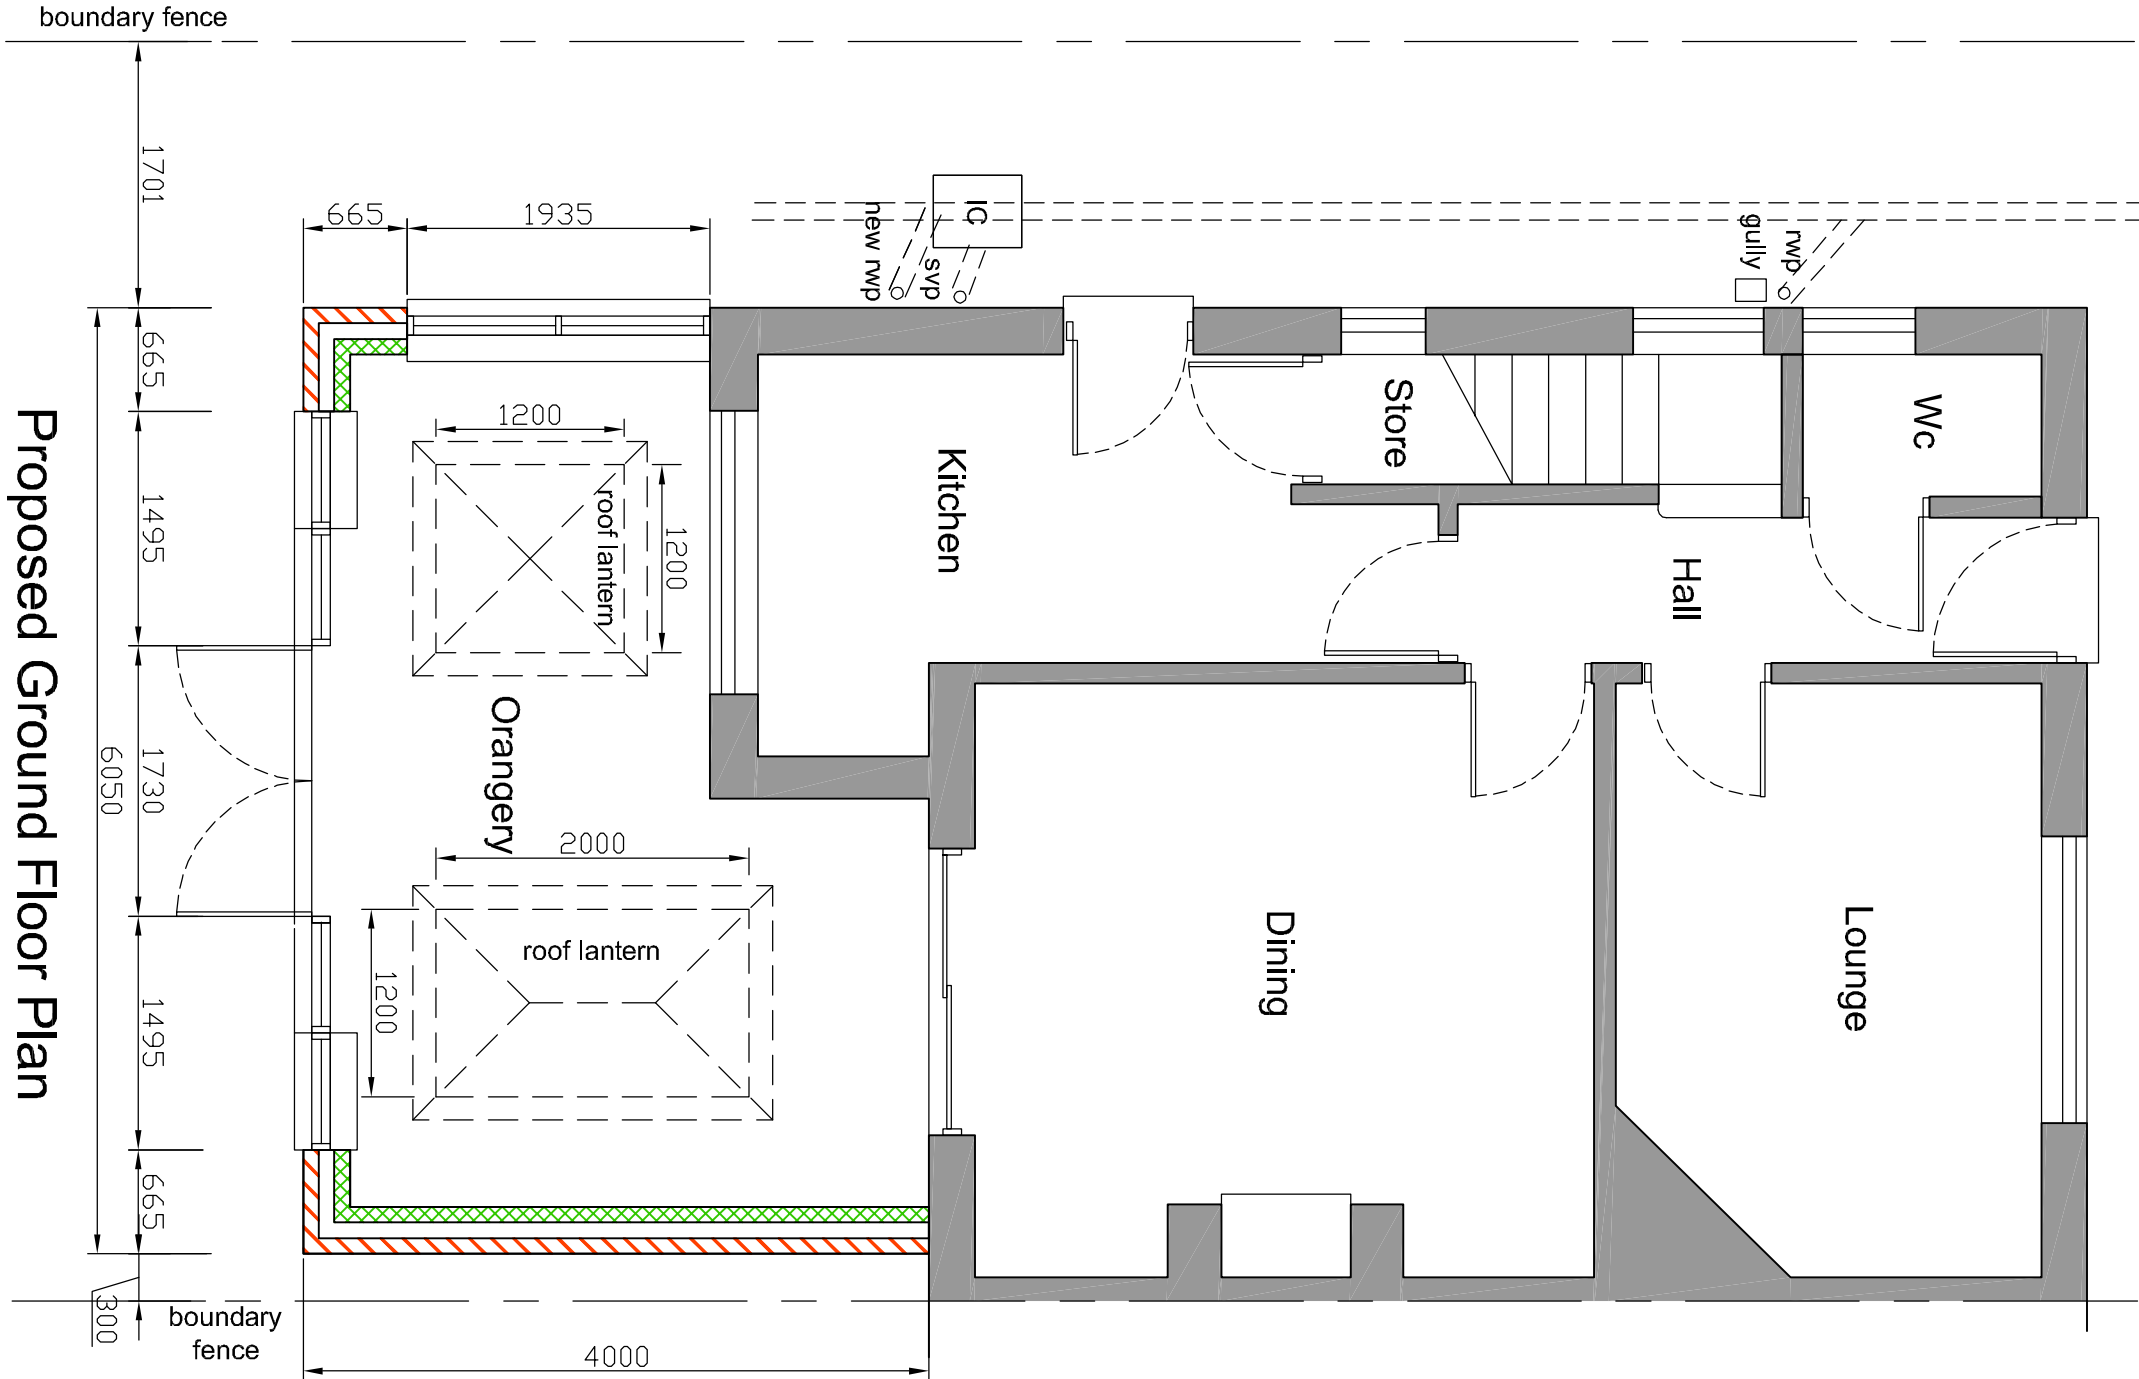

Proposed Ground Floor Plan

P2	Planning Issue	28/05/24	By	CK
P1	Initial Issue	28/05/24	By	CK
Rev	Description	Date	By	CHK

Telephone 01226 341 234

J.S.S INSTALLATIONS LTD
CONSERVATORY & PVCU SPECIALISTS

Project
43 Park Avenue
Penistone
For Mr Honeybone

Drawing
Proposed Ground Floor
Plan

Scale	1:50	Drawn	JSS	Date	28/05/24
Drawing Purpose	PLANNING SUBMISSION	Status	S5	Rev.	P2
Ref.	011604 - 00-A-2001				