



Proposed Ground Floor Layout




Proposed First Floor Layout

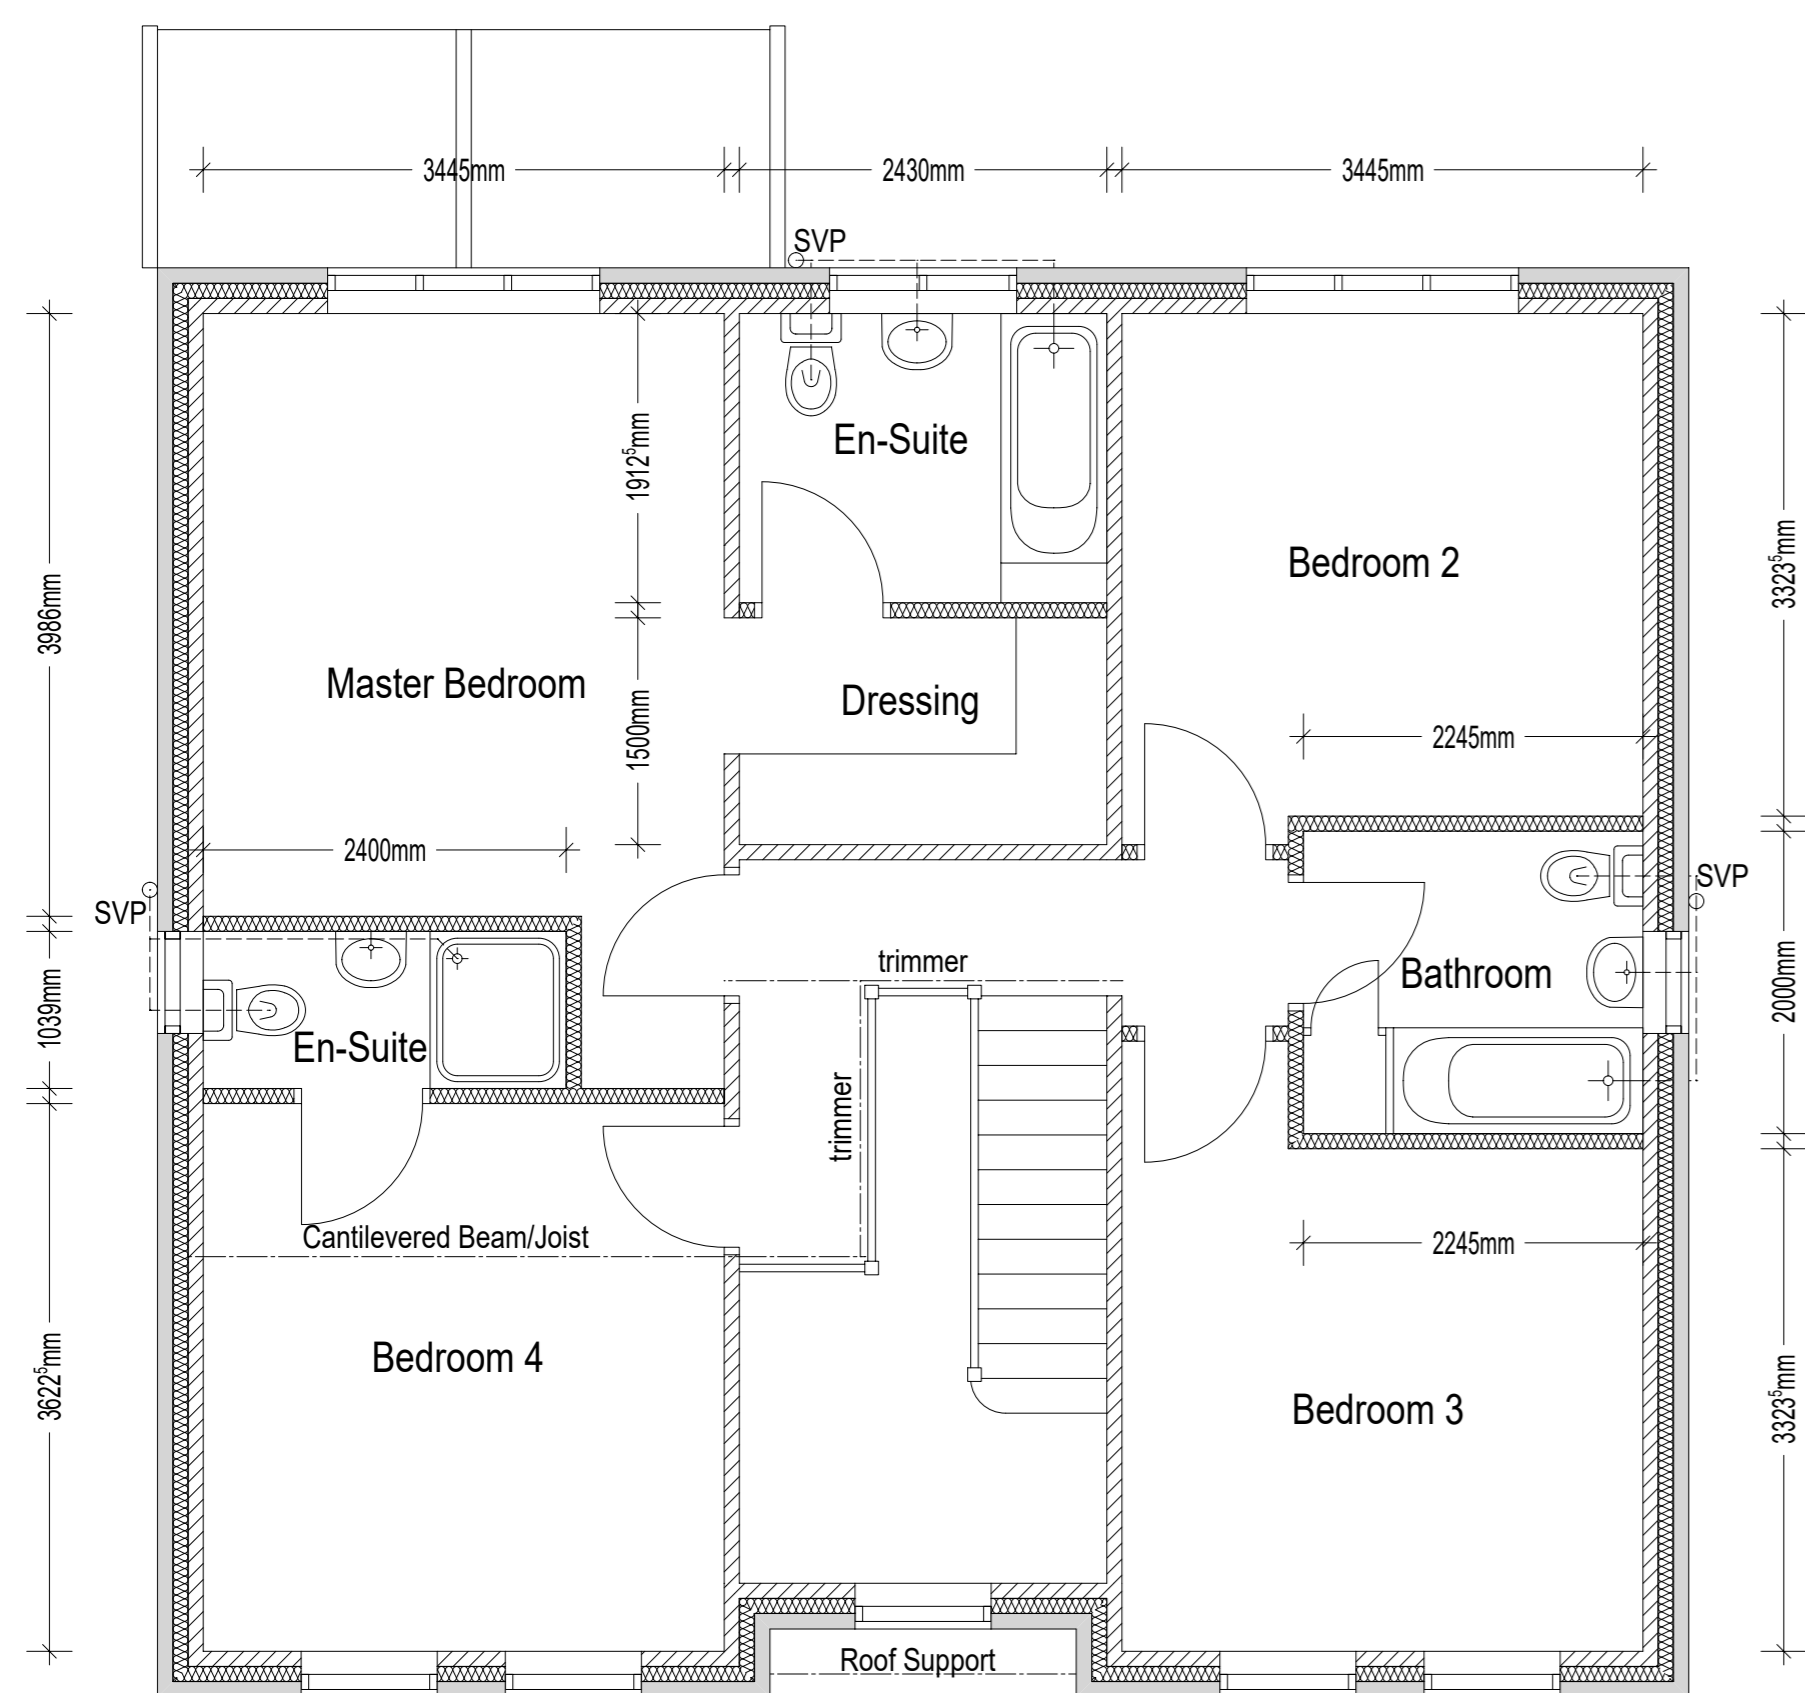


Location Plan - 1:1250

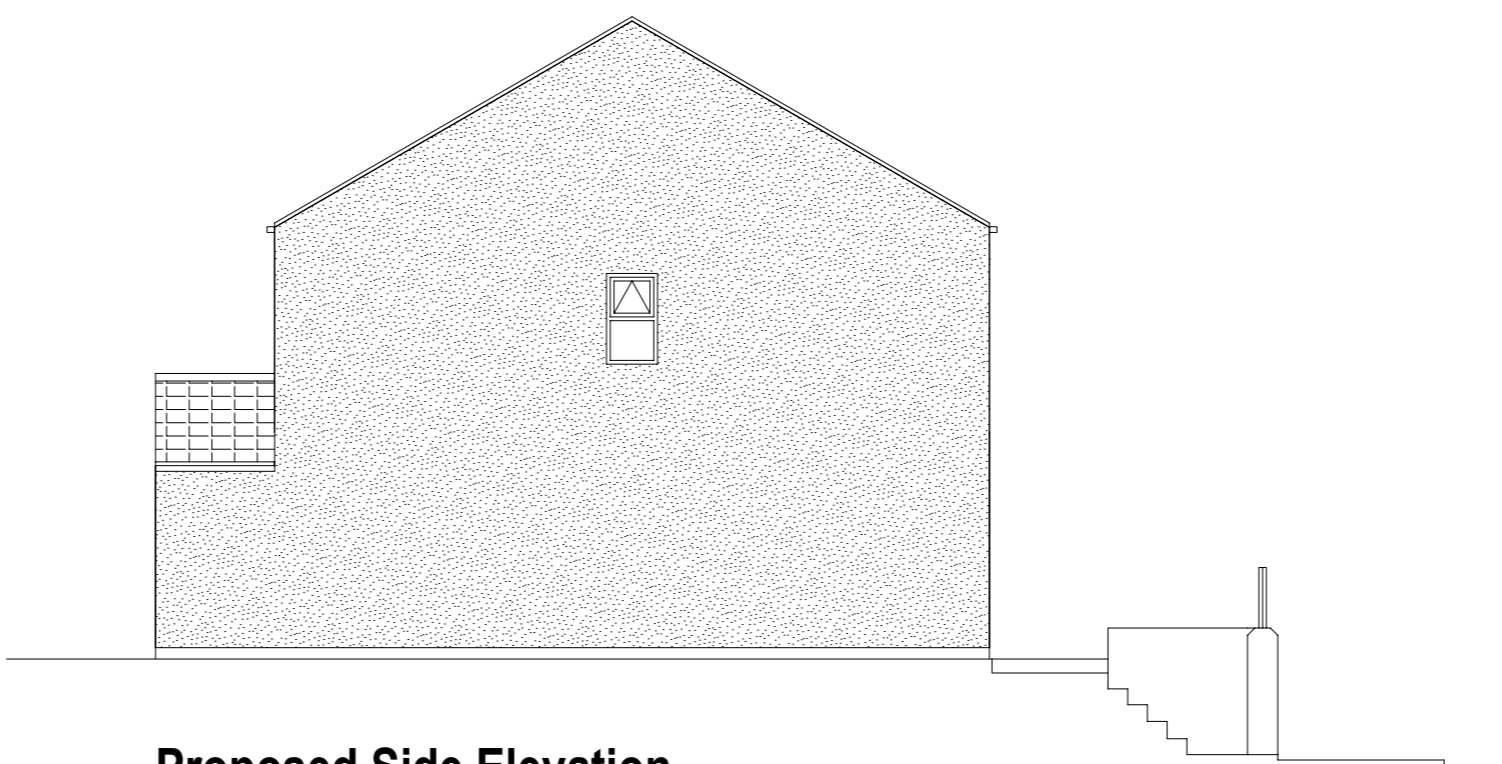


Proposed Side Elevation

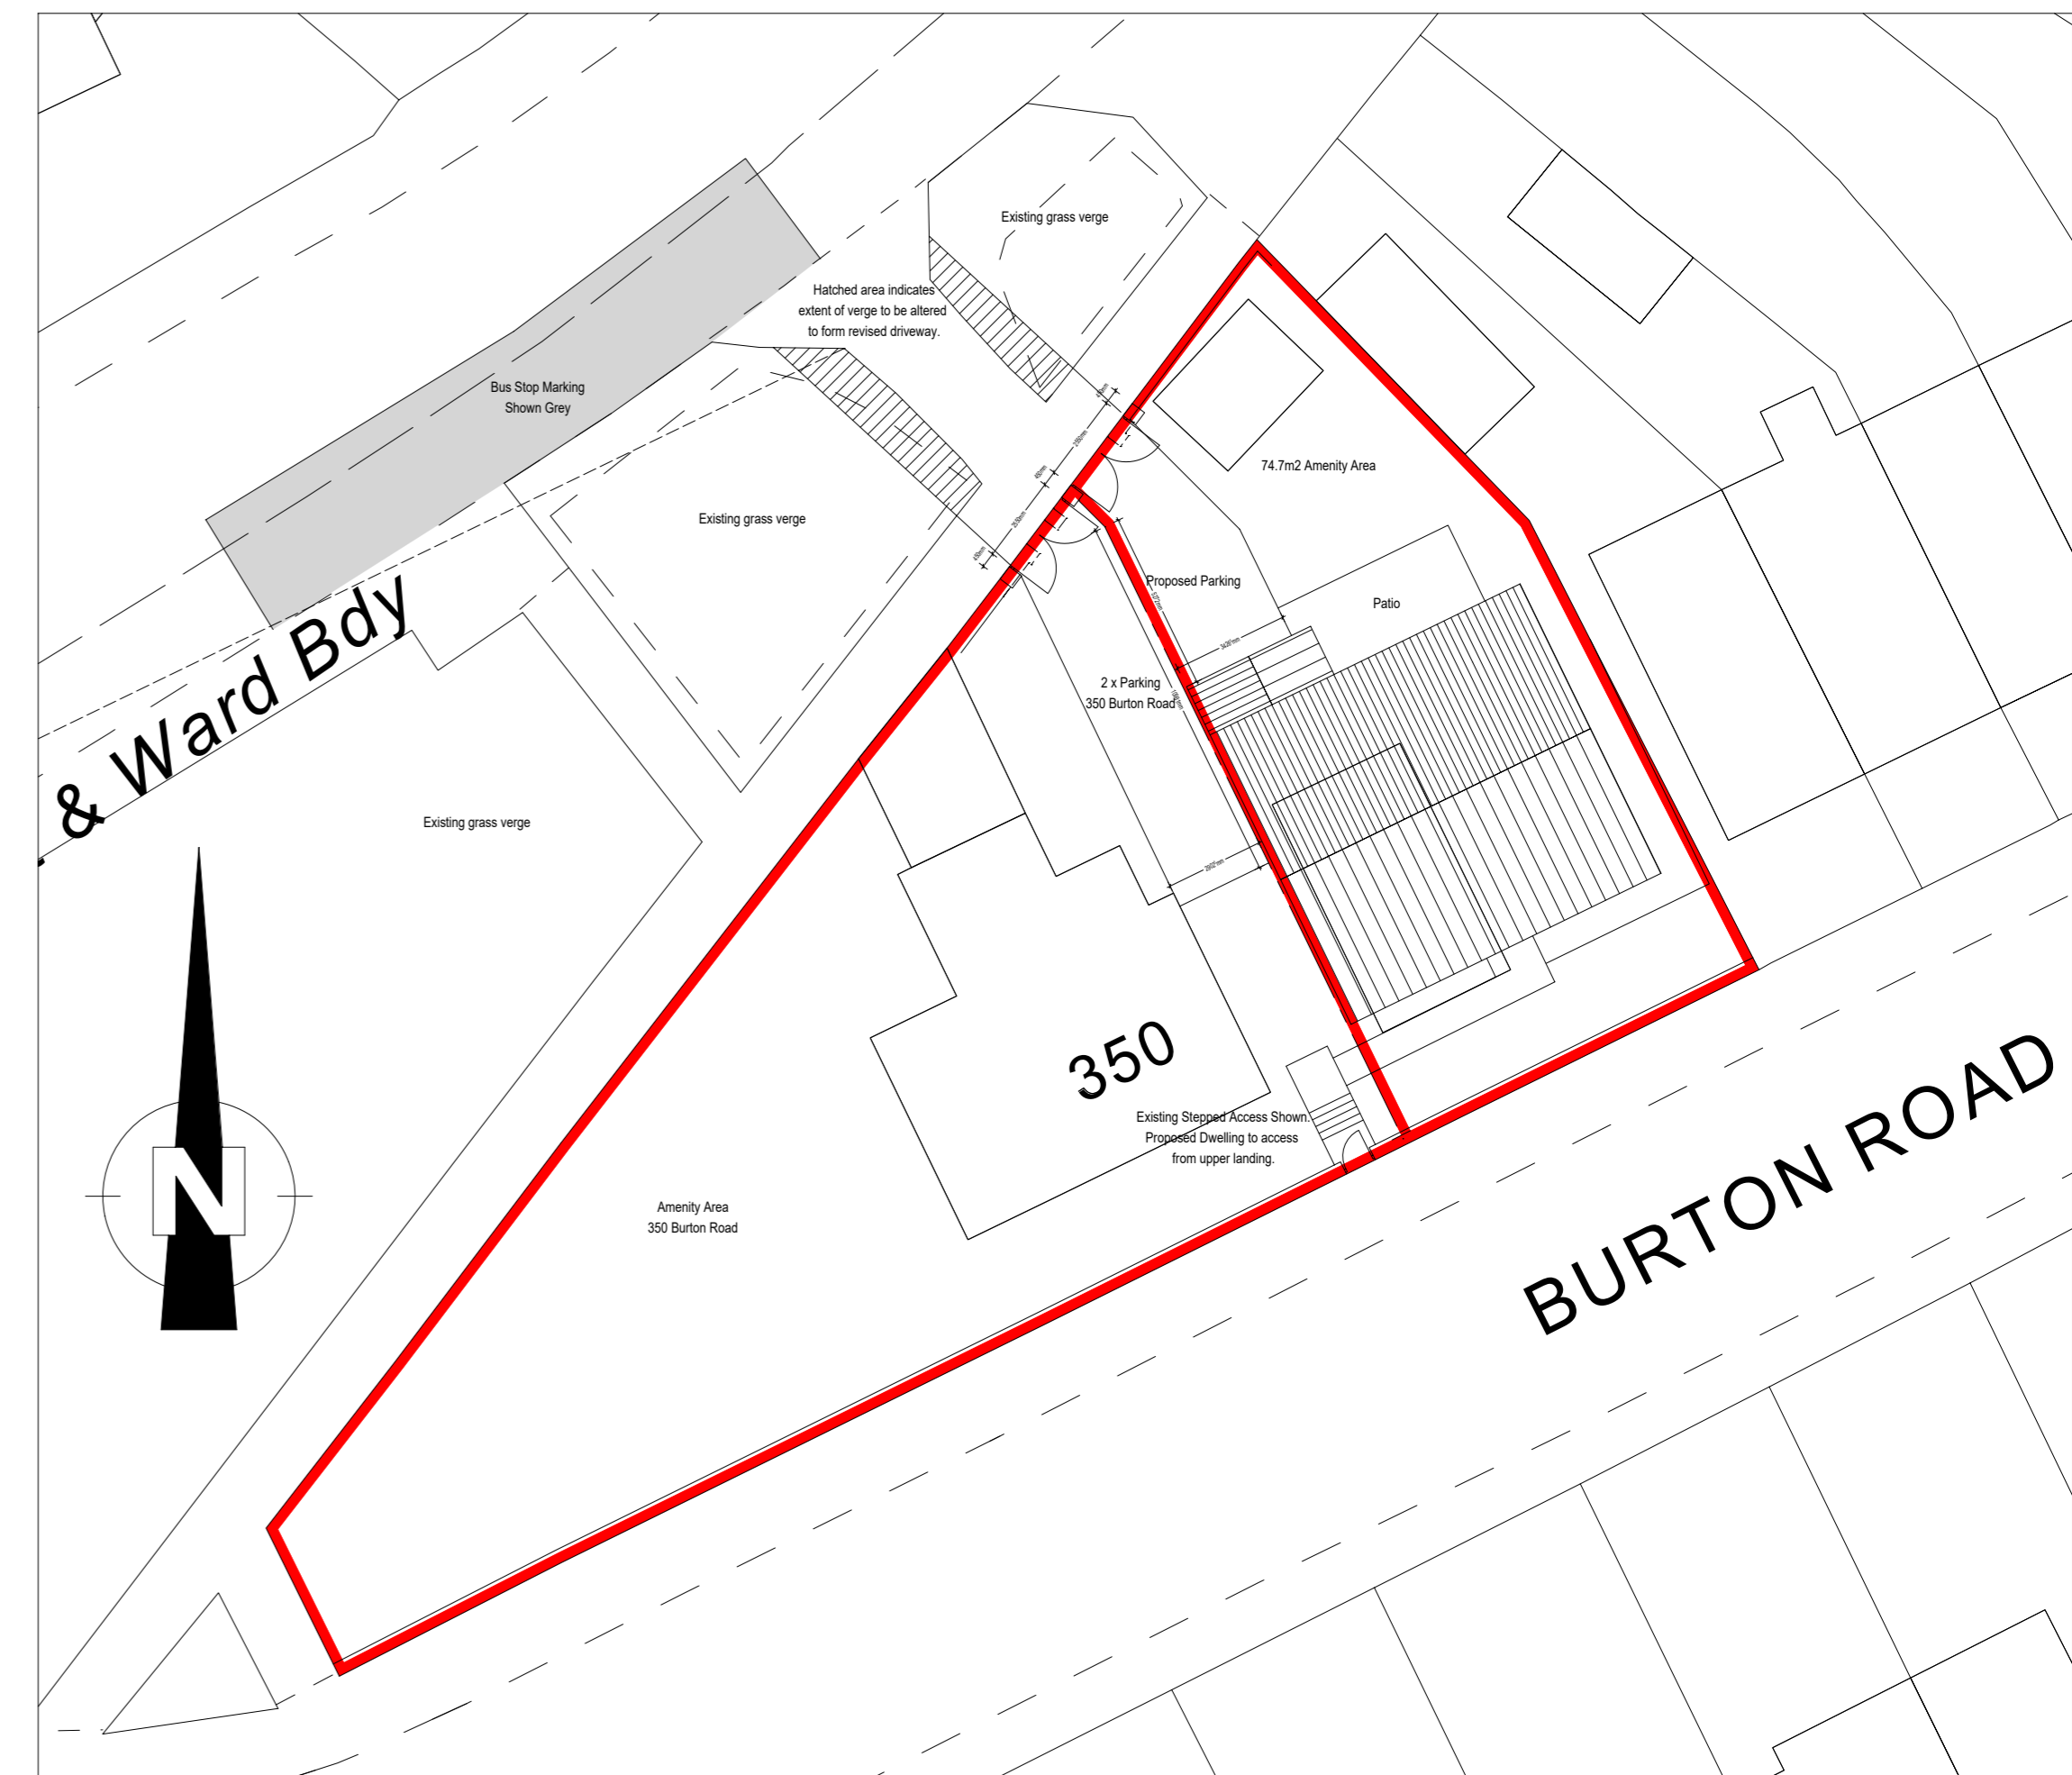

Block Plan - 1:200

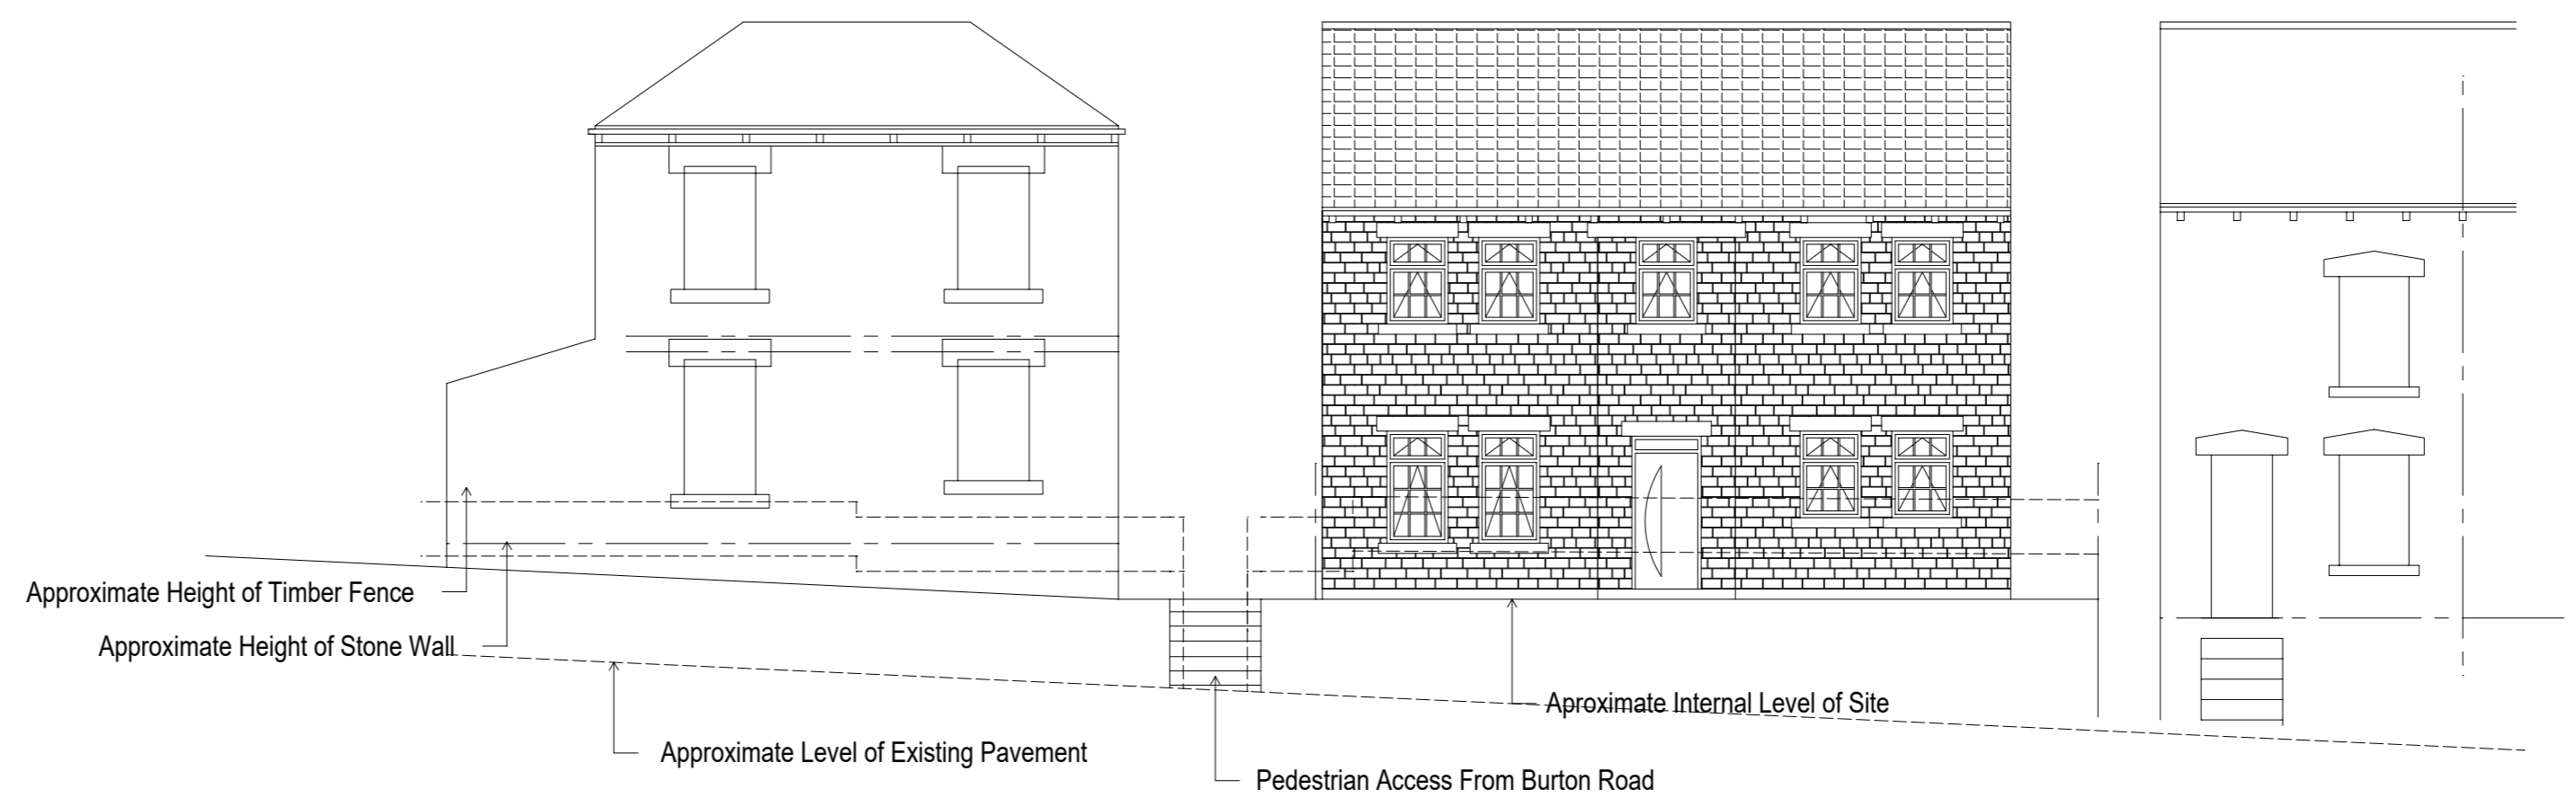

Proposed Front Elevation - Street View

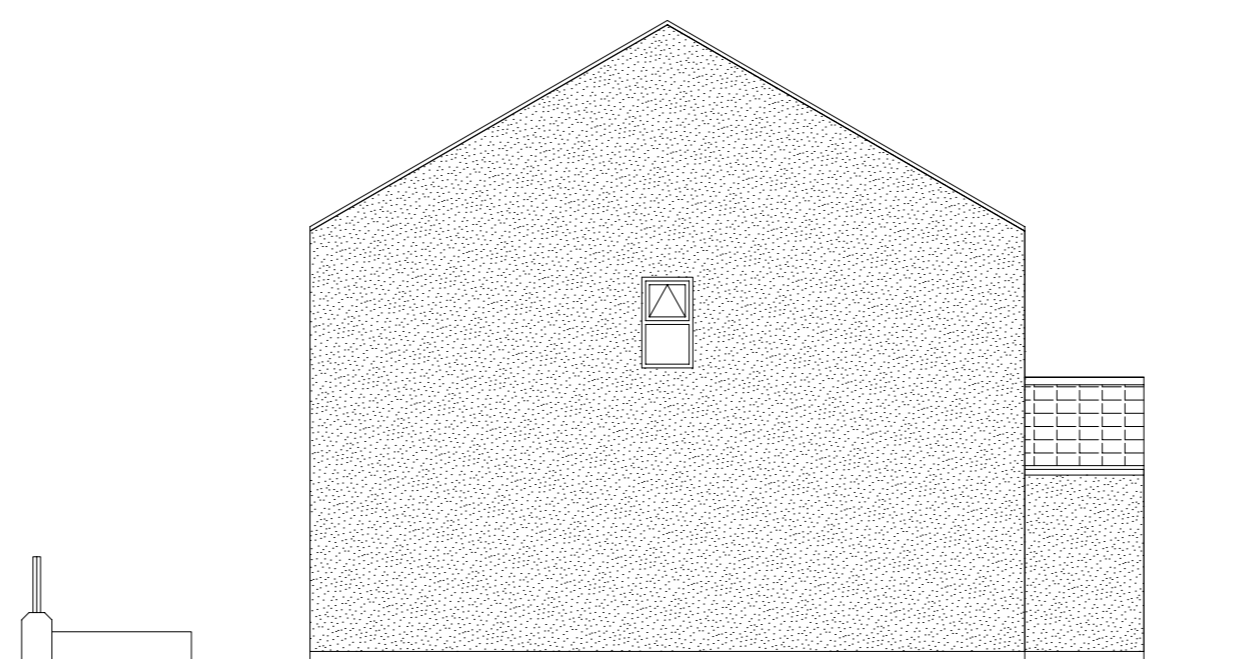

Proposed Side Elevation



Proposed Rear Elevation

The Copyright of the details contained within this drawing belongs to John Box Associates and shall not be reproduced nor used for any purpose other than that which forms part of the contract with John Box Associates as per the Copyright Act. Other use of these details will only be valid if written permission or assignment is obtained from John Box Associates. This Drawing must be read in conjunction with all other related drawings and documentation. Do not scale from this drawing, use figured dimensions only. If there is any doubt, please contact the author of this drawing. All dimensions to be checked on site prior to ordering of materials.

A Amended Site Plan		Mar 25
REV CHANGES		DATE
CLIENT:	Mr D Brown	
PROJECT:	Proposed Dwelling Including Alteration to Existing Vehicular Access on land Adjacent to 350 Burton Road Barnsley S71 2QE	
DRAWING REF:	JBA.4325.101.A	
DATE:	November 2024	
SCALE:	1:50, 1:100, 1:200 & 1:1250 @ A1	
DRAWING BY:	WH	