




PLAN
DETACHED SINGLE GARAGE

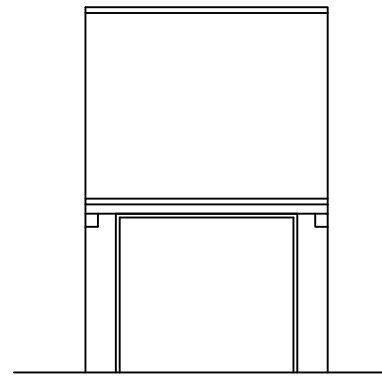


FRONT
ELEVATION

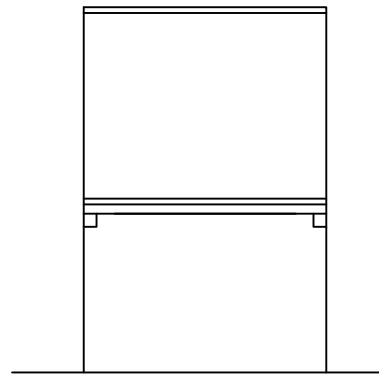


REAR
ELEVATION

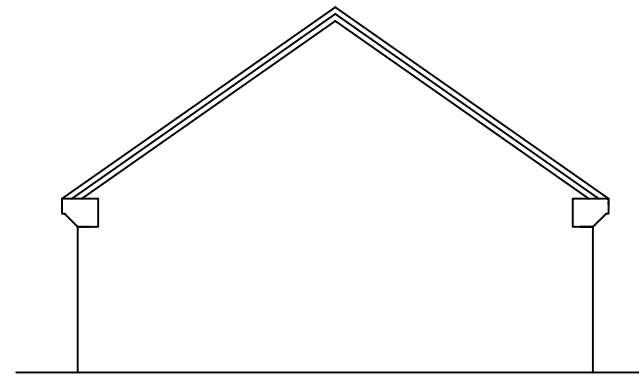


SIDE
ELEVATION

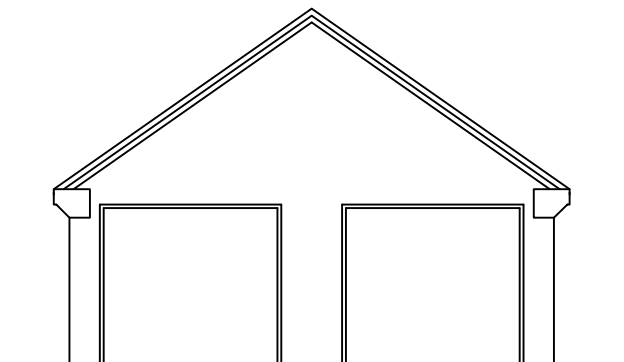


FRONT
ELEVATION

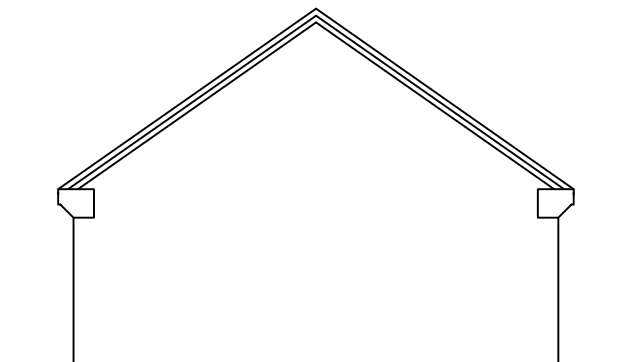


REAR
ELEVATION

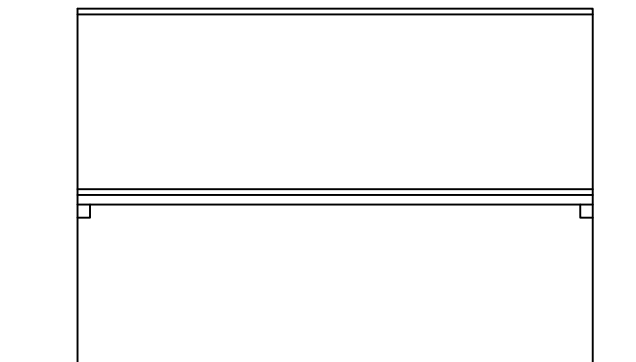

SIDE
ELEVATION

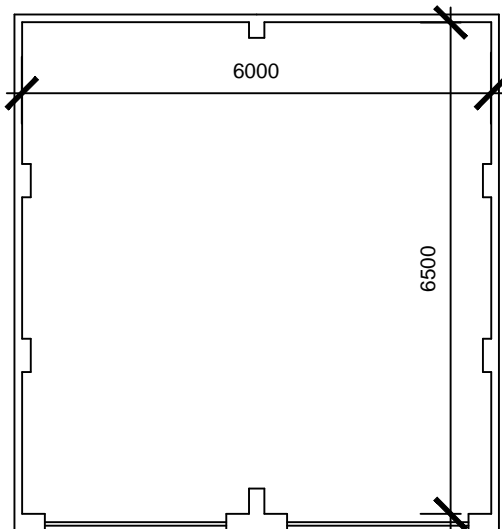

PLAN
DETACHED DOUBLE GARAGE

		8 MORSTON BUSINESS PARK, WHALEY ROAD, BARUGH GREEN, BARNSELY, S75 1HQ		Phone: 01226 208482 Fax: 01226 283030	
ARCHITECTURAL SERVICES AND SURVEYORS				Email: info@whiteaguspартnership.co.uk Web: www.whiteaguspартnership.co.uk	
Project: RESIDENTIAL DEVELOPMENT HIGHFIELDS, NEWSOME AVENUE WOMBWELL BARNSELY			Client: PREMIER CONSTRUCTION		
Drawing Title: DETACHED GARAGES			Date: APRIL 2016		Scale: 1:100@ A3
Ref. 15-126			Dwg. No. 03		Rev.
Date	Suffix	Description	Date	Suffix	Description