



DO NOT SCALE DIMENSIONS FROM DRAWING

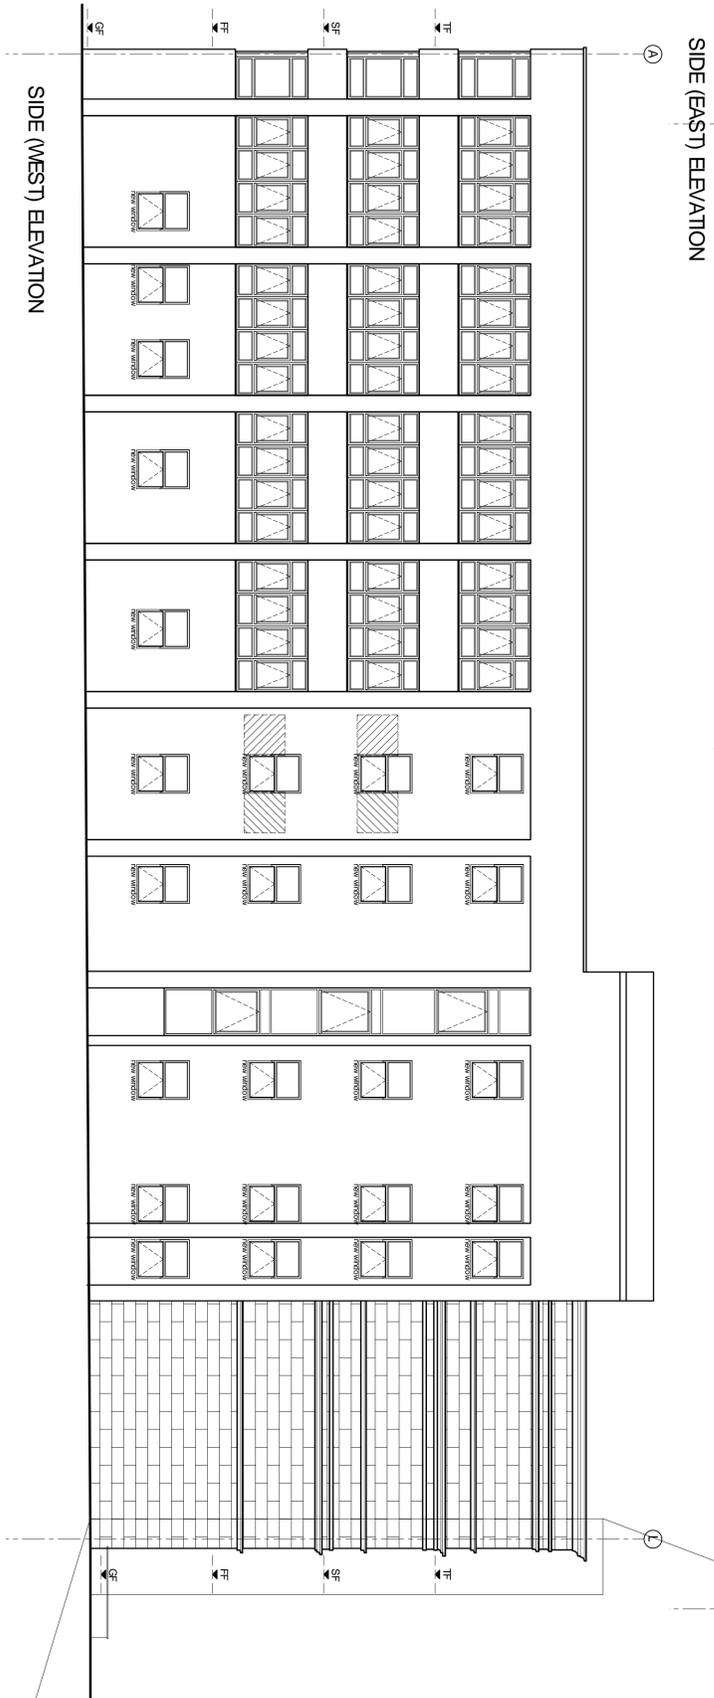

- NOTES**
1. ALL DIMENSIONS ARE IN MILLIMETERS.
  2. DO NOT SCALE FROM THIS DRAWING.
  3. THIS DRAWING IS TO BE READ IN CONJUNCTION WITH ALL OTHER RELATED DRAWINGS AND DOCUMENTS. THE USER SHOULD CONSULT THE DRAWING SPECIFICATIONS TO OBTAIN A FULL UNDERSTANDING OF THE PROJECT.
  4. TO COMMENCEMENT OF CONSTRUCTION WORKS.
  5. THE ENGINEER/ARCHITECT SHOULD BE CONTACTED IMMEDIATELY IF THE DRAWING IS FOUND TO BE IN CONFLICT WITH ANY OTHER DRAWING OR DOCUMENT THAT FORMS PART OF THE DESIGN AND DRAWING PREPARATION DIFFERENTIAL.

MATERIAL SPECIFICATION	
ROOF CLADDING	UNKNOWN FLAT ROOF COVERINGS
EXTERNAL WALLS	TOOLED STONE COLOUR K-BEND
GLAZING	BLACK UPVC (UPPER FLOORS)
DOORS	BLACK ALUMINIUM (SHOP FRONT FLOORS)
BOUNDARY WALLS	TOOLED STONE COLOURED K-BEND

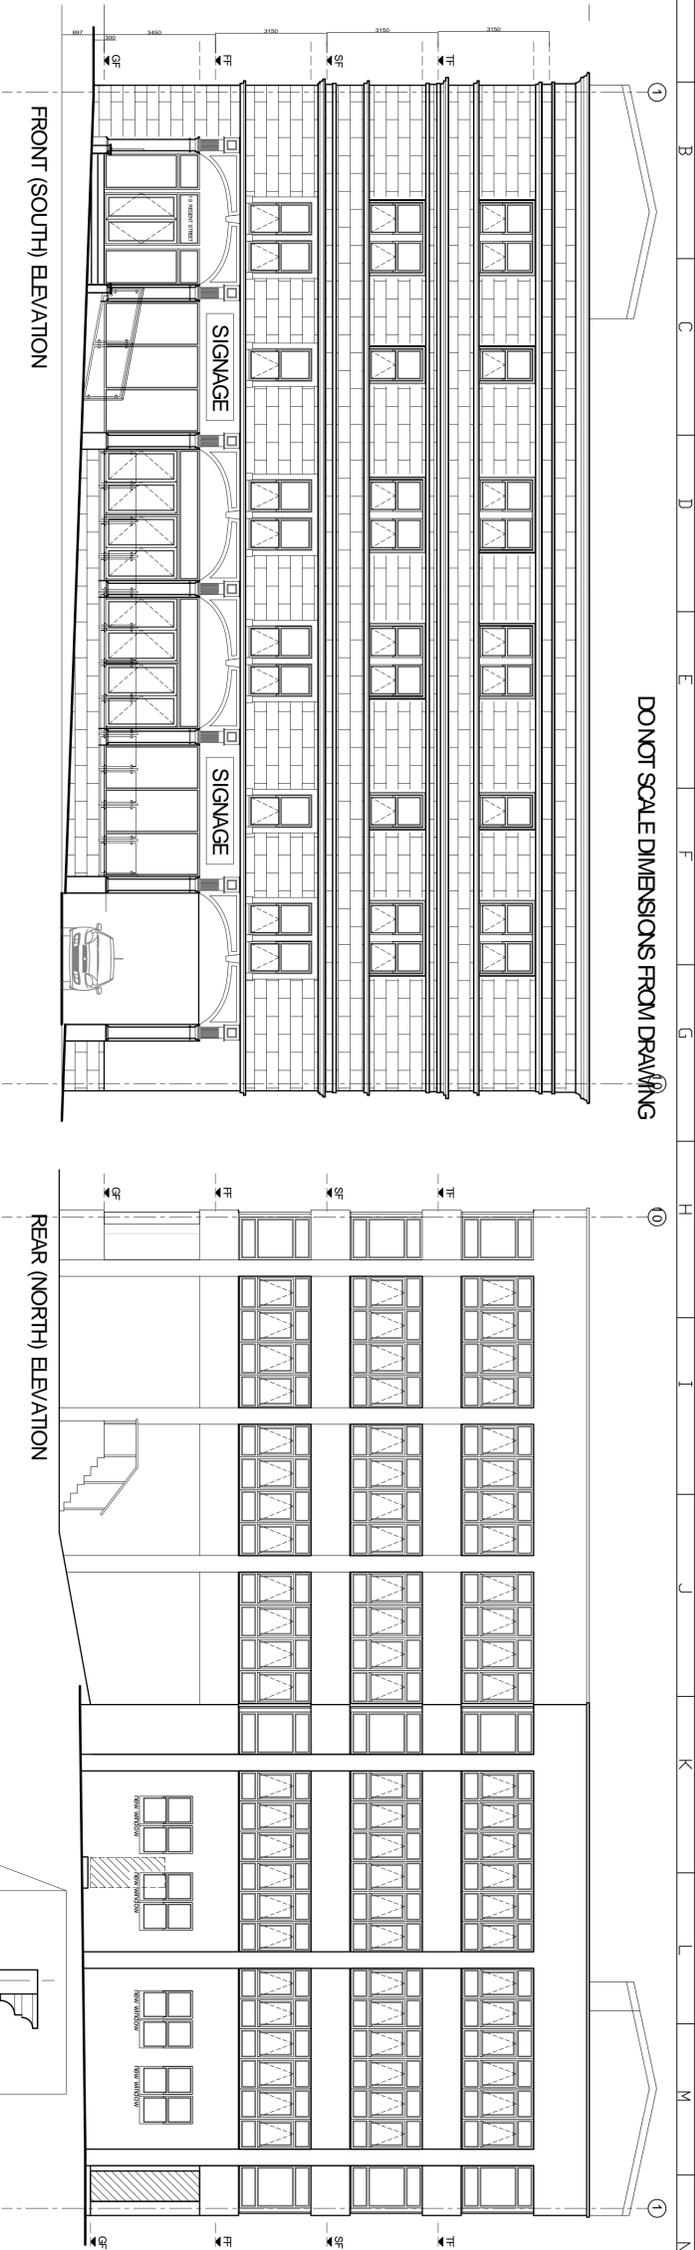

<p><b>Keystone Design Associates Ltd.</b> Registered Office 681, Church Street F1 1 3B 01233 64900 Fax No. 01233 725901 Email : info@keystonedesign.co.uk</p>	<p>PROJECT ADDRESS <b>18 REGENT STREET BARNSLLEY SOUTH YORKSHIRE</b></p>
<p>PROJECT TITLE <b>CONVERSION OF PROPERTY</b></p>	<p>DRAWING TITLE <b>ELEVATIONS</b></p>
<p>Client <b>HOMES BY HOLMES LTD</b></p>	<p>Scales <b>1:100 @A1</b></p>
<p>Drawn <b>LM</b></p>	<p>Date <b>07/06/21</b></p>
<p>DRAWING No. <b>A021/143/P/04</b></p>	<p>Revision</p>

THIS DRAWING & CONTENTS ARE THE PROPERTY OF KEYSTONE DESIGN ASSOCIATES LTD. UNLESS OTHERWISE STATED. ANY REPRODUCTION OR TRANSMISSION OF THIS DRAWING WITHOUT THE WRITTEN PERMISSION OF KEYSTONE DESIGN ASSOCIATES LTD. IS STRICTLY PROHIBITED.

H:\Documents\Drawings\2021\Regent Street 18 Barnsley

