



Location Plan 1:1250


BRANKSOME AVENUE

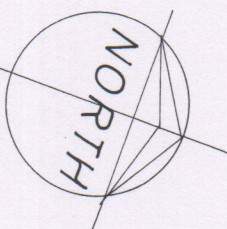

BAVINGSET ROAD
TO SILKSTONE & DODWORTH
M1 JUNC 37
12.05
NORTH

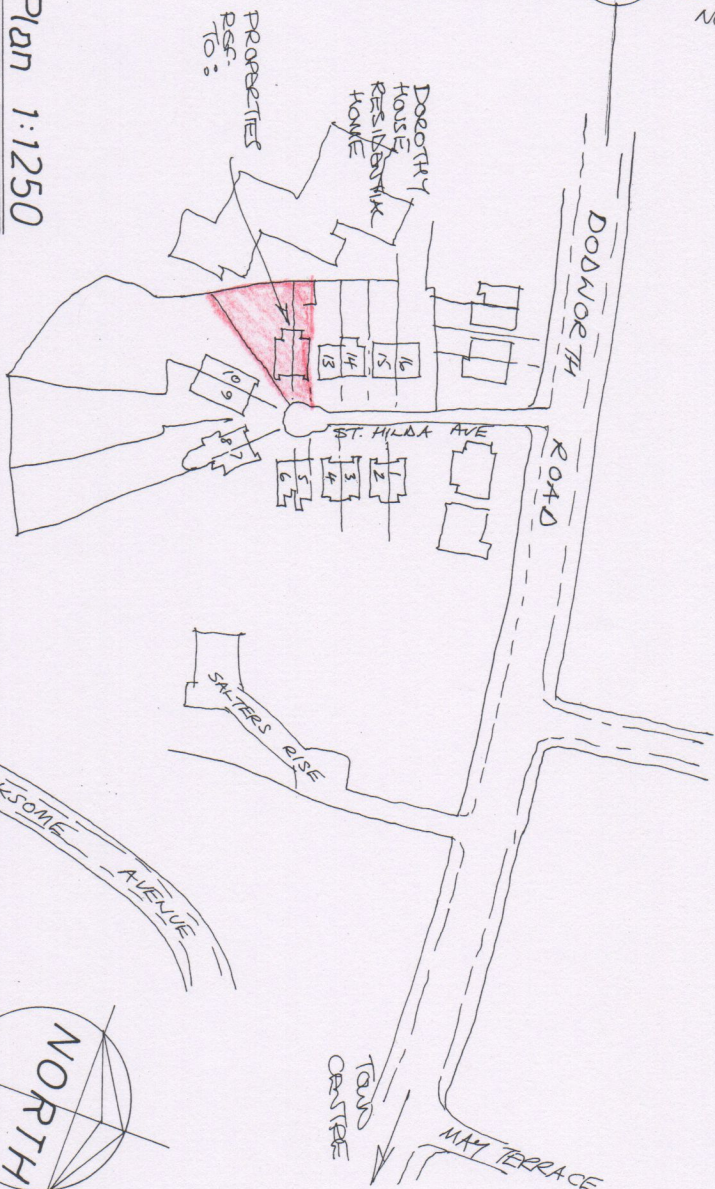

PROPOSAL
2 STOREY
EXTENSIONS
TO REAR
PROPERTIES
REF. TO :-

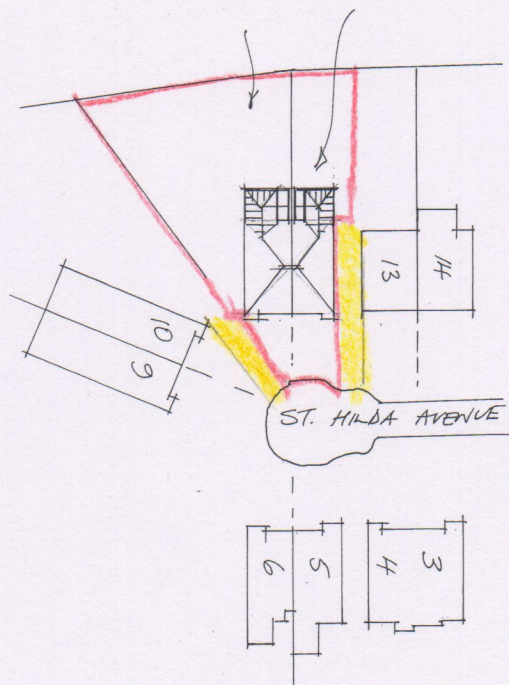

Site Layout 1:500


Planning:

B/Regs:


Garry Greetham Associates
Residential Design Consultant
Westwood House
18 Carr Lane
Tonkersley
Barnsley S75 3BE
Tel(01226)746573

PROJECT: 2 Storey Rear Extensions
CLIENT: Mr. & Mrs. David Hill
TITLE: Site & Location Layouts
ADDRESS: 11 & 12 St. Hilda Avenue, Dodworth, Barnsley. S70 6PG
DRAWN BY: 999
SCALE: AS SHOWN DATE: Sep 20
DRAWING No: 936-01
REV: 1
Member of the Chartered Institute of Architectural Technologists


Rev	Notes	Date

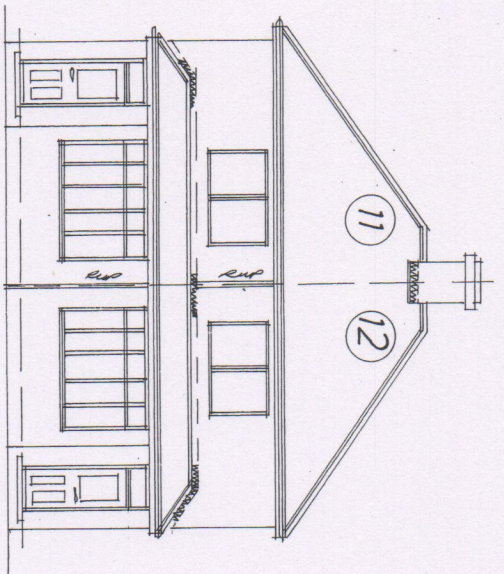


Front

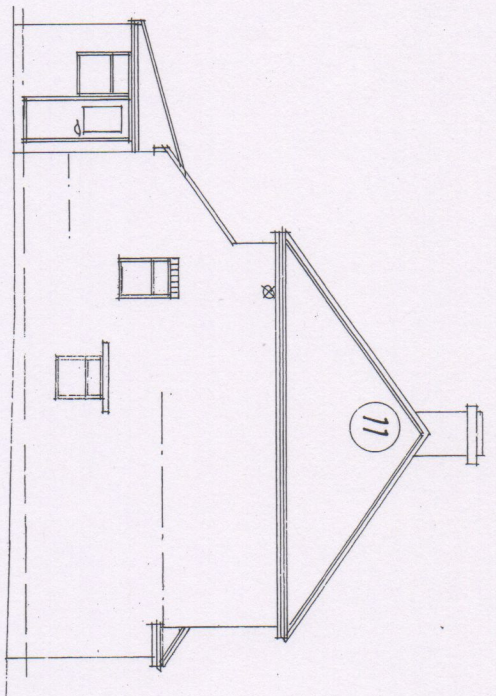

Side

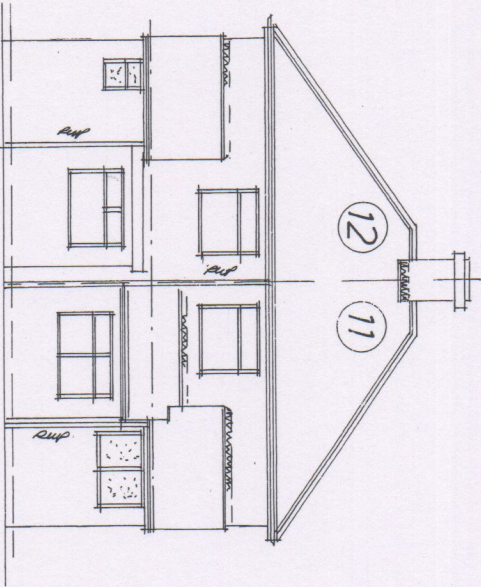

Rear

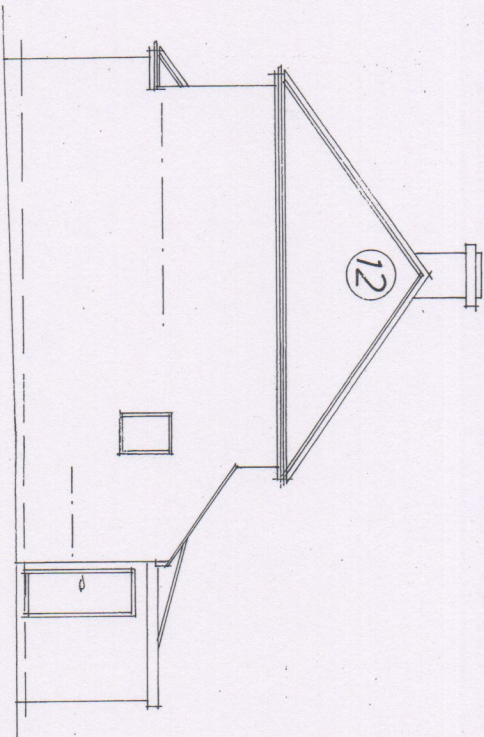

Side


Rev	Notes	Date

Garry Greetham Associates Residential Design Consultant Westwood House 18 Carr Lane Tonkersley Barnsley S75 3BE Tel(01226)7746573	
PROJECT 2 Storey Rear Extensions	
CLIENT	Mr. & Mrs. David Hill
TITLE	Elevations as Existing
ADDRESS	11 & 12 St. Hilda Avenue, Dodworth, Barnsley, S70 6PG
DRAWN BY	999
SCALE	1:100
DRAWING No	936-02
DATE	Sep 20
REV	
Member of the Chartered Institute of Architectural Technologists	

13


12

11

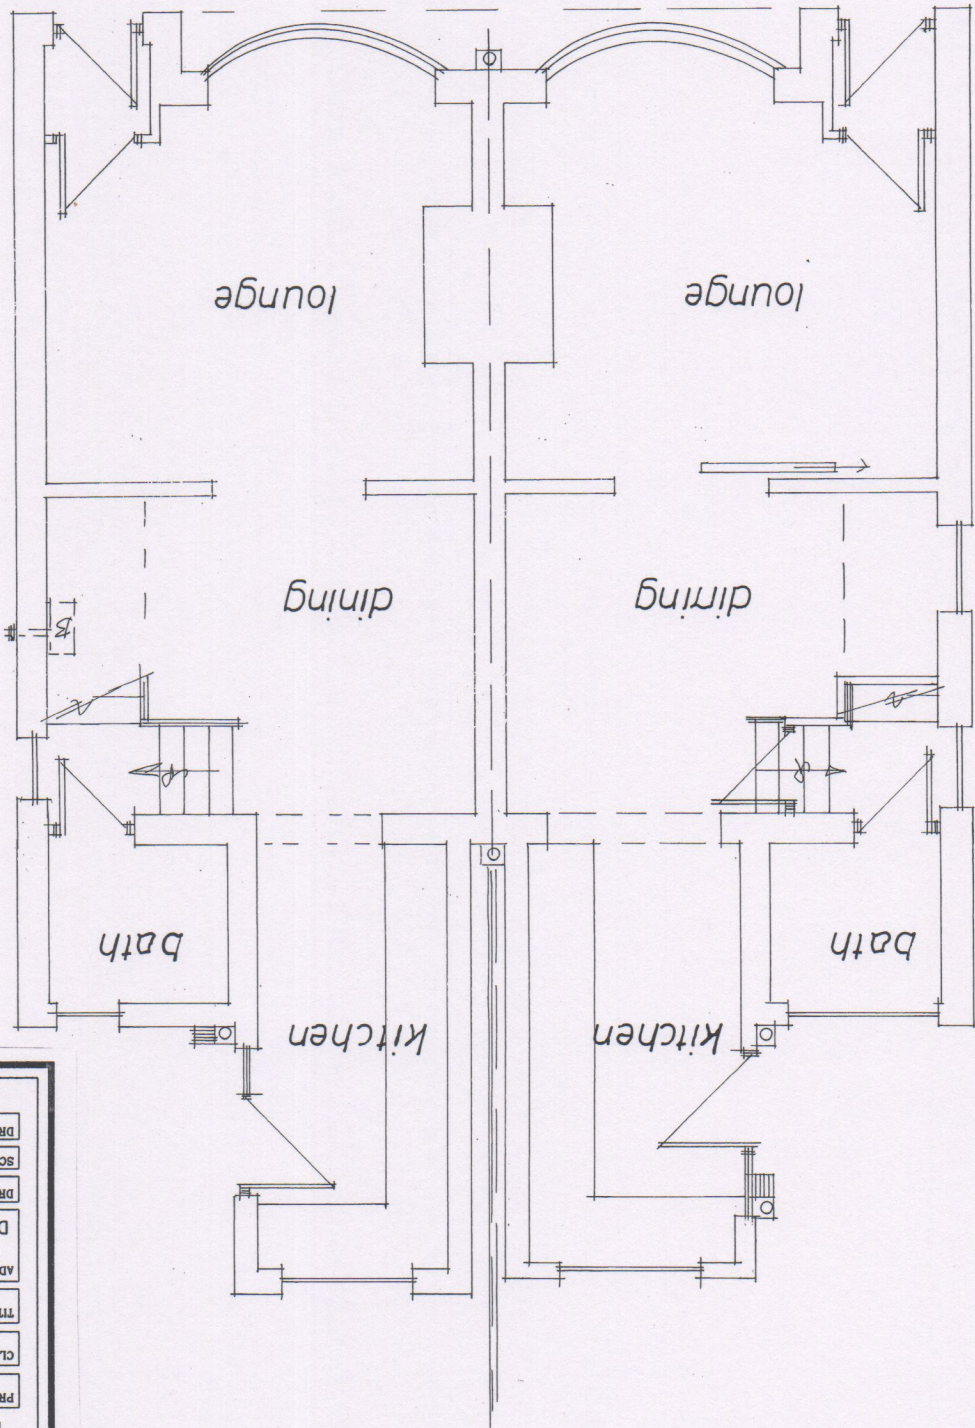

Garry Greeitham Associates Residential Design Consultant Westwood House 18 Carr Lane Tankersley Barnsley S75 3BE Tel(01226)746573	
PROJECT 2 Storey Rear Extensions	
CLIENT Mr. & Mrs. David Hill	
TITLE G. F. Layouts as Existing	
ADDRESS 11 & 12 St. Hilda Avenue, Dodworth, Barnsley, S70 6PG	
DRAWN BY 999	
SCALE 1:50	DATE Sep 20
DRAWING No. 936-03	
Member of the Chartered Institute of Architectural Technologists	

Rev	Notes	Date

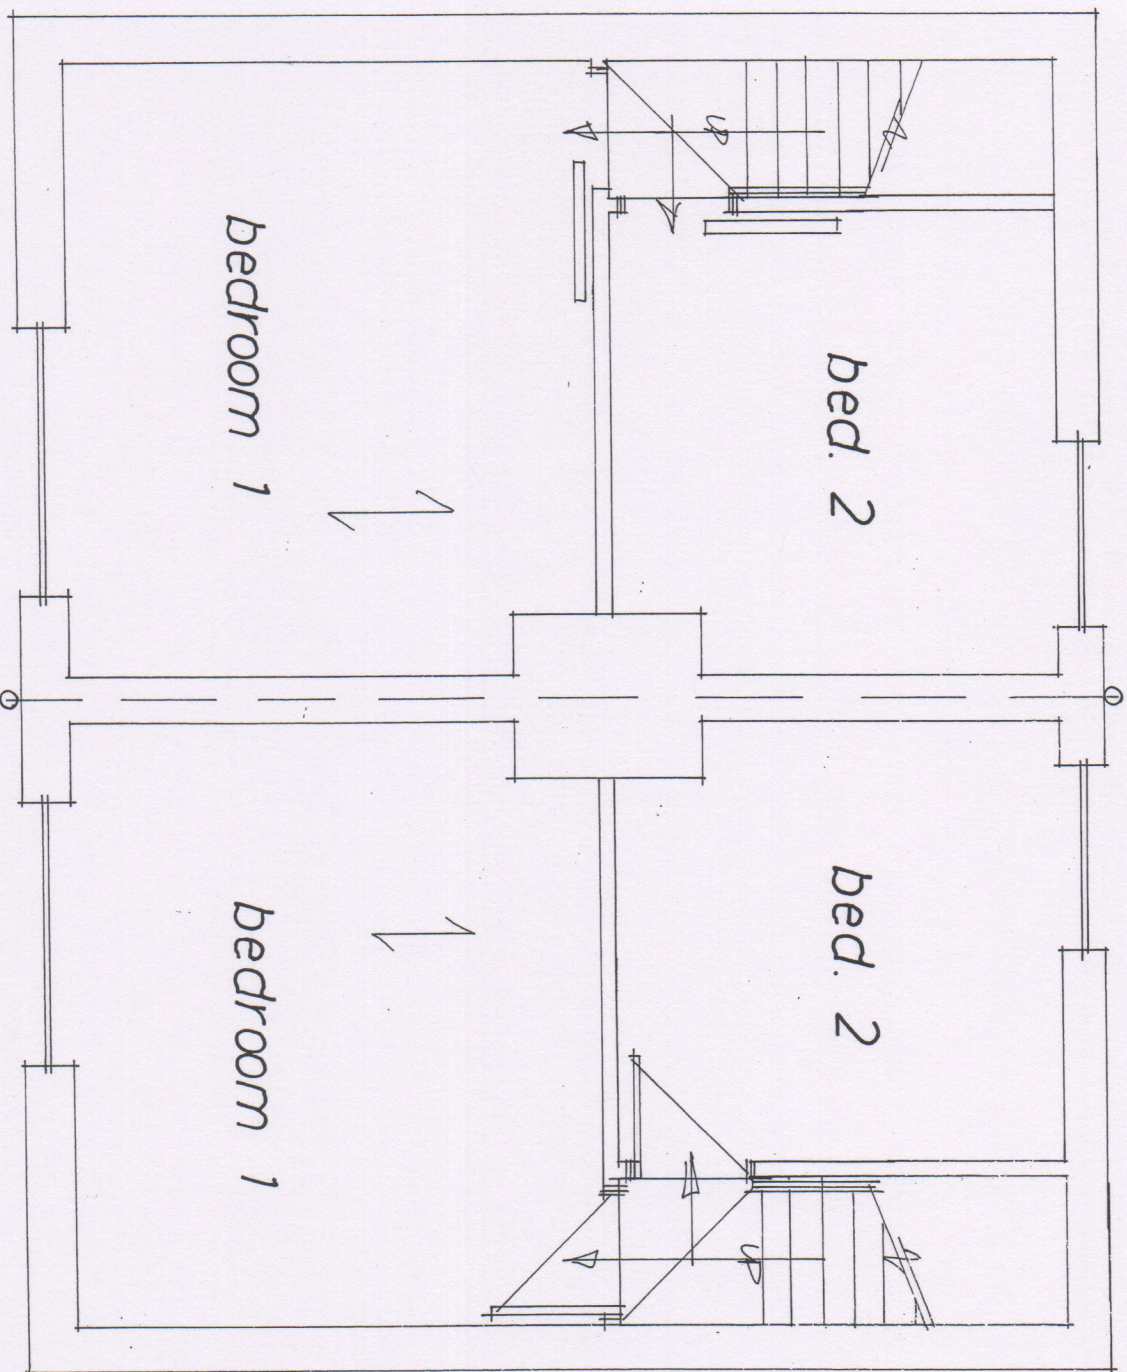

Rev	Notes	Date

Garry Greetham Associates
 Residential Design Consultant
 Westwood House
 18 Carr Lane
 Tankersley
 Barnsley S75 3BE
 Tel(01226)746573

PROJECT 2 Storey Rear Extensions

CLIENT Mr. & Mrs. David Hill

TITLE F. F. Layouts as Existing

ADDRESS
 11 & 12 St. Hilda Avenue,
 Dodworth, Barnsley. S70 6PG

DRAWN BY ggg

SCALE 1:50 DATE Sep 20


DRAWING No 936-04 REV

Member of the Chartered Institute of Architectural Technologists


TO REMOVE CHIMNEY
BREASTS FULLY &
MAKE GOOD AS
REQUIRED.

WRITING
ROSEMARY
TILES.


WRITING
SMOOTH
RED
BRICKWORK

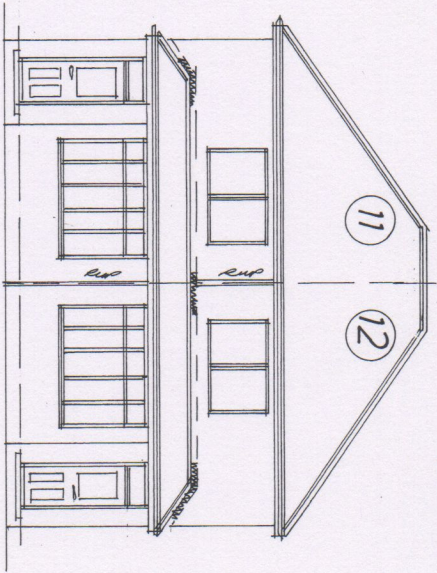


Front

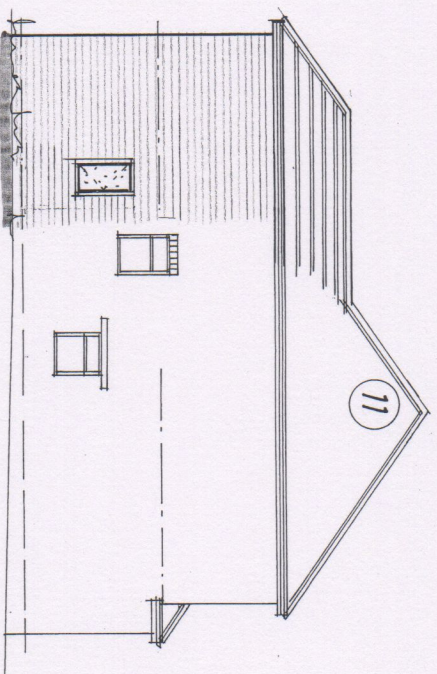

Side

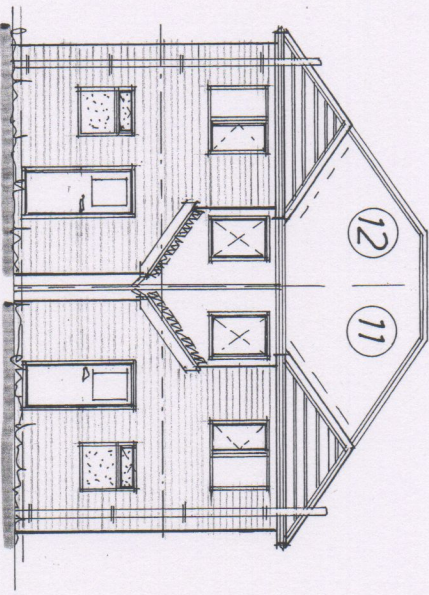

Rear

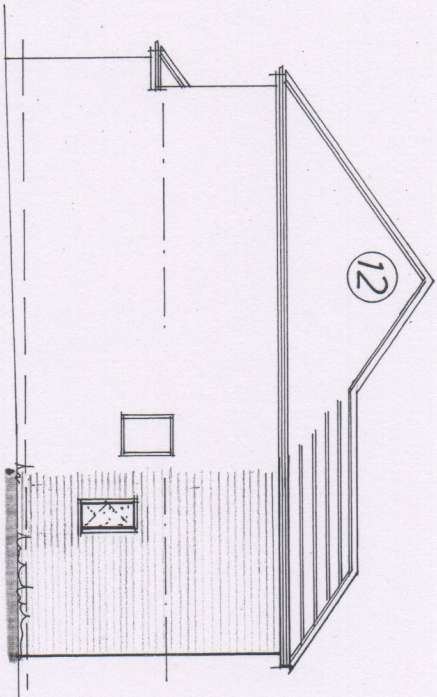

Side

Rev	Notes	Date


Garry Greetham Associates
Residential Design Consultant
Westwood House
18 Carr Lane
Tankersley
Barnsley S75 3BE
Tel(01226)746573


PROJECT 2 Storey Rear Extensions
CLIENT Mr. & Mrs. David Hill
TITLE Elevations as Proposed
ADDRESS
11 & 12 St. Hilda Avenue,
Dodworth, Barnsley, S70 6PG
DRAWN BY g99
SCALE 1:100 **DATE** Sep 20
DRAWING No 936-05 **REV**
Member of the Chartered Institute
of Architectural Technologists

Rev	Notes	Date

Garry Greetham Associates
 Residential Design Consultant
 Westwood House
 18 Carr Lane
 Tankersley
 Barnsley S75 3BE
 Tel(01226)746573

PROJECT 2 Storey Rear Extensions
 CLIENT Mr. & Mrs. David Hill
 TITLE G. F. Layouts as Proposed
 ADDRESS 11 & 12 St. Hilda Avenue, Dodworth, Barnsley, S70 6PG
 DRAWN BY 999
 SCALE 1:50 DATE Sep 20
 DRAWING No 936-06 REV
 Member of the Chartered Institute of Architectural Technologists

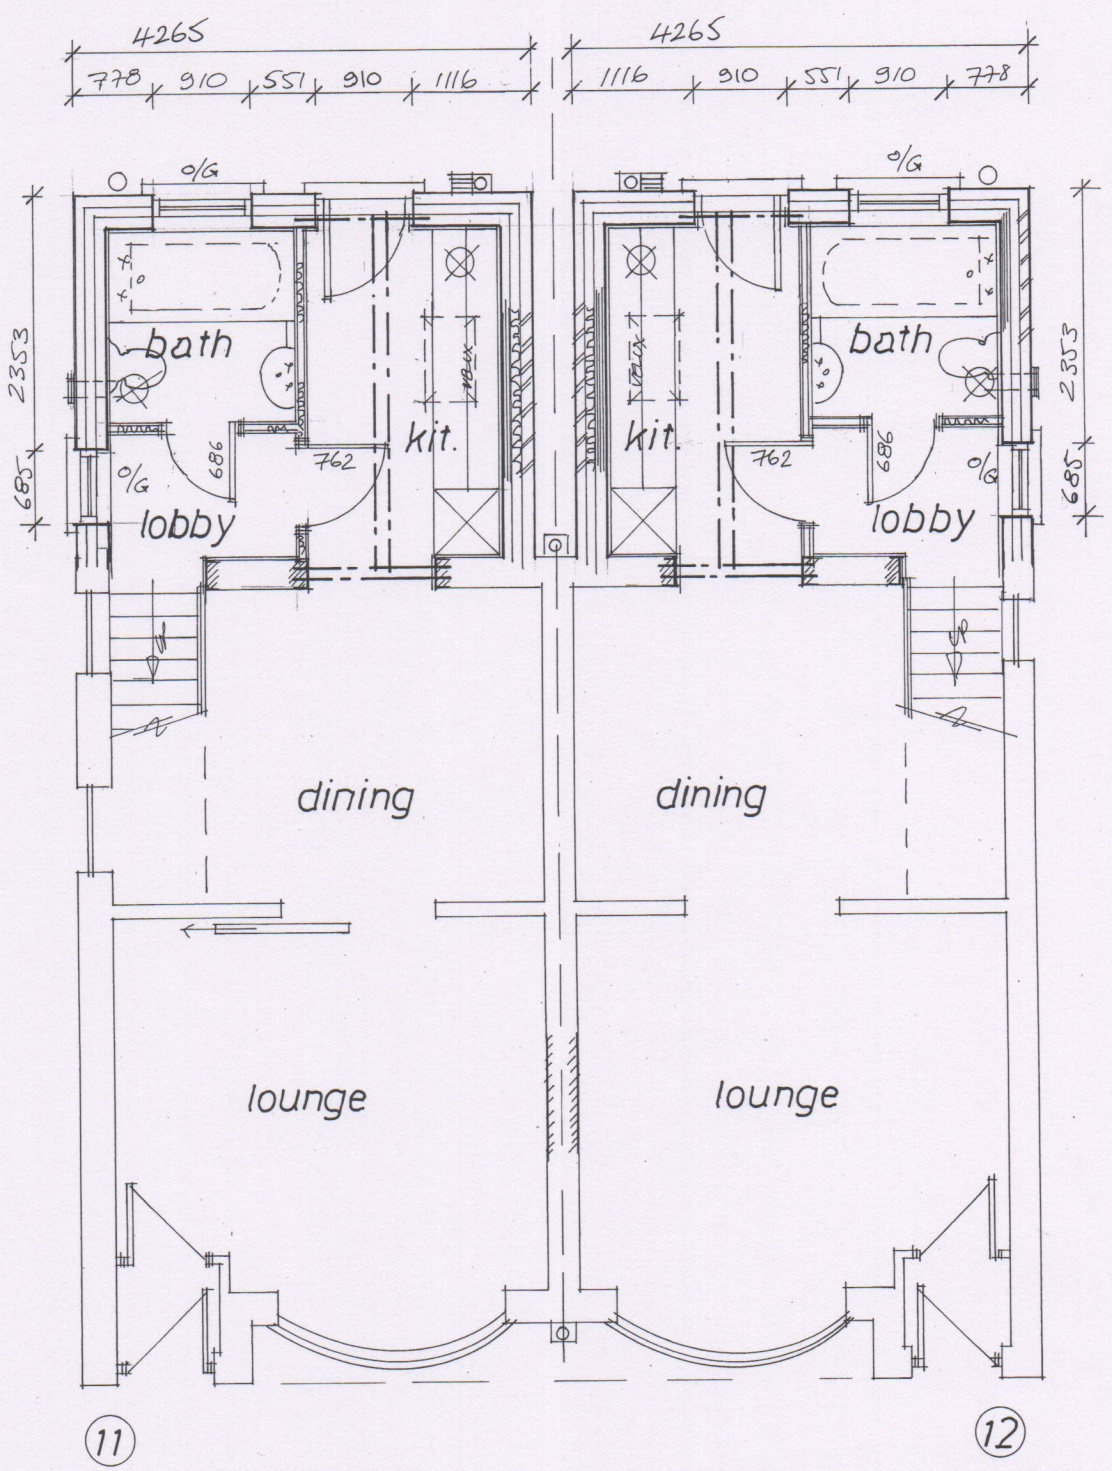

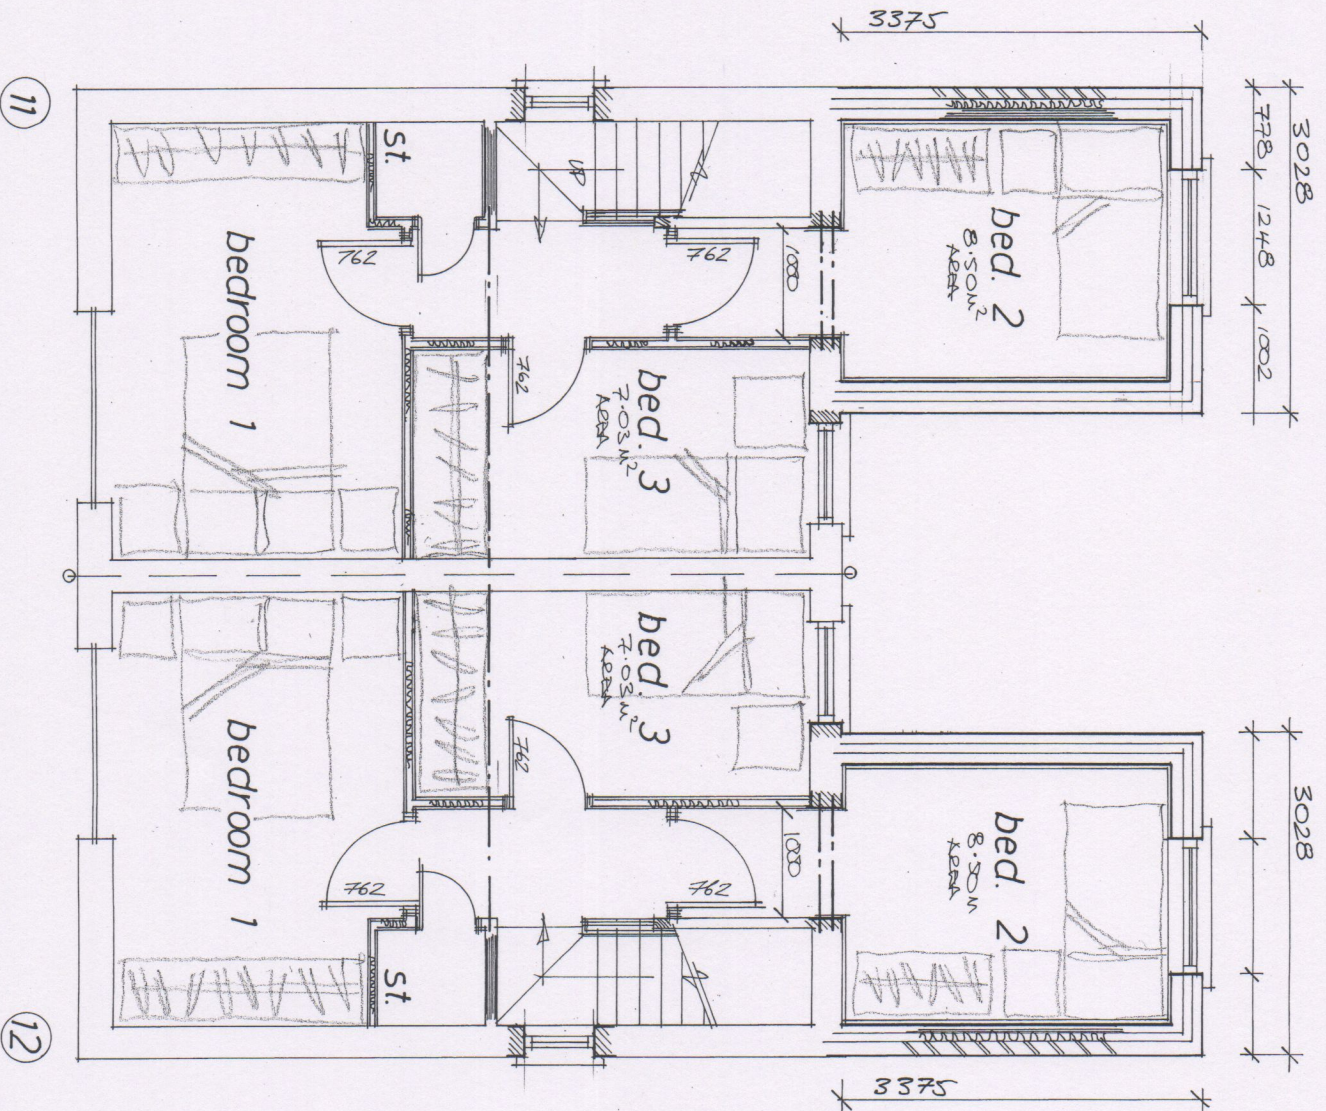

Rev	Notes	Date

Garry Gretham Associates
Residential Design Consultant
Westwood House
18 Carr Lane
Tankersley
Barnsley S75 3BE
Tel(01226)746573

Project 2 Storey Rear Extensions

Client Mr. & Mrs. David Hill

Title F. F. Layouts as Proposed

Address
11 & 12 St. Hilda Avenue,
Dodworth, Barnsley. S70 6PG

Drawn by 999

Scale 1:50 **Date** Sep 20

Drawing No 936-07 **Rev**

Member of the Chartered Institute of Architectural Technologists