

DO NOT SCALE


NOTES

GENERAL NOTES

- a. THE TOPOGRAPHICAL SURVEY IS BASED ON INFORMATION PRODUCED BY HAYCOCK & TODD, JOB NO. S9417, FILE S9417-3D BARNLEY WEST.DWG, DATED MAY 2019. THE INFORMATION USED IN PREPARATION OF THIS AND ALL OTHER FORE CONSULTING DESIGNS AND DRAWINGS IS NOT WARRANTED. IT SHALL BE THE RESPONSIBILITY OF THE CONTRACTOR TO VERIFY ALL SURVEY INFORMATION PROVIDED AND REPORT ANY ANOMALIES TO FORE CONSULTING.

DESIGN NOTES

1. ALL DESIGN AND WORKS TO COMPLY WITH CURRENT VERSION OF THE FOLLOWING DOCUMENTS:
 - DESIGN MANUAL FOR ROADS AND BRIDGES (DMRB);
 - SPECIFICATION FOR HIGHWAY WORKS (SHW);
 - MANUAL FOR STREETS (MFS); AND
 - BARNLEY METROPOLITAN BOROUGH COUNCIL (BMB) DESIGN GUIDE AND SPECIFICATION.
2. THIS DRAWING TO BE READ IN CONJUNCTION WITH DRAWINGS NO. 3062-100-100 AND 3062-100-200 SERIES.

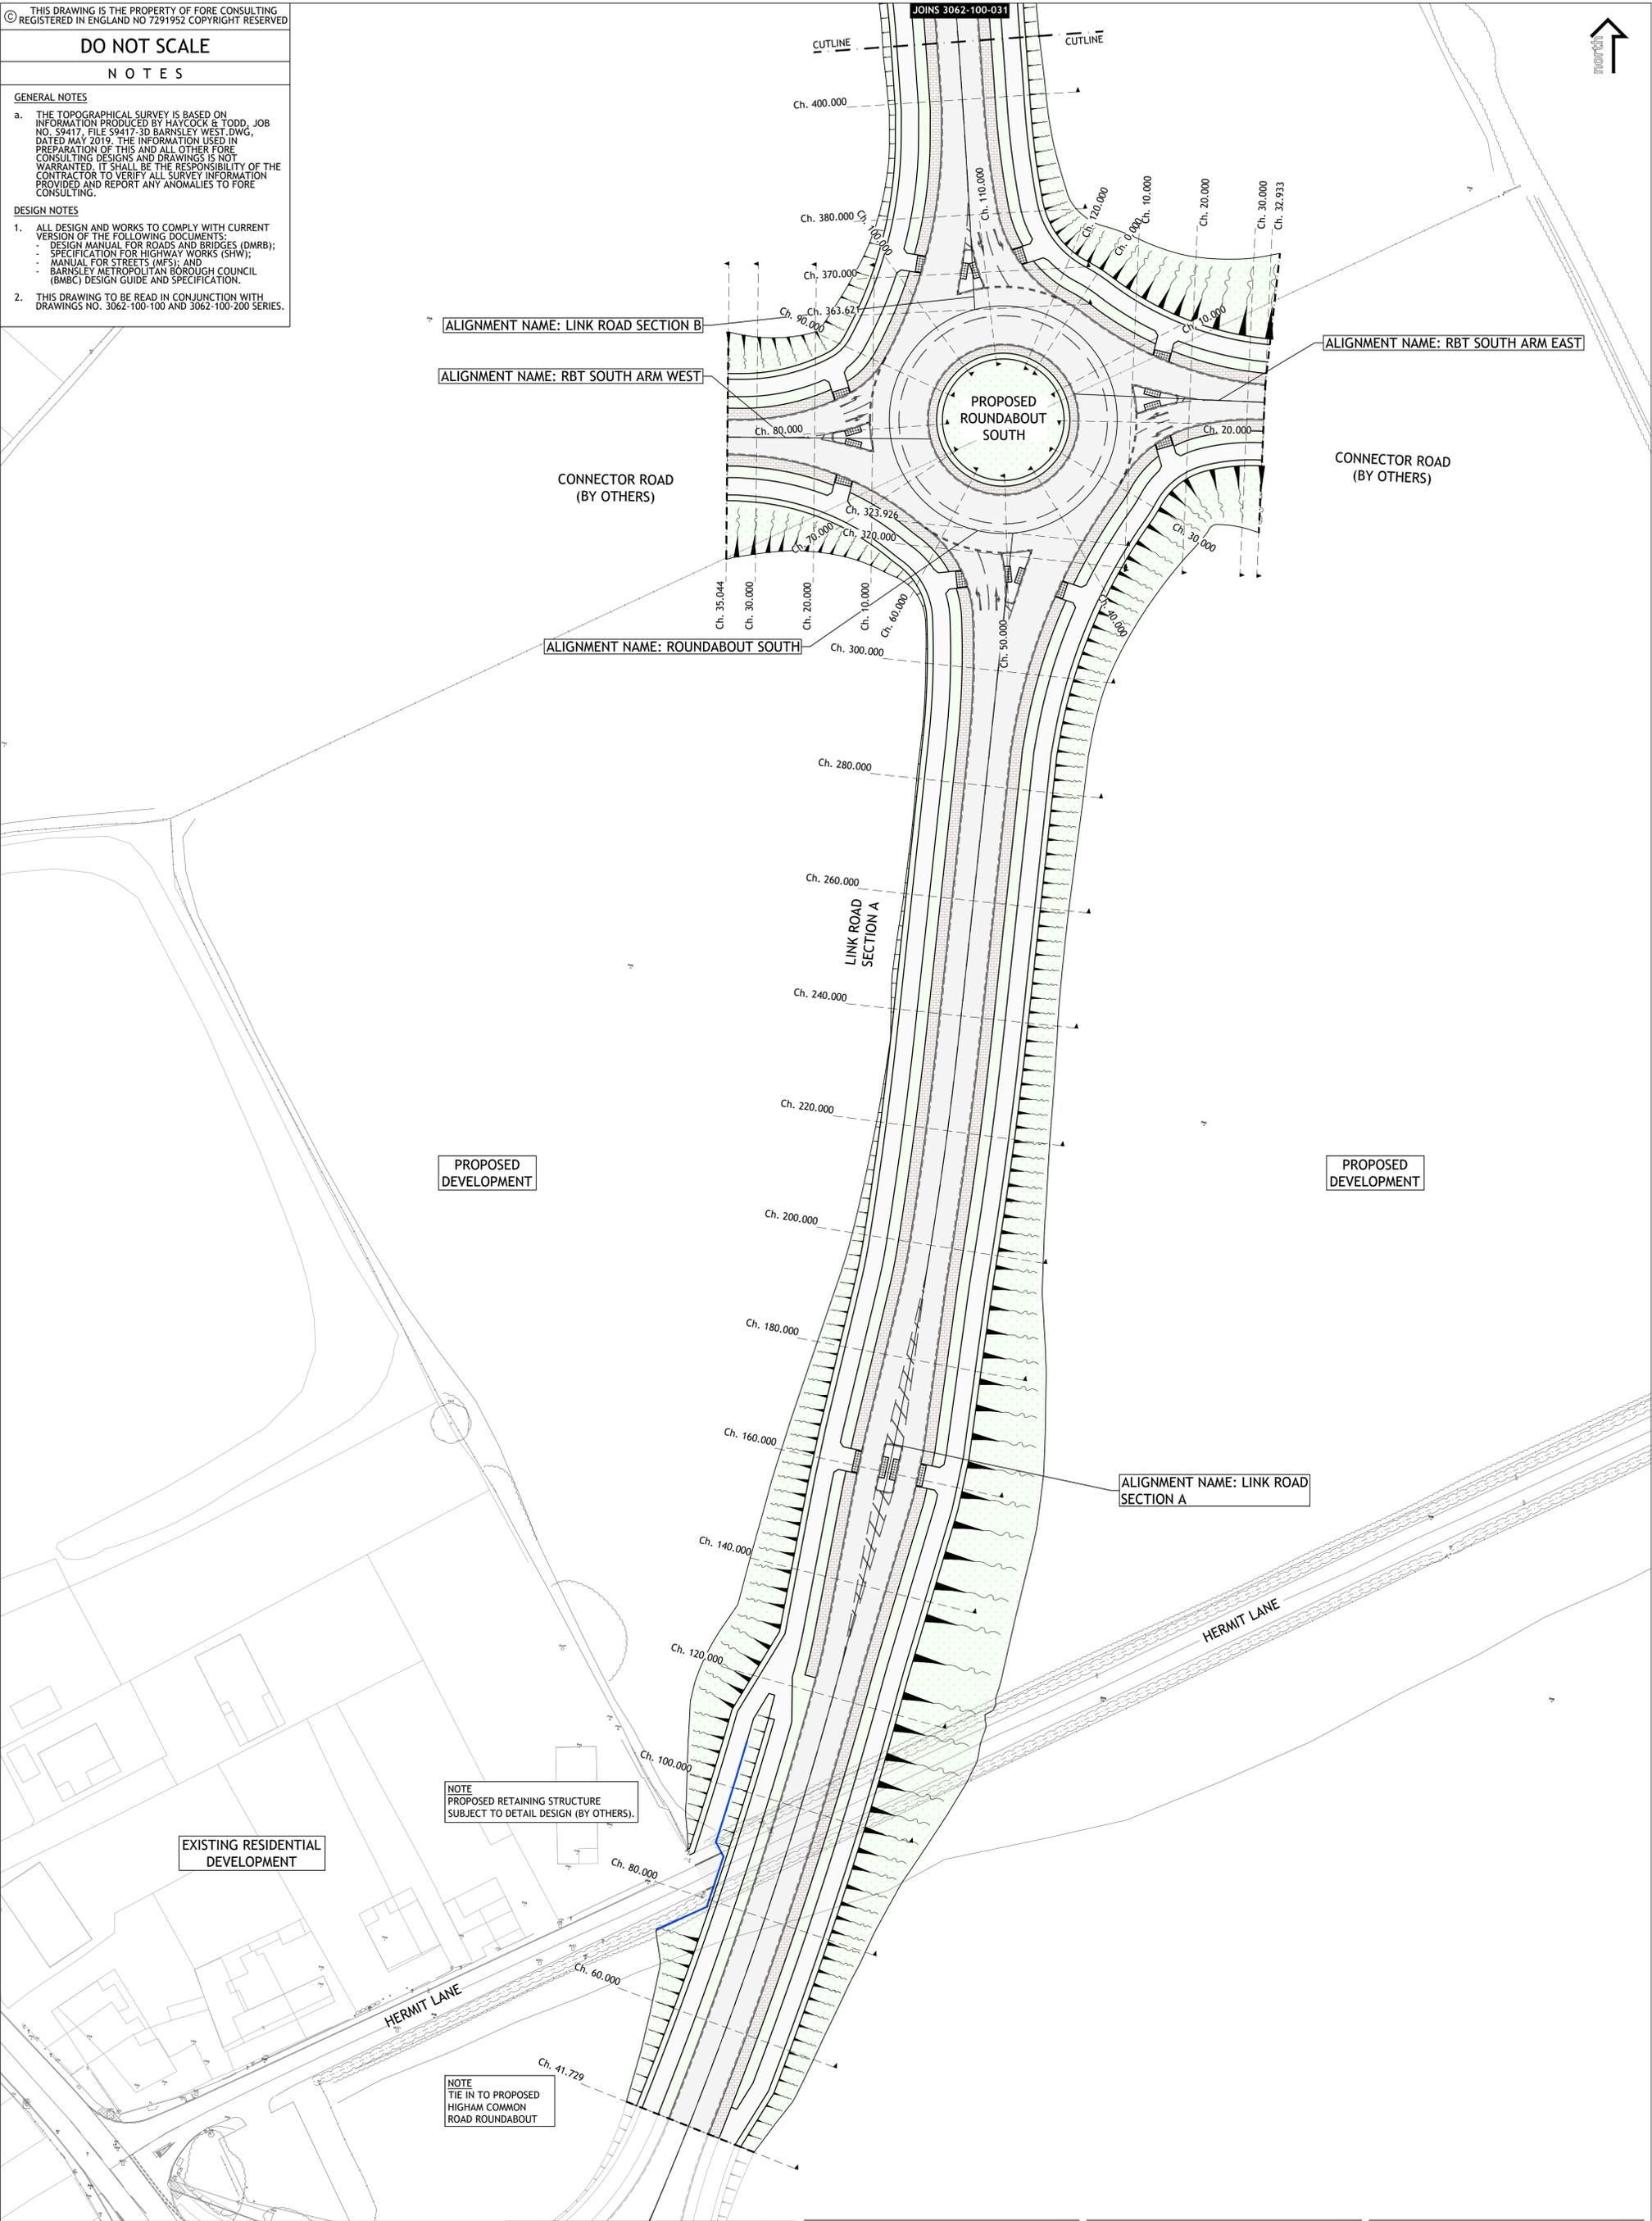

NOTE
PROPOSED RETAINING STRUCTURE
SUBJECT TO DETAIL DESIGN (BY OTHERS).

NOTE
TIE IN TO PROPOSED
HIGHAM COMMON
ROAD ROUNDABOUT

REV	DESCRIPTION	DATE	BY

Client:
STRATA STERLING BARNLEY WEST LTD

Project:
BARNLEY WEST LINK ROAD

Drawing Title:
ALIGNMENTS AND CROSS SECTIONS ARRANGEMENT SHEET 1 OF 3

PRELIMINARY

Drawn by ML	Checked by PI	Issue Date 20.11.2023	Scale 1:500	Format A1
Job Number 3062		Drawing Number 100-P-030		Revision -

Fore Consulting Limited
1st Floor, 15 St Paul's Street
Leeds
LS1 2JG
0113 2460204
enquiries@foreconsulting.co.uk
www.foreconsulting.co.uk