

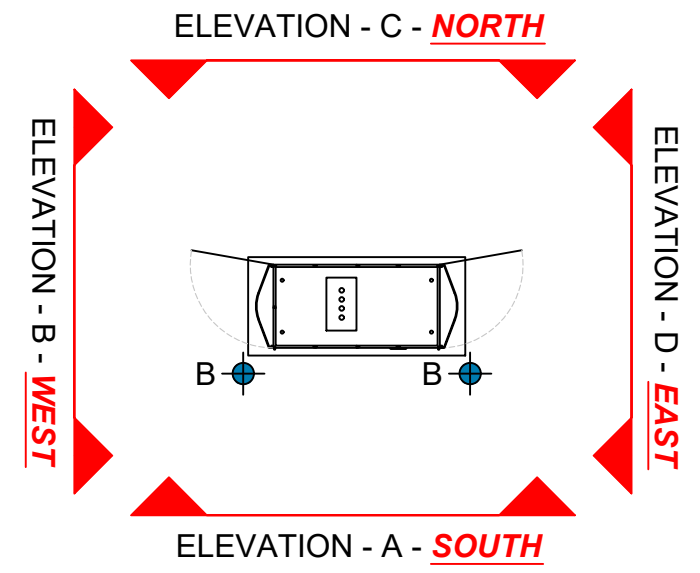
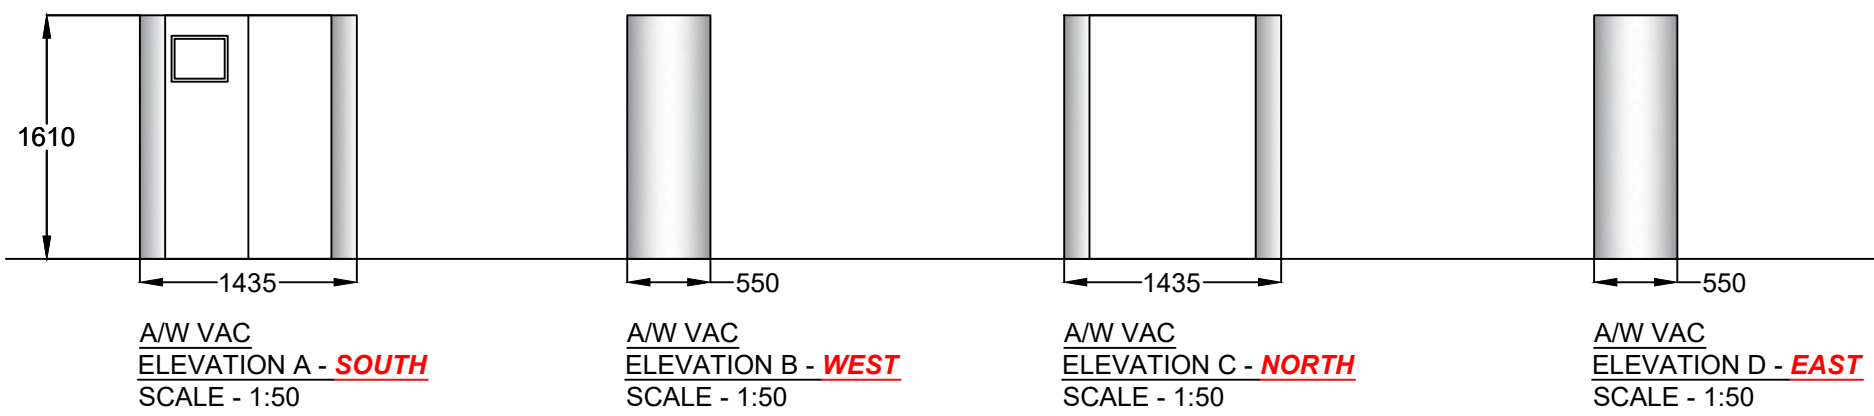



DRAWING NOTES
 COPYRIGHT ©
 This drawing and the details herein are the copyright of MBH Design Studio Ltd. and must not be reproduced, altered or passed to any third party without prior written consent.
 This drawing has been produced for the project listed below, is submitted in support of this application to the Local Planning Authority and is not intended for use by any other person or for any other purpose.
 Every effort has been made to ensure the accuracy of these drawings, however MBH Design Studio Ltd. accept no responsibility for any discrepancies arising from the reuse of survey information and preliminary drawings commissioned by the Applicant from others.

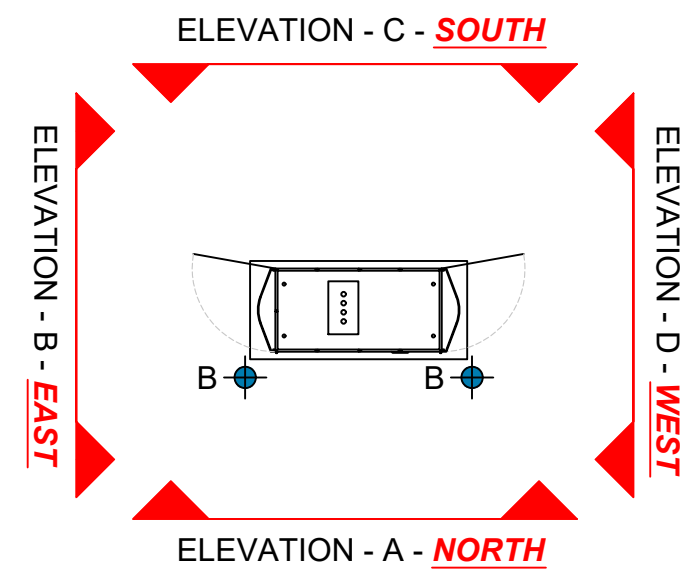

AIR WATER AND VAC UNIT
 SCALE - 1:50

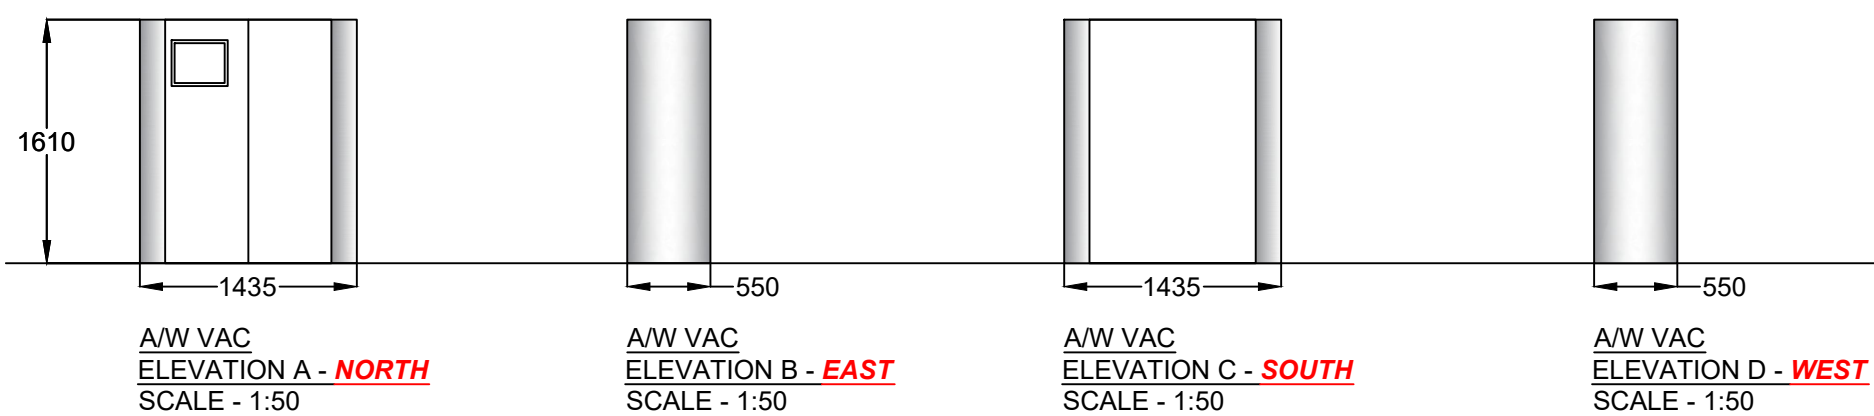


AIR WATER AND VAC UNIT
 SCALE - 1:50

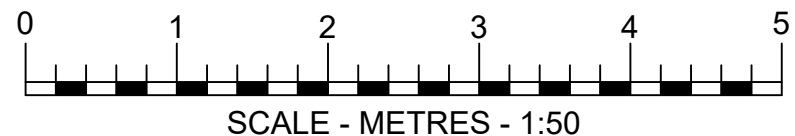

REV	DATE	DESCRIPTION	DRAWN/CHECKED


REVISION NOTES

PLANNING



MBH Design Studio Ltd.
 Brook House Apex Court, Camphill Road, West Byfleet, Surrey, KT14 6SQ
 www.mbhtd.com t: 01932 352 727 f: 01932 351 545

CLIENT



PROJECT
 FS2098 - BARNSELY MORRISONS PFS
 LOWER THOMAS ST
 BARNSELY
 S70 1LQ

DRAWING TITLE
 AIR/WATER AND VAC ELEVATIONS

DRAWN BY HP	DATE 23.07.2024	SCALE 1:50	PAPER SIZE A3
CHECKED BY JN	DRAWING NUMBER 14314-2098-211	REV. -	