
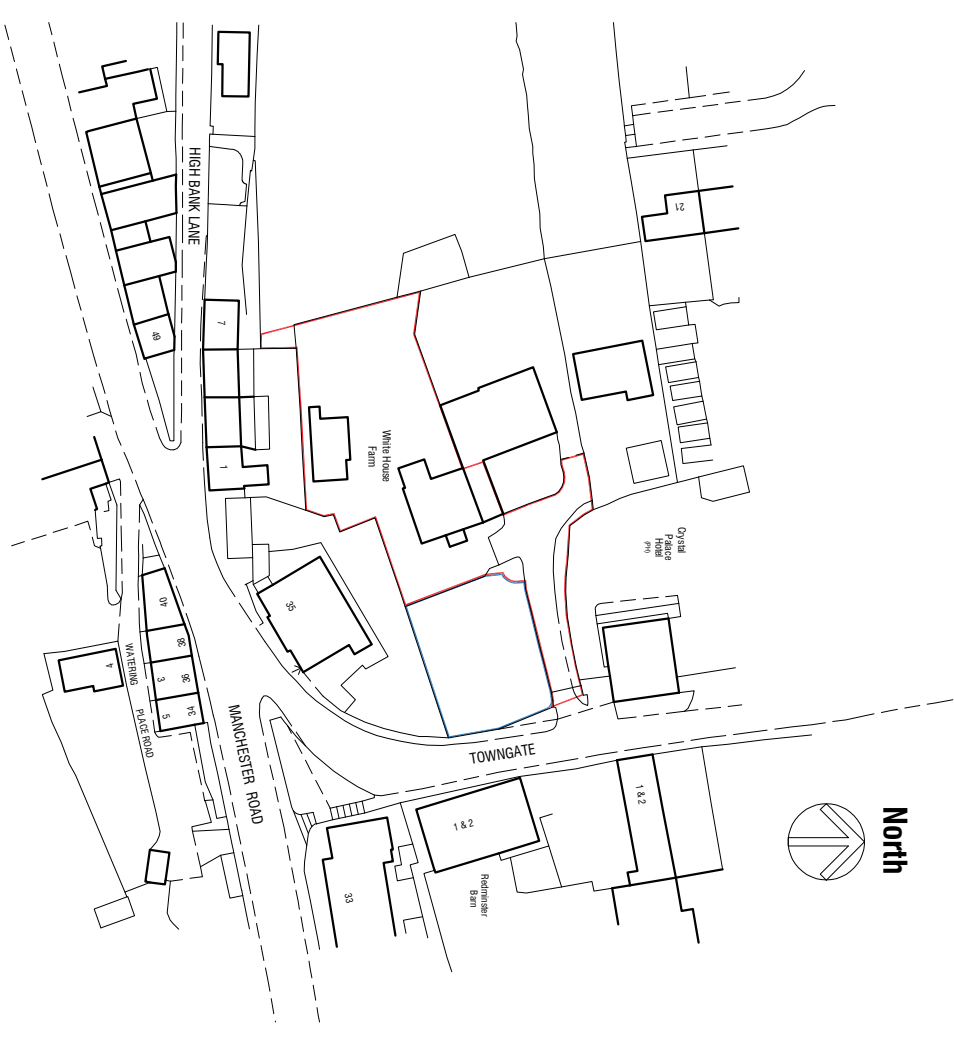


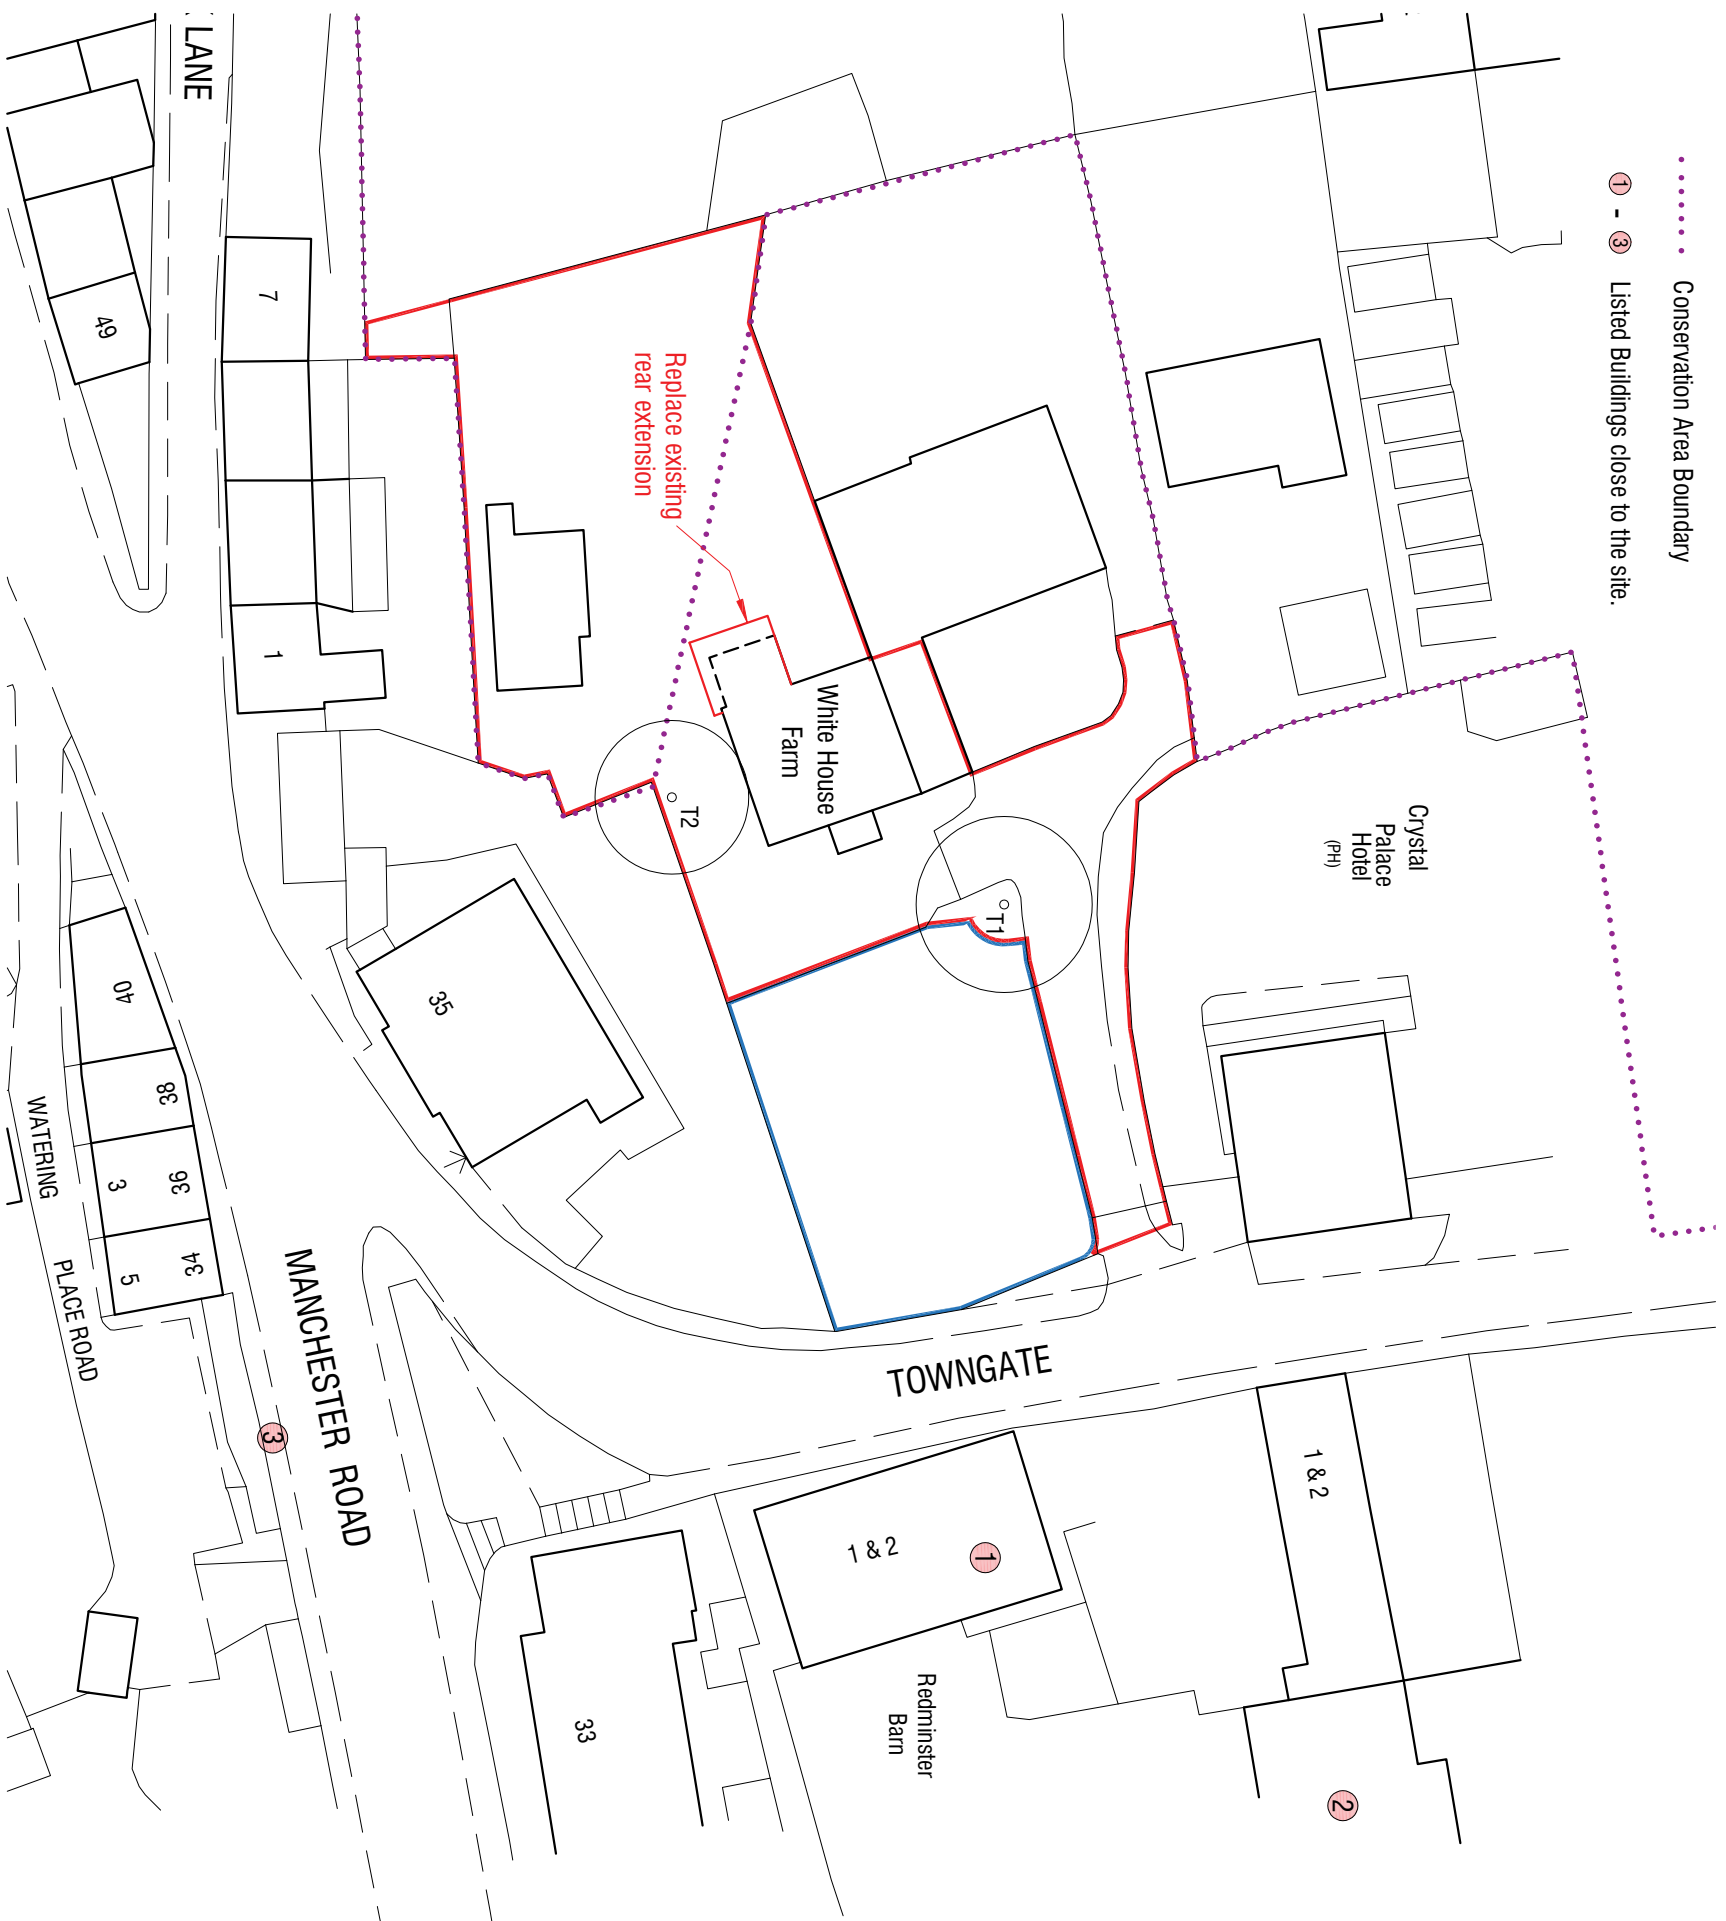

SITE LOCATION PLAN 1:1250

Ordnance Survey (c) Crown Copyright 2019. All rights reserved. Licence number 100022432

White House Farm Towngate Thurlistone Sheffield S36 9RH	Scale 1:500 1:1250	☐ ☐ mboothdesign architectural design and building consultants Fairfield House Bermestai Close Barnsley S70 2FL Tel: 07881898300 E: mark@mboothdesign.co.uk
	Date Feb 2021	
Ref 19.08		
Drwg No BP02		