


ASPHALT PATH

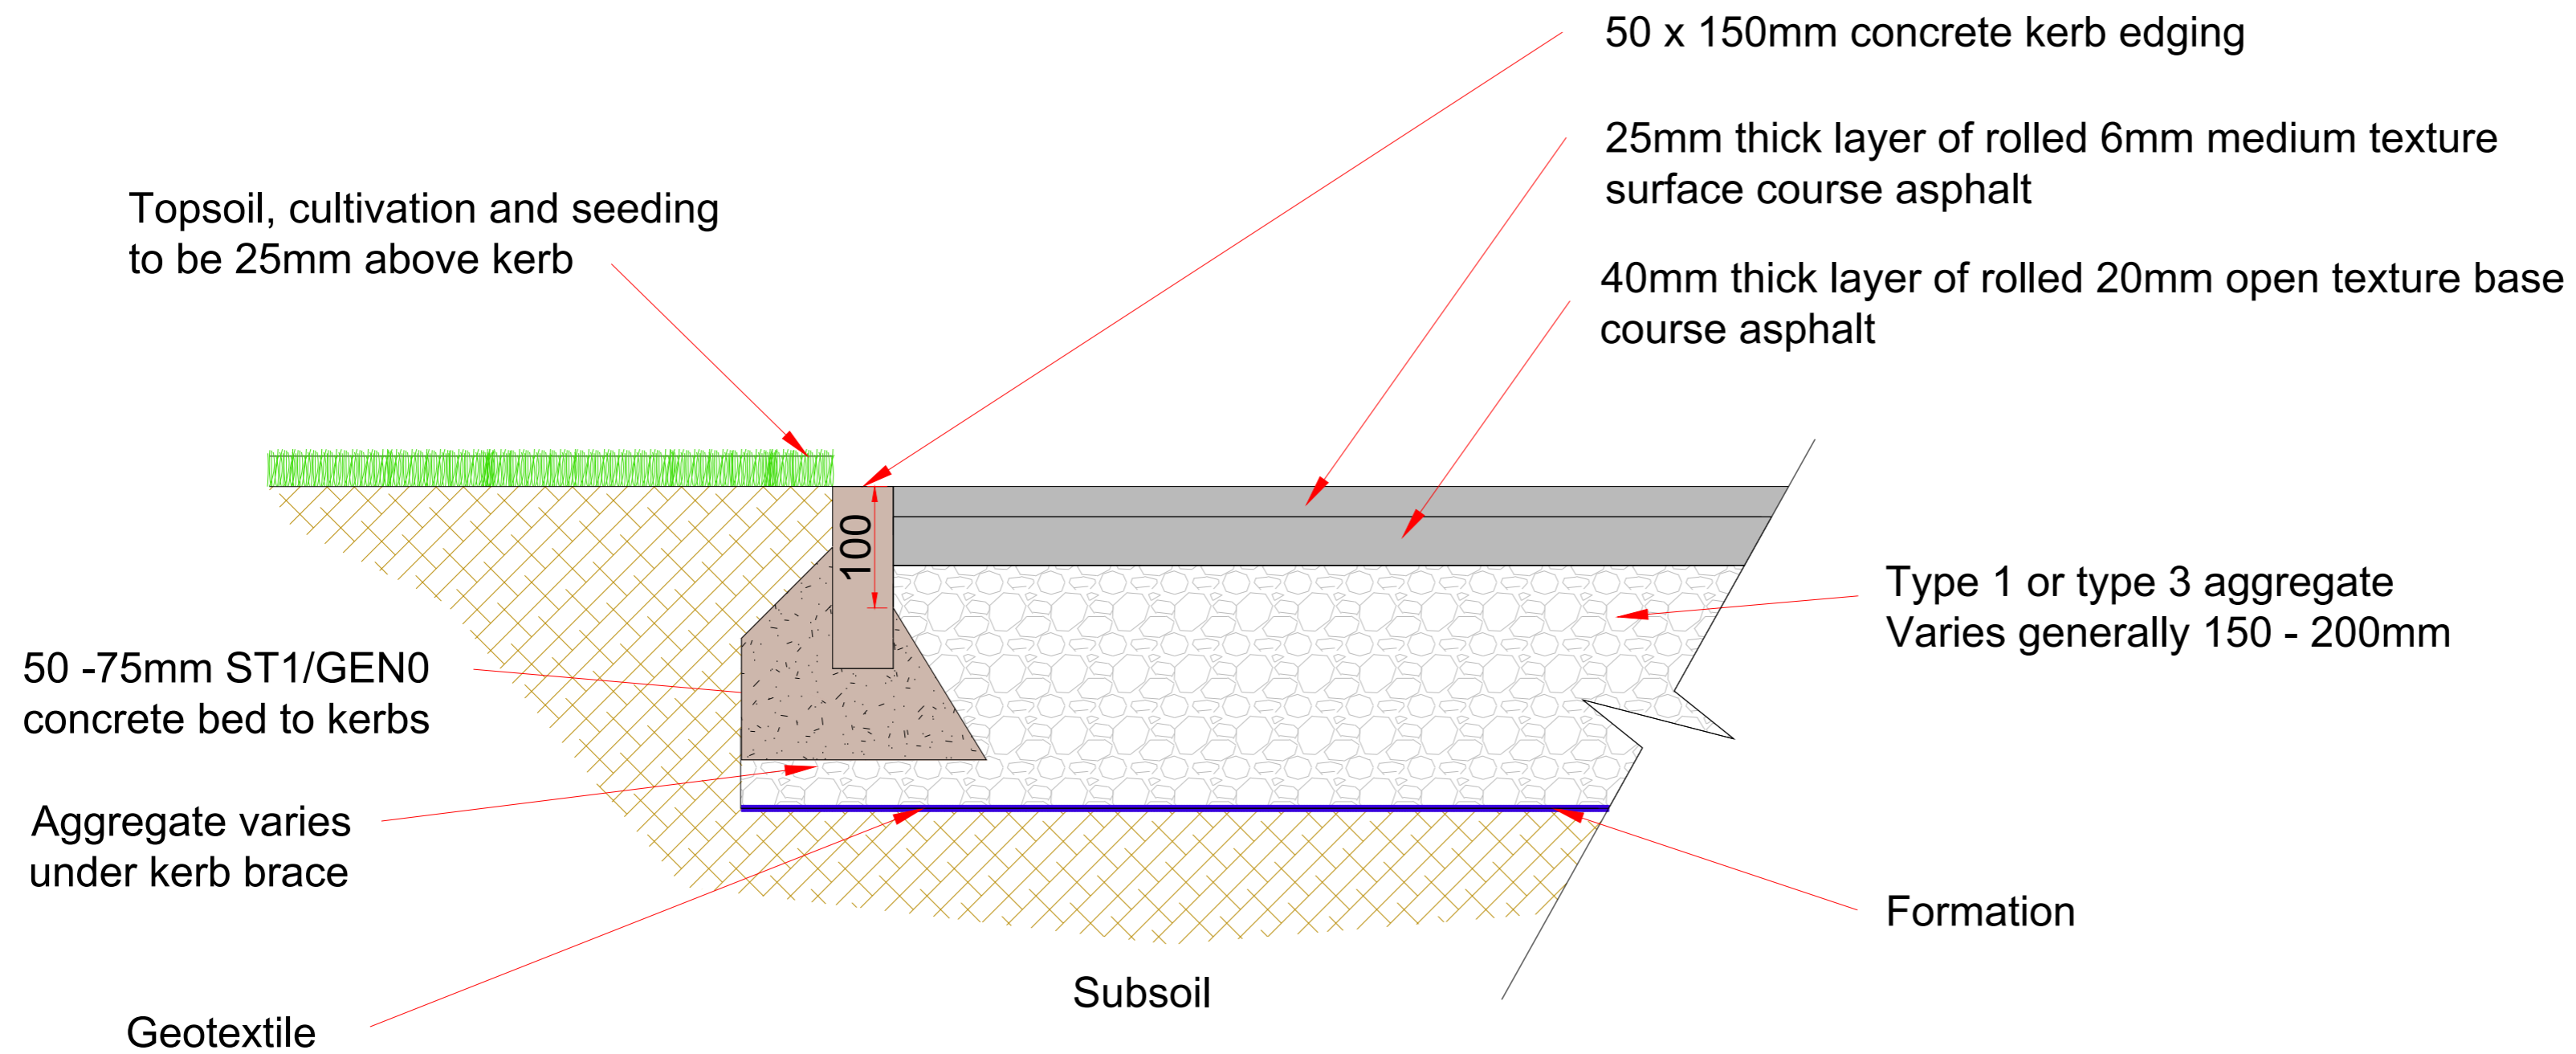

Rev	A	m	e	n	d	m	e	n	t	Date	By
-										Initial Issue	

Client
DOROTHY HYMAN
SPORTS CENTRE
S72 8LH


Project
STANDARD DRAWING

Drawing
PATH DETAIL



Drawn	NJM	Date	14-02-24	Scales	1:5
Checked		Plot No	01	Prelim	Check
				Final	

Job No
 Drawing No
MCA-MUK3149-20
 Rev

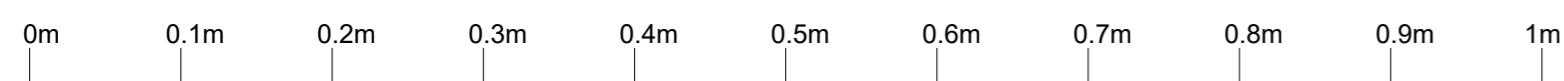

Scale bar 1 : 5