




PART GROUND FLOOR AREA FOR  
PROPOSED A.G.C.  
151.5m<sup>2</sup> 1630.7ft<sup>2</sup>

**PROPOSED GROUND FLOOR GENERAL ARRANGEMENT PLAN**

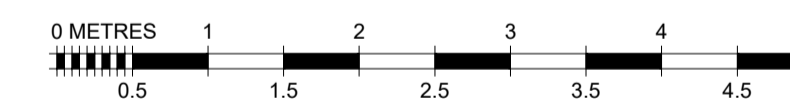

REVISIONS  
REV 00:

**PROPOSED**


FIT OUT TYPE  
CONCEPT 2

PROJECT  
MERKUR SLOTS  
(PART GROUND FLOOR)  
15-19 PEEL STREET  
BARNSELY  
S70 2RA

DESCRIPTION  
PROPOSED GROUND FLOOR GENERAL  
ARRANGEMENT PLAN

DRAWN BY S.R.B.	SCALE 1:50	DATE 29/10/21
--------------------	---------------	------------------

DRAWING No. 999-PR-01	REVISION 00
--------------------------	----------------

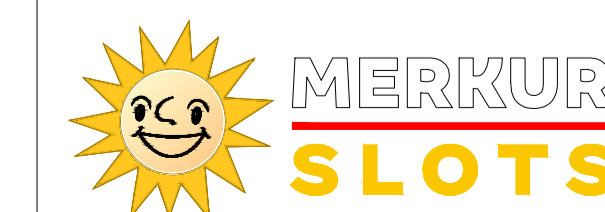

COPYRIGHT IS RESERVED BY MERKUR CASINO UK AND IS ISSUED ON THE CONDITION THAT IT IS NOT COPIED OR DISCLOSED BY OR TO ANY UNAUTHORISED PERSONS WITHOUT PRIOR CONSENT FROM MERKUR CASINO UK.  
THIS DRAWING SHOULD NOT BE SCALED. THE CONTRACTOR SHOULD CHECK ALL DIMENSIONS ON SITE. ANY ERROR OR OMISSION SHOULD BE REPORTED TO MERKUR CASINO UK.