


111250

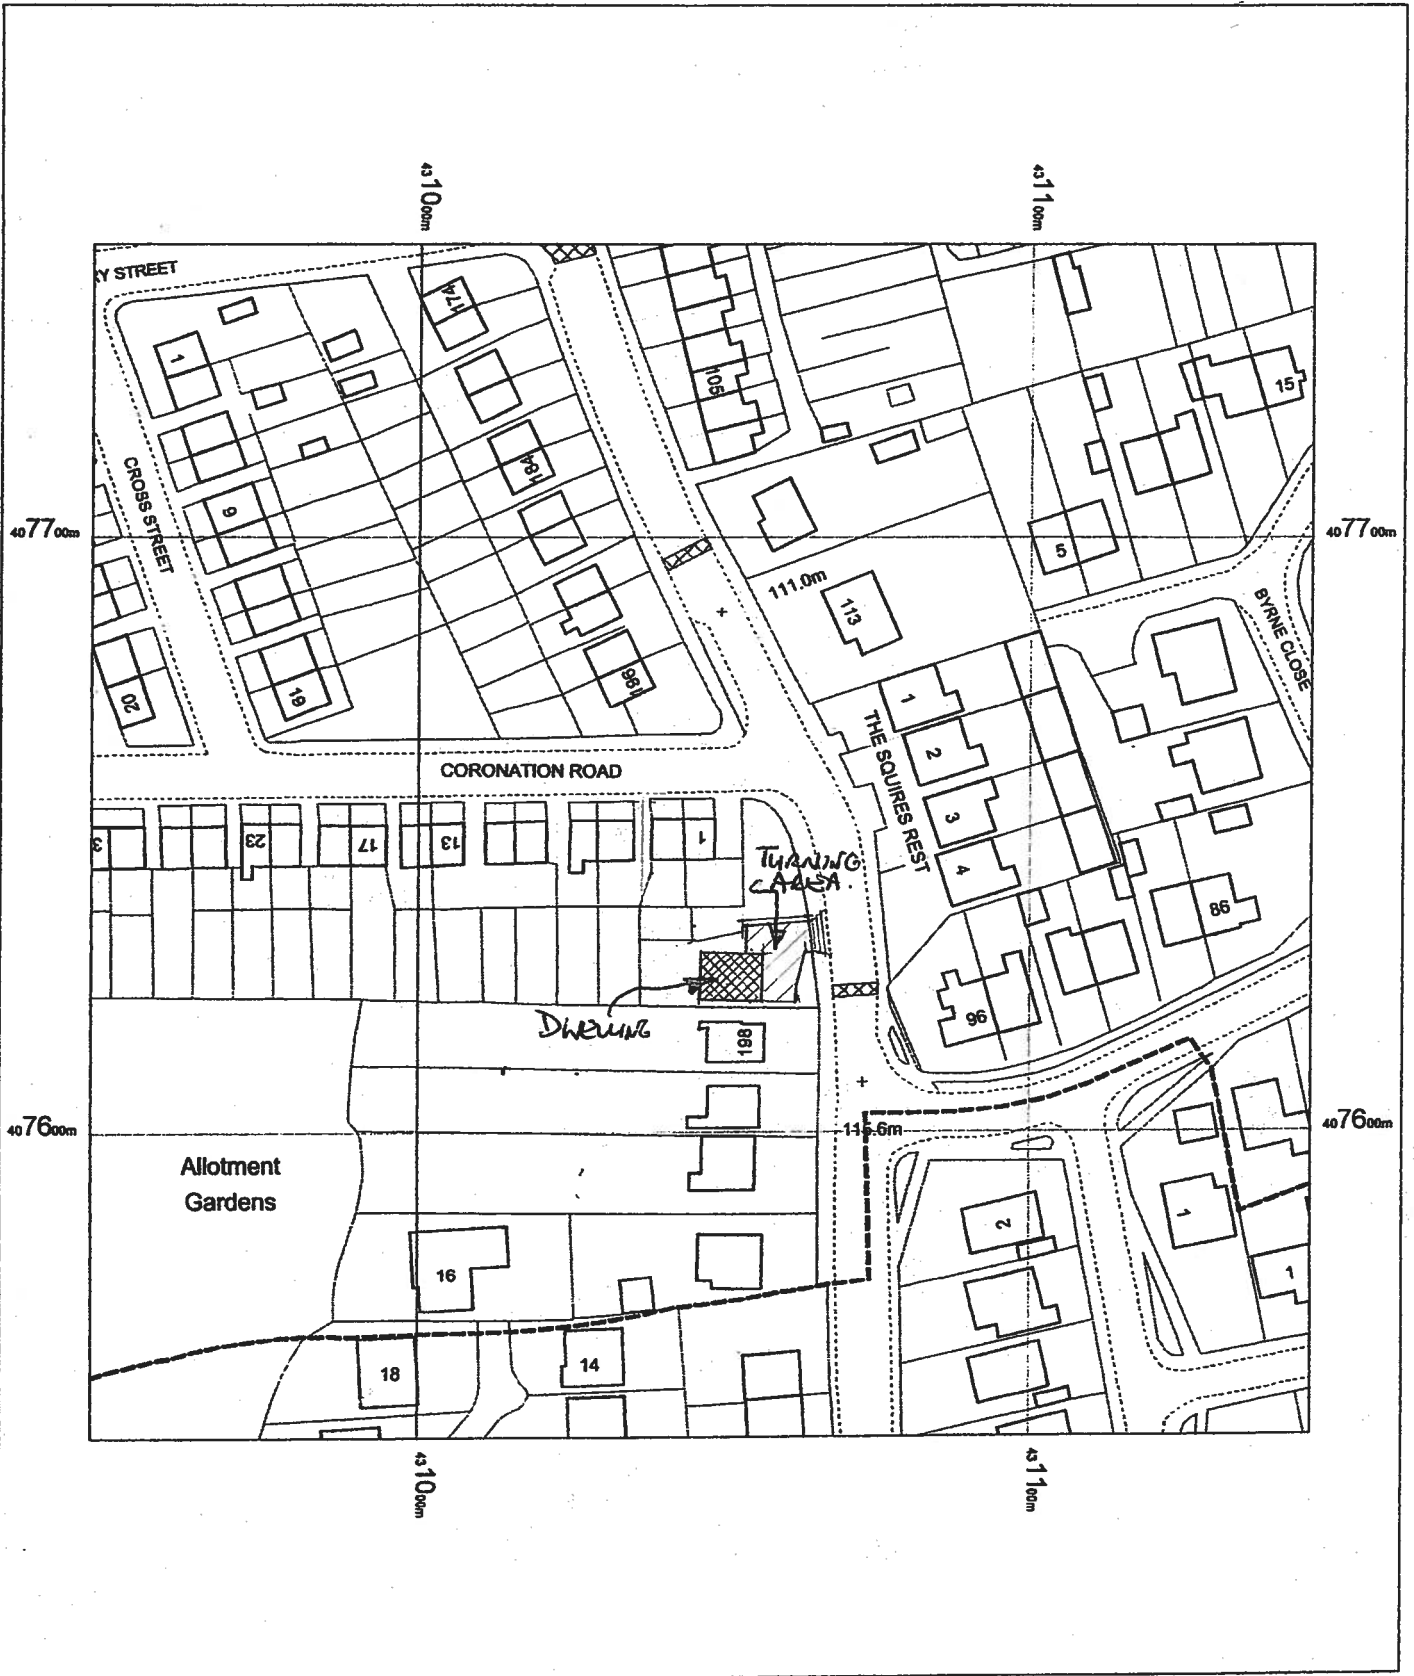

1 Coronation Road
 Barnsley
 South Yorkshire
 S75 1NN

OS Mastermap
 18 June 2013, ID: MDP-00237415
www.malcolmhughes.co.uk

1:1250 scale print at A4, Centre: 431046 E, 407649 N

©Crown Copyright. Licence no. 100019980



MALCOLM HUGHES
LAND SURVEYORS

Chartered Land Surveyors



Tel: 0161 926 0650