


Diocese of Hallam Property Department

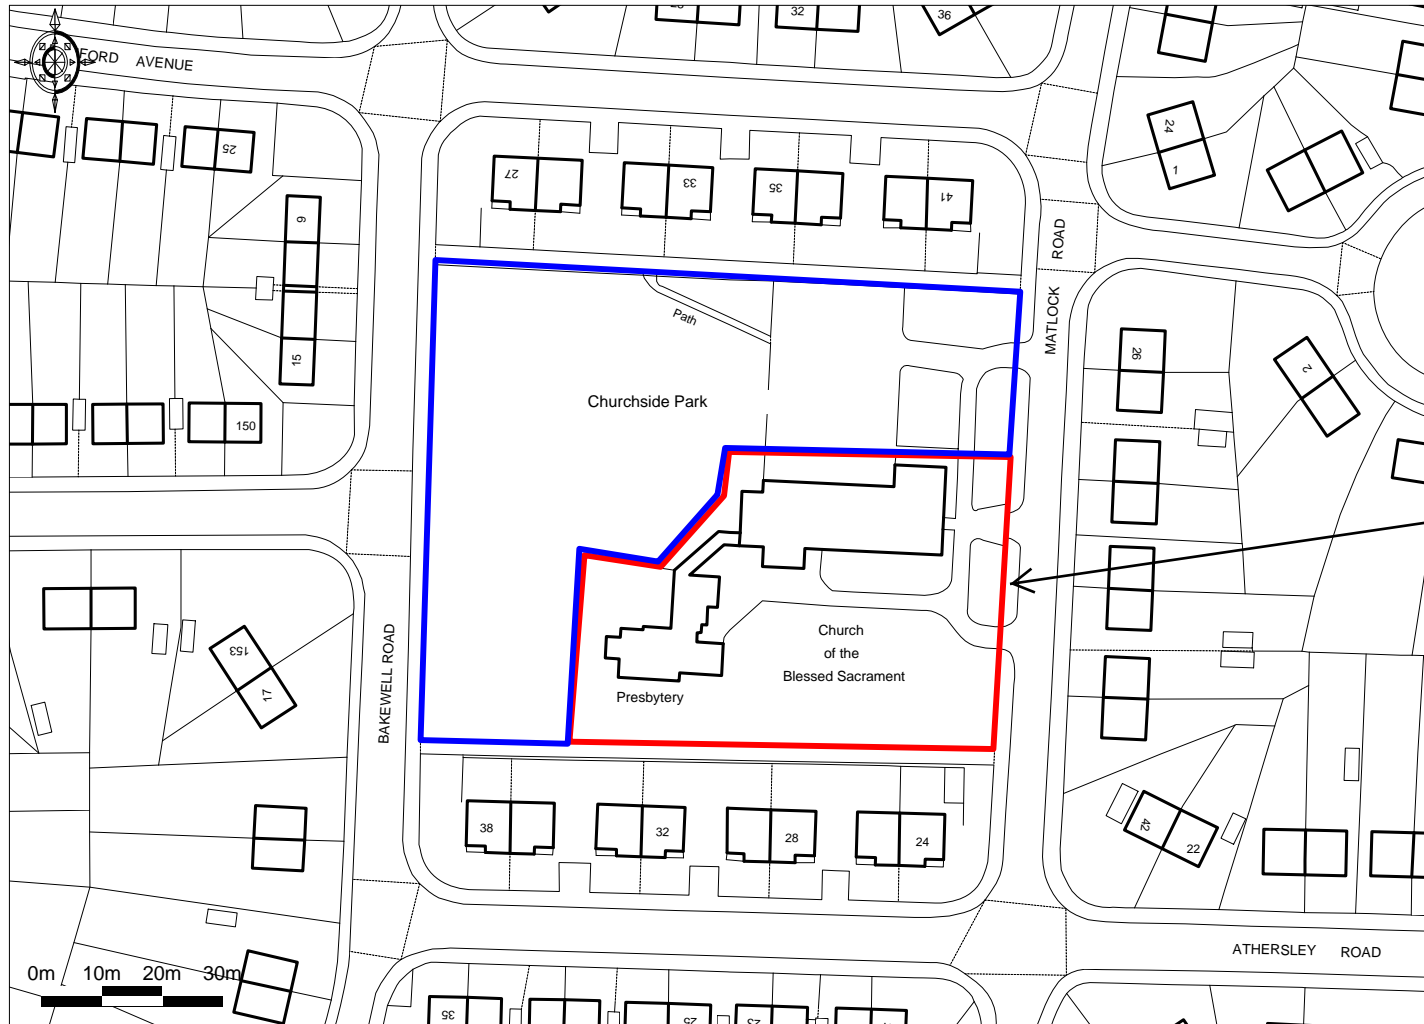

Raised height of fencing to entire perimeter of site outlined in red



Ordnance Survey © Crown Copyright 2010. All rights reserved. Licence number 100020449. Plotted Scale 1:1250

Blessed Sacrament Catholic Church, Matlock Road, Athersley S71 3SG
Ref: DOH/BS/2010/01/APP-01298903