


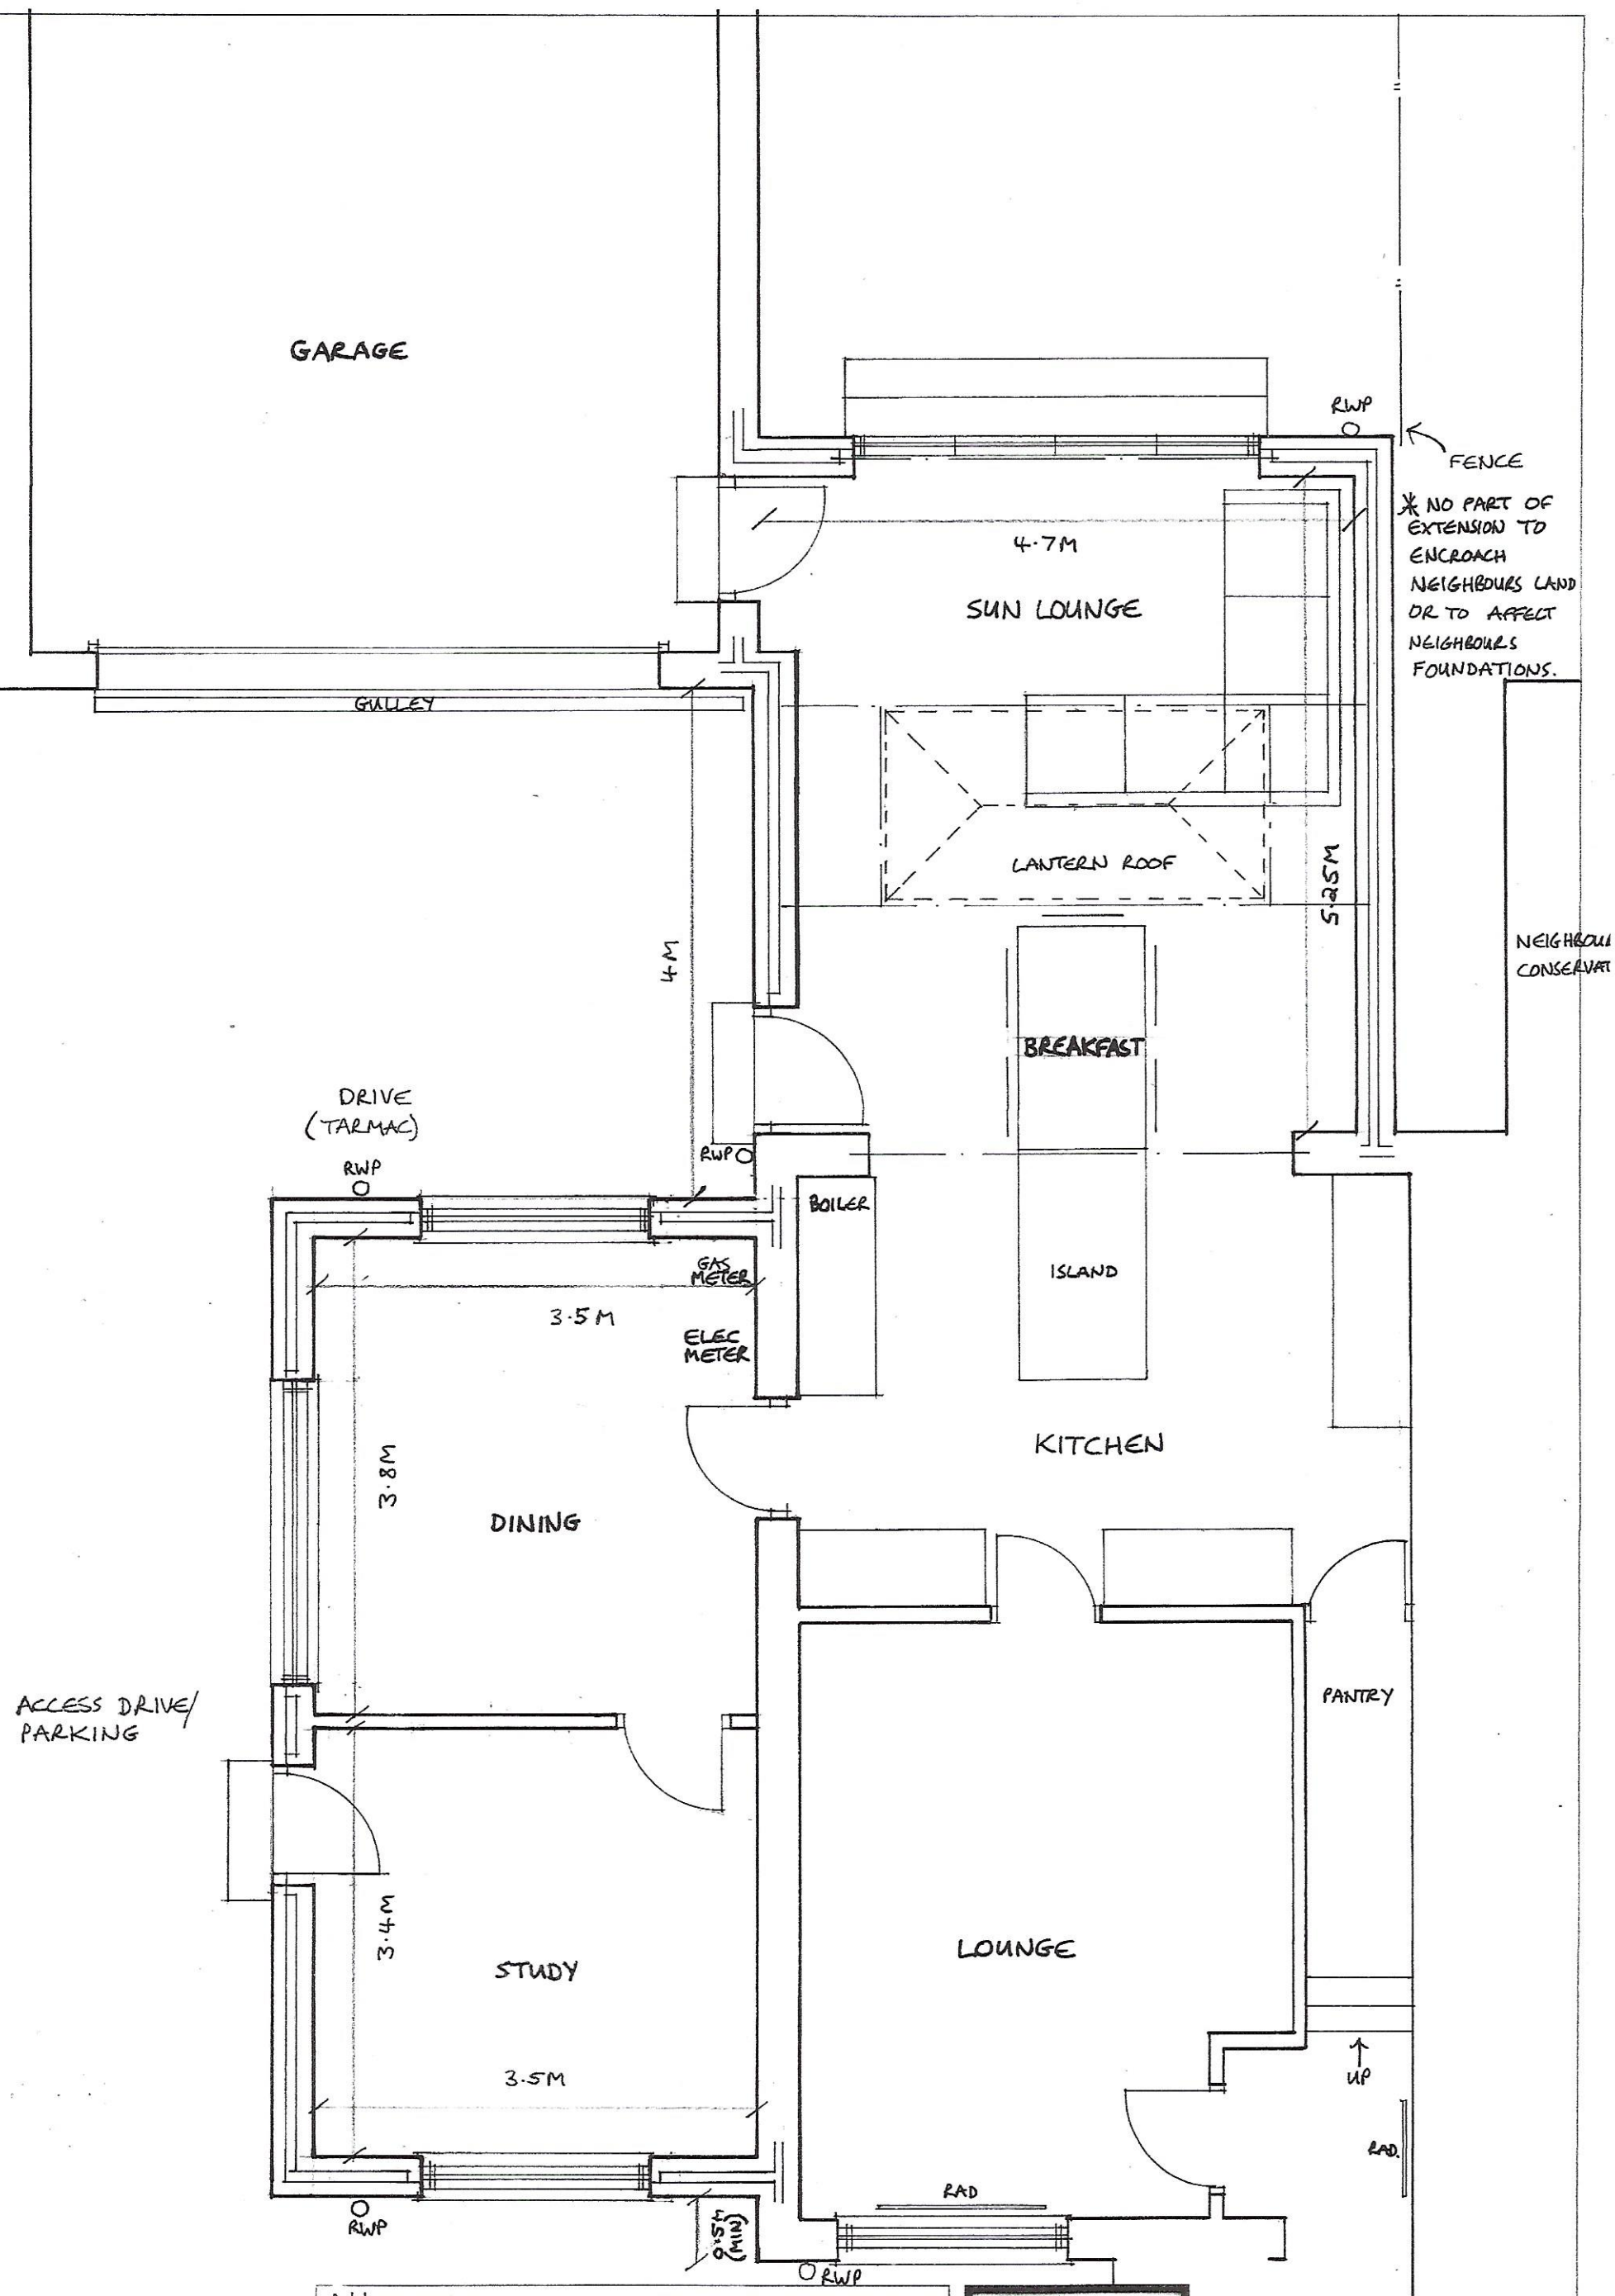

PROPOSED GROUND FLOOR

Address: 106 NEWLAND AVENUE CUDWORTH BARNSELY S72 8XB			
Client:	MR + MRS S. BRYAN		
Drg No:	187/4AB		
Date:	11.3.20	Scale:	1:50 @ A3



M. 07792 527 531
T. 01909 566 000

Grove House, Lidsters Lane,
South Anston, Sheffield S25 5BB

james@clayarchitecturaldesigns.co.uk
clayarchitecturaldesigns.co.uk

This drawing is copyright. Contractor must check all dimensions on site and report any discrepancies immediately to Clay Architectural Designs Ltd.
Registered in England and Wales No. 11167238