
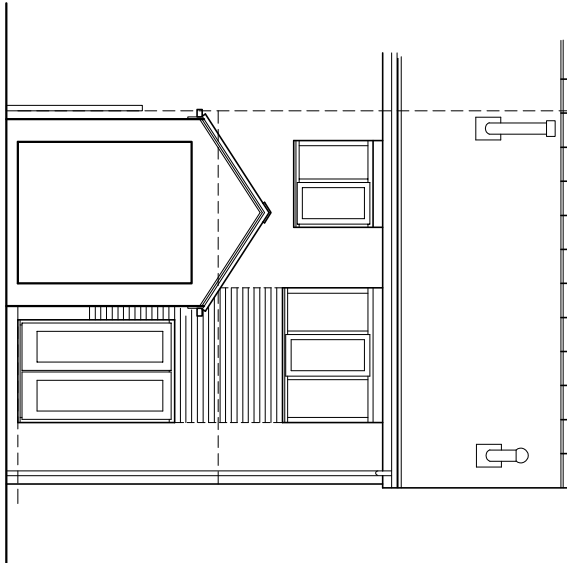
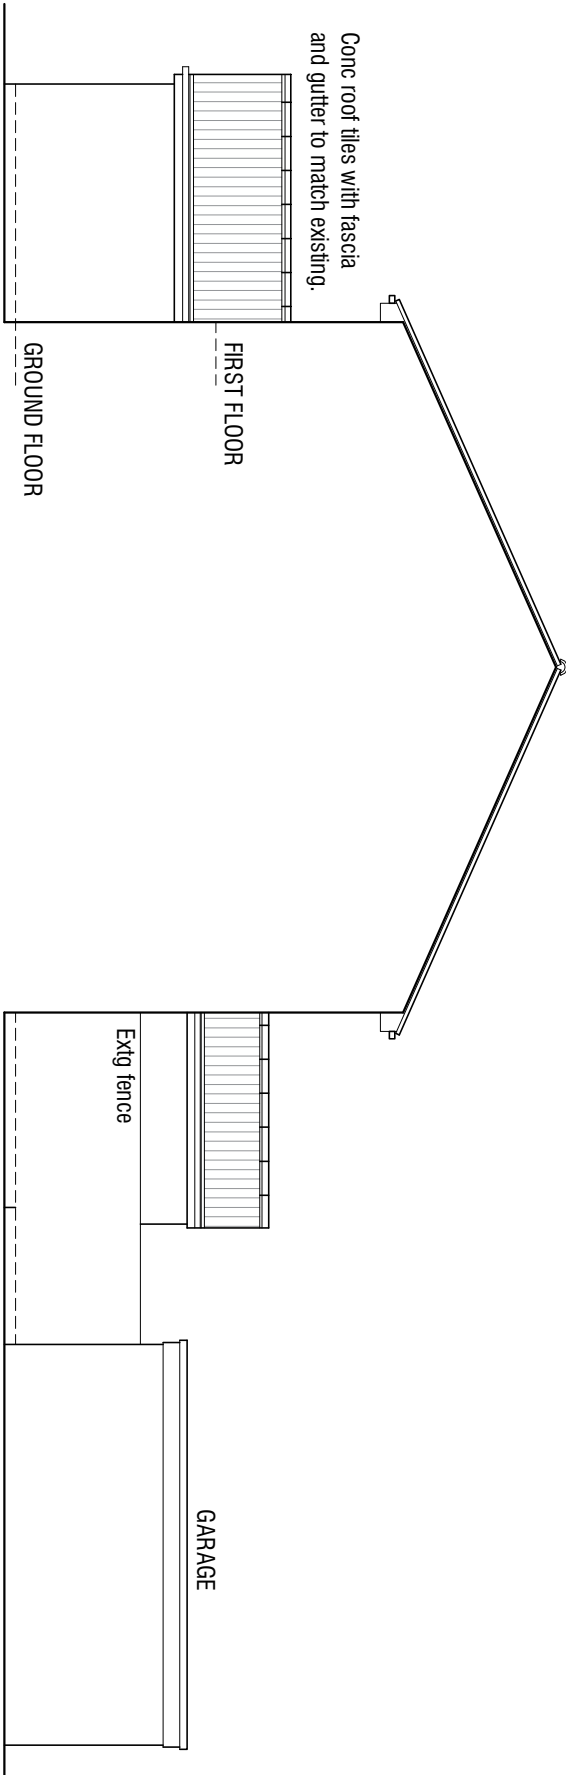
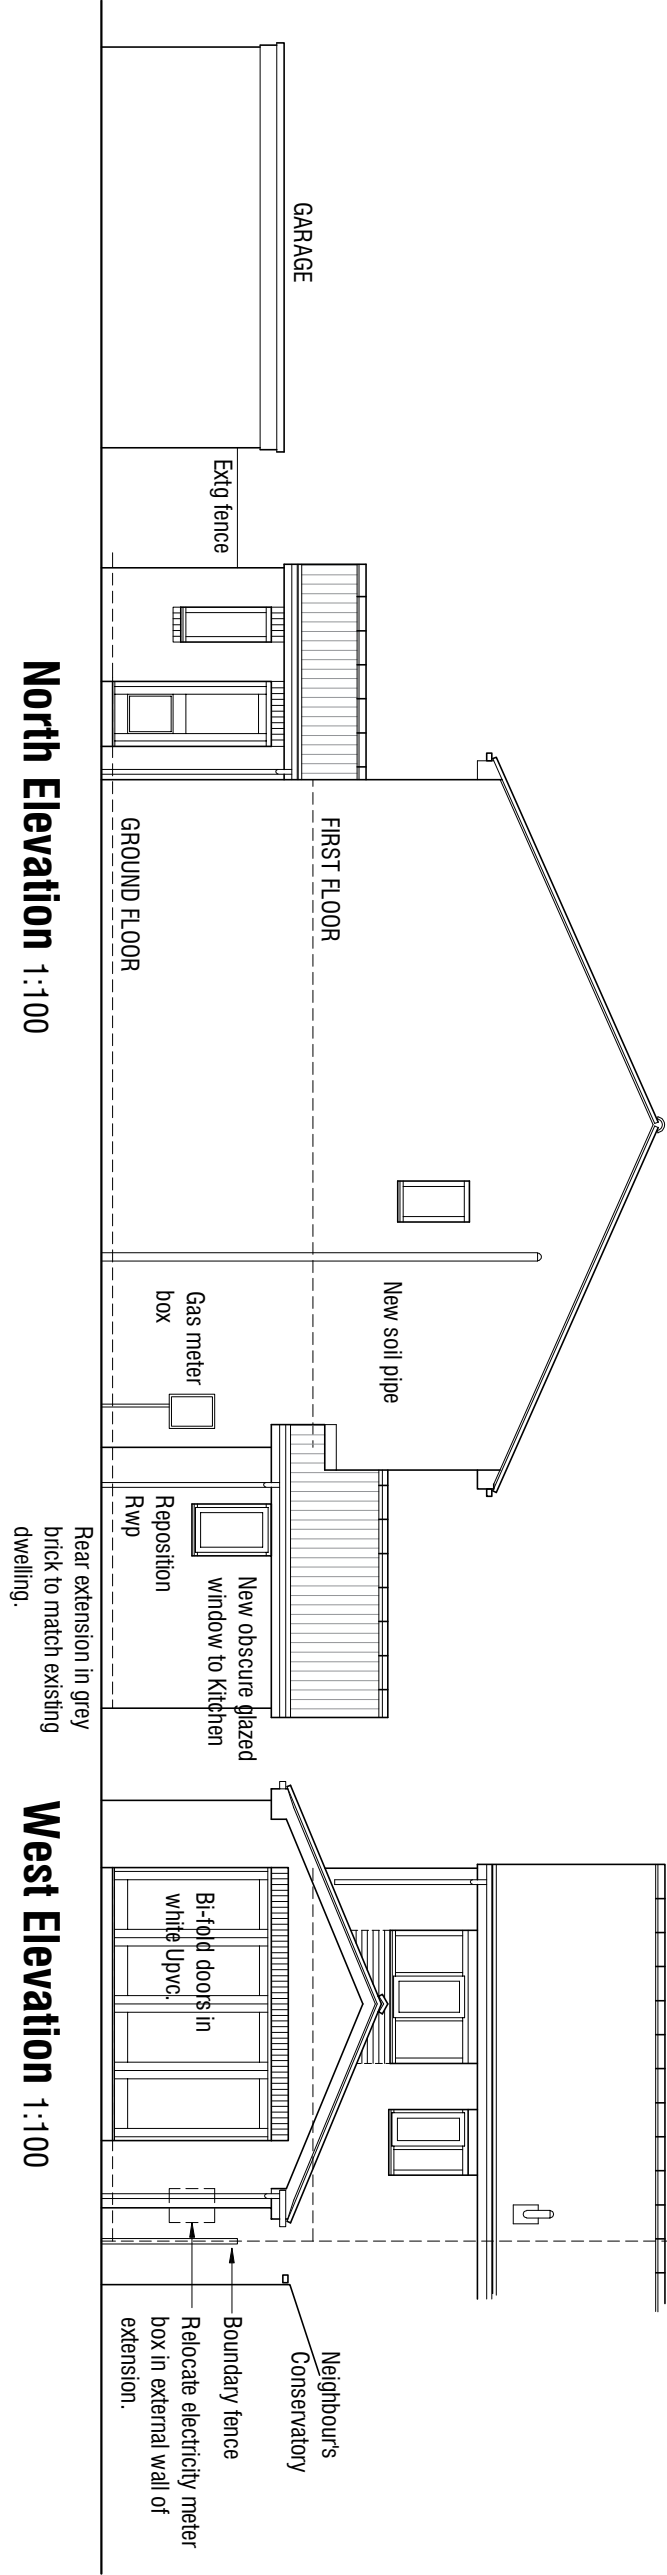
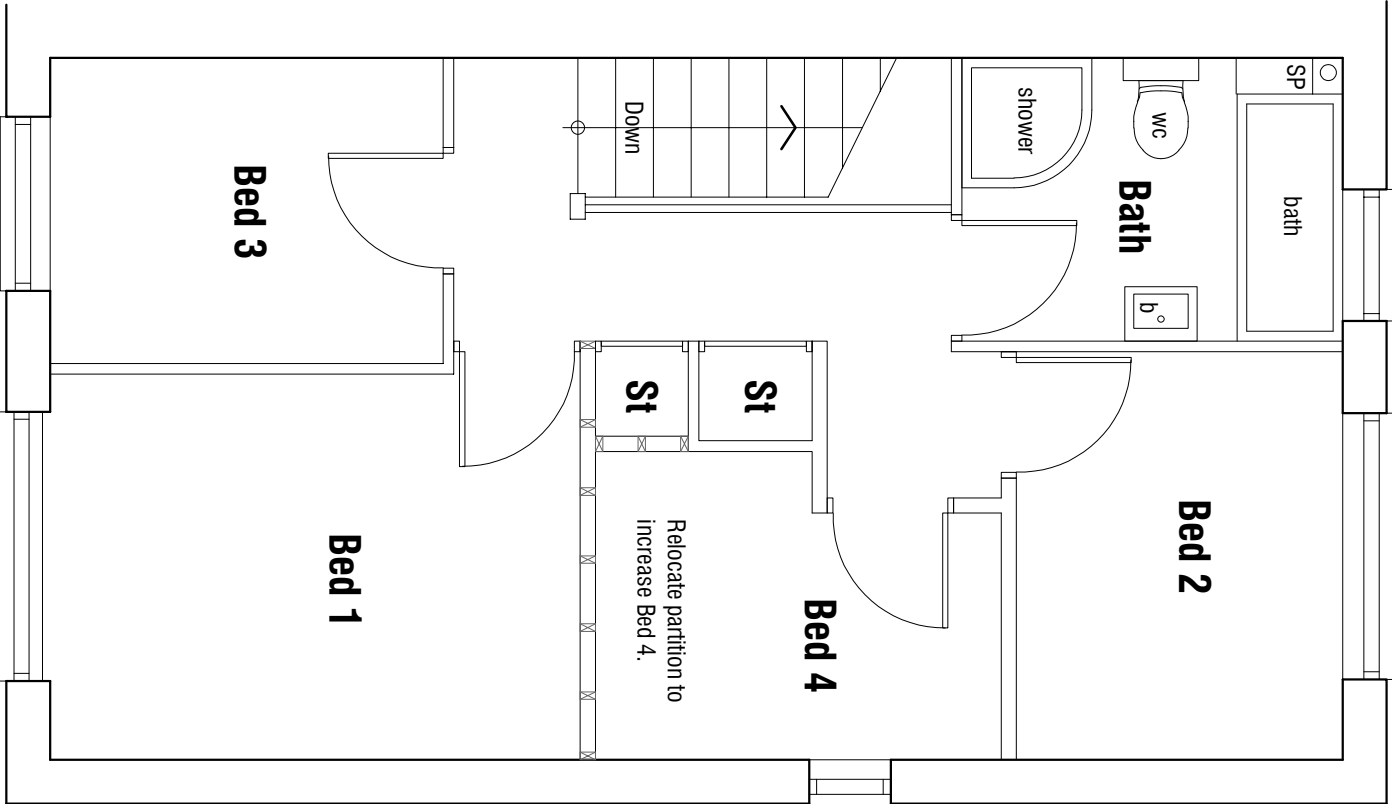


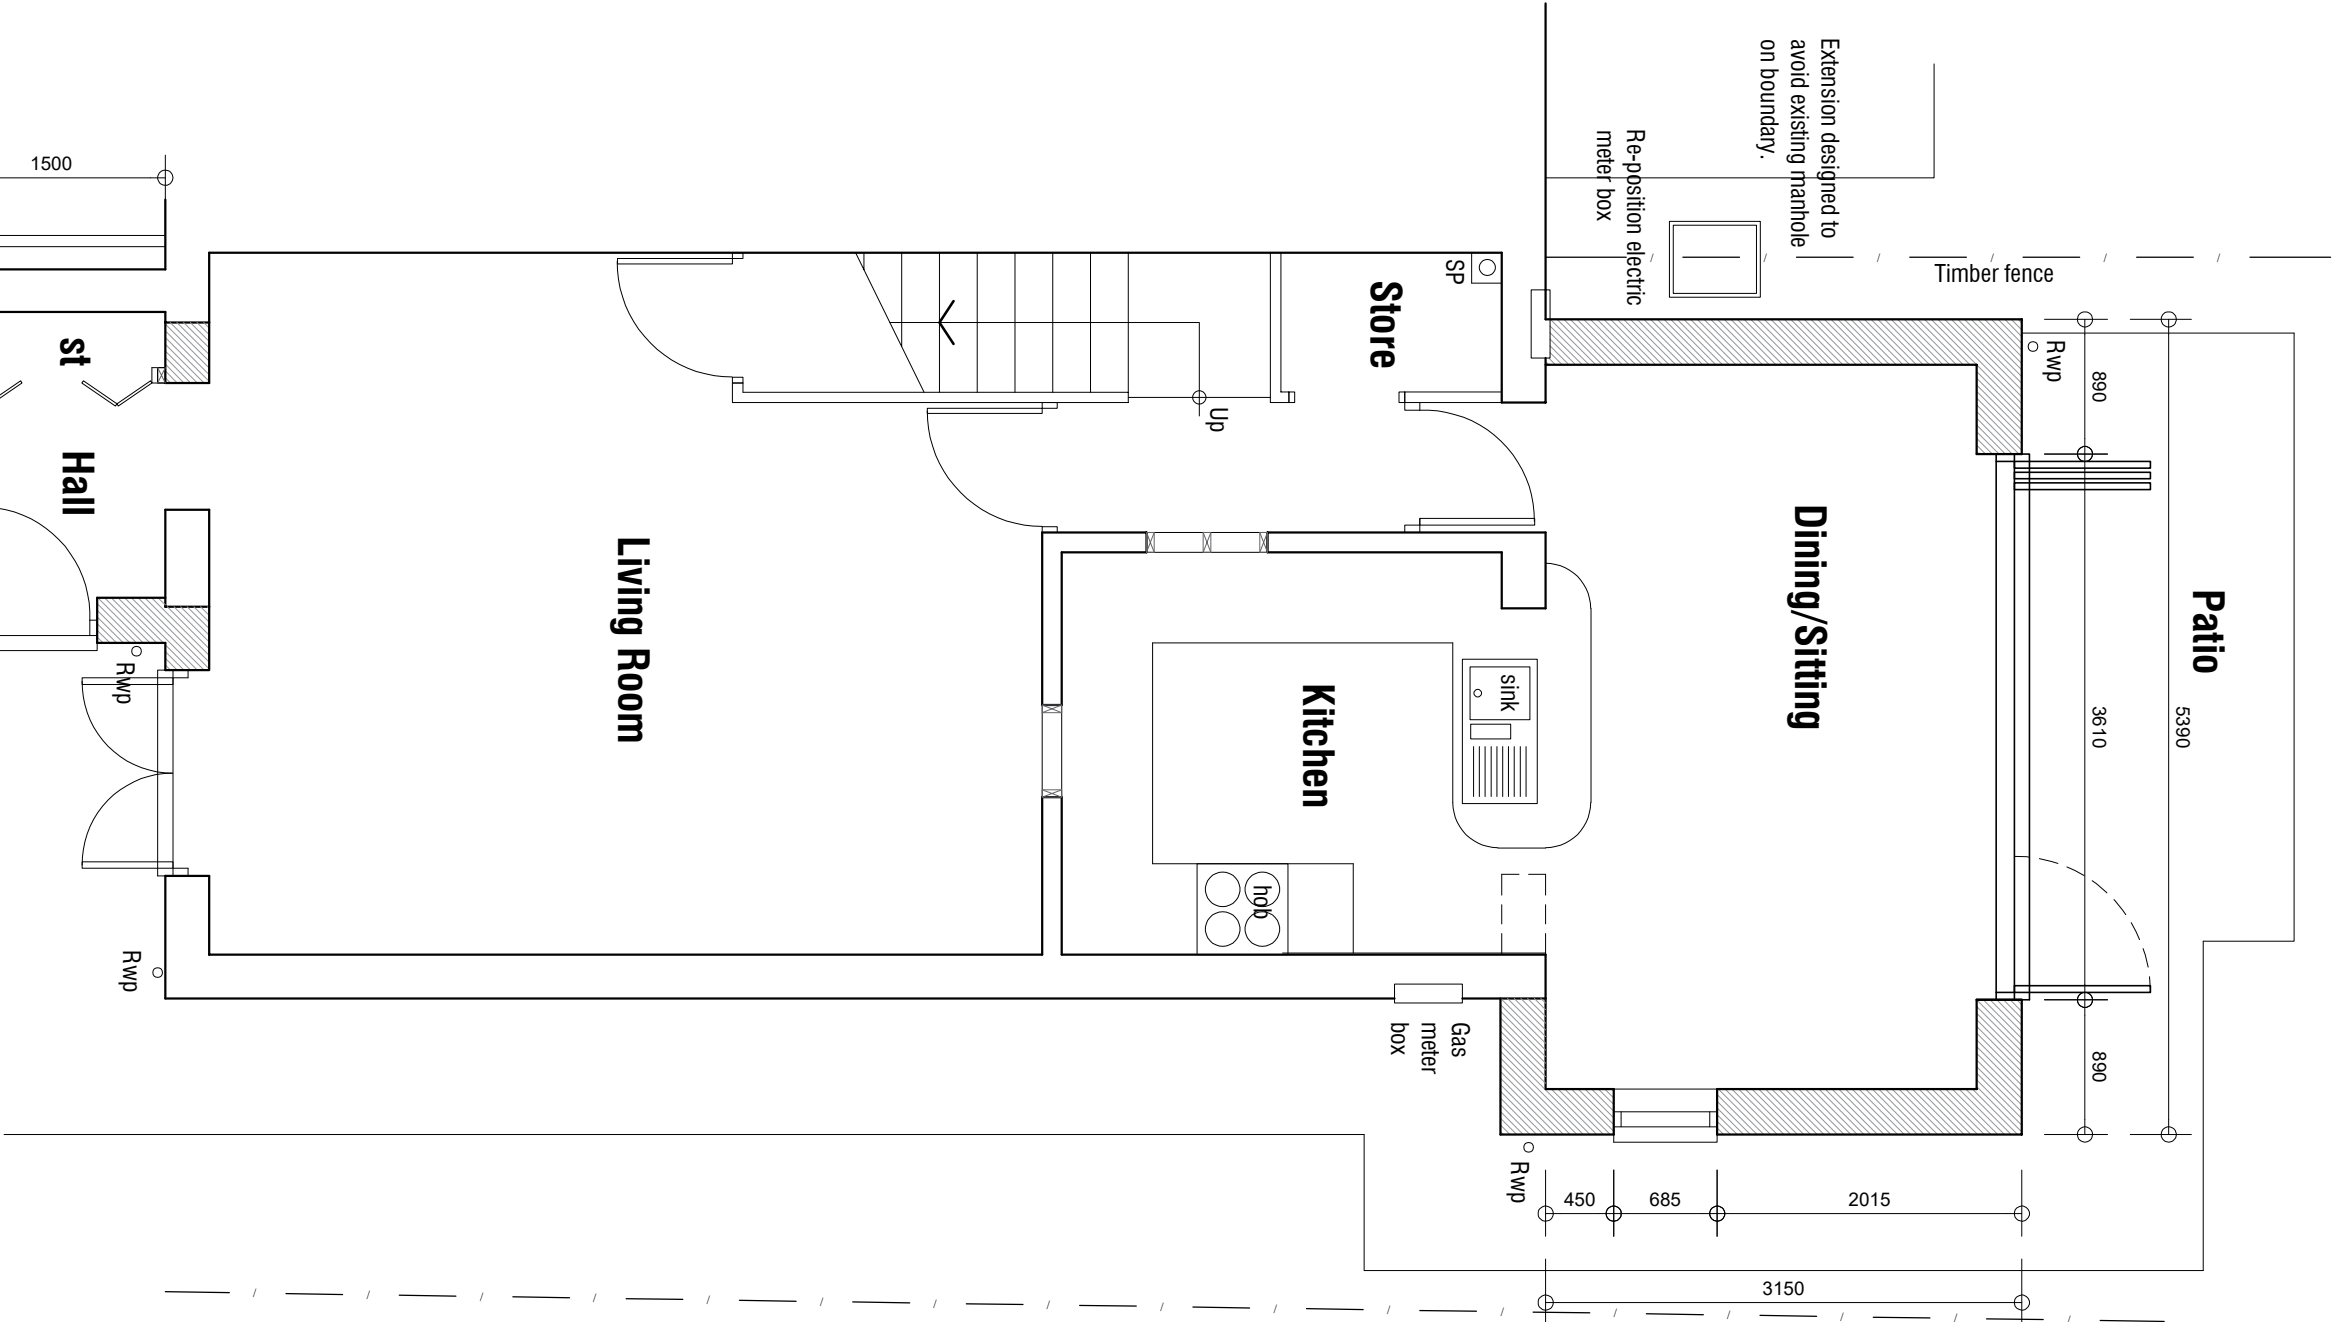

Rev D - 30.11.2020 - Reduce porch extension.
Rev C - 10.11.2020 - Reduce rear extension to single storey;
add ground floor front extension to form hall and toilet and link it
garage.
Rev B - 04.07.2020 - Amend Bi-fold doors and bedroom window;
add rooflight.
Rev A - 22.07.2020 - Updated for planning submission.

24 Intake Lane
Pogmoor
Barnsley

AS PROPOSED

PLANS & ELEVATIONS

architectural design and building consultants

Fairfield House
Barnesdale Close Barnsley
S70 2PL
T: 01226 286256
M: 07851 869500
E: mark@mboothdesign.co.uk

Scale As shown @ A2 Drawn MJB
Date April 2019 Ref. 19.41
Dwg No. P1 Rev. D

Copyright mboothdesign. All dimensions in millimeters unless otherwise stated.
Dimensions for setting out in existing buildings are to be checked and verified on site.