


Yorkshire Rose Sculptures 2A - Scale 1.50

Elevation & Plan View of Sculptures

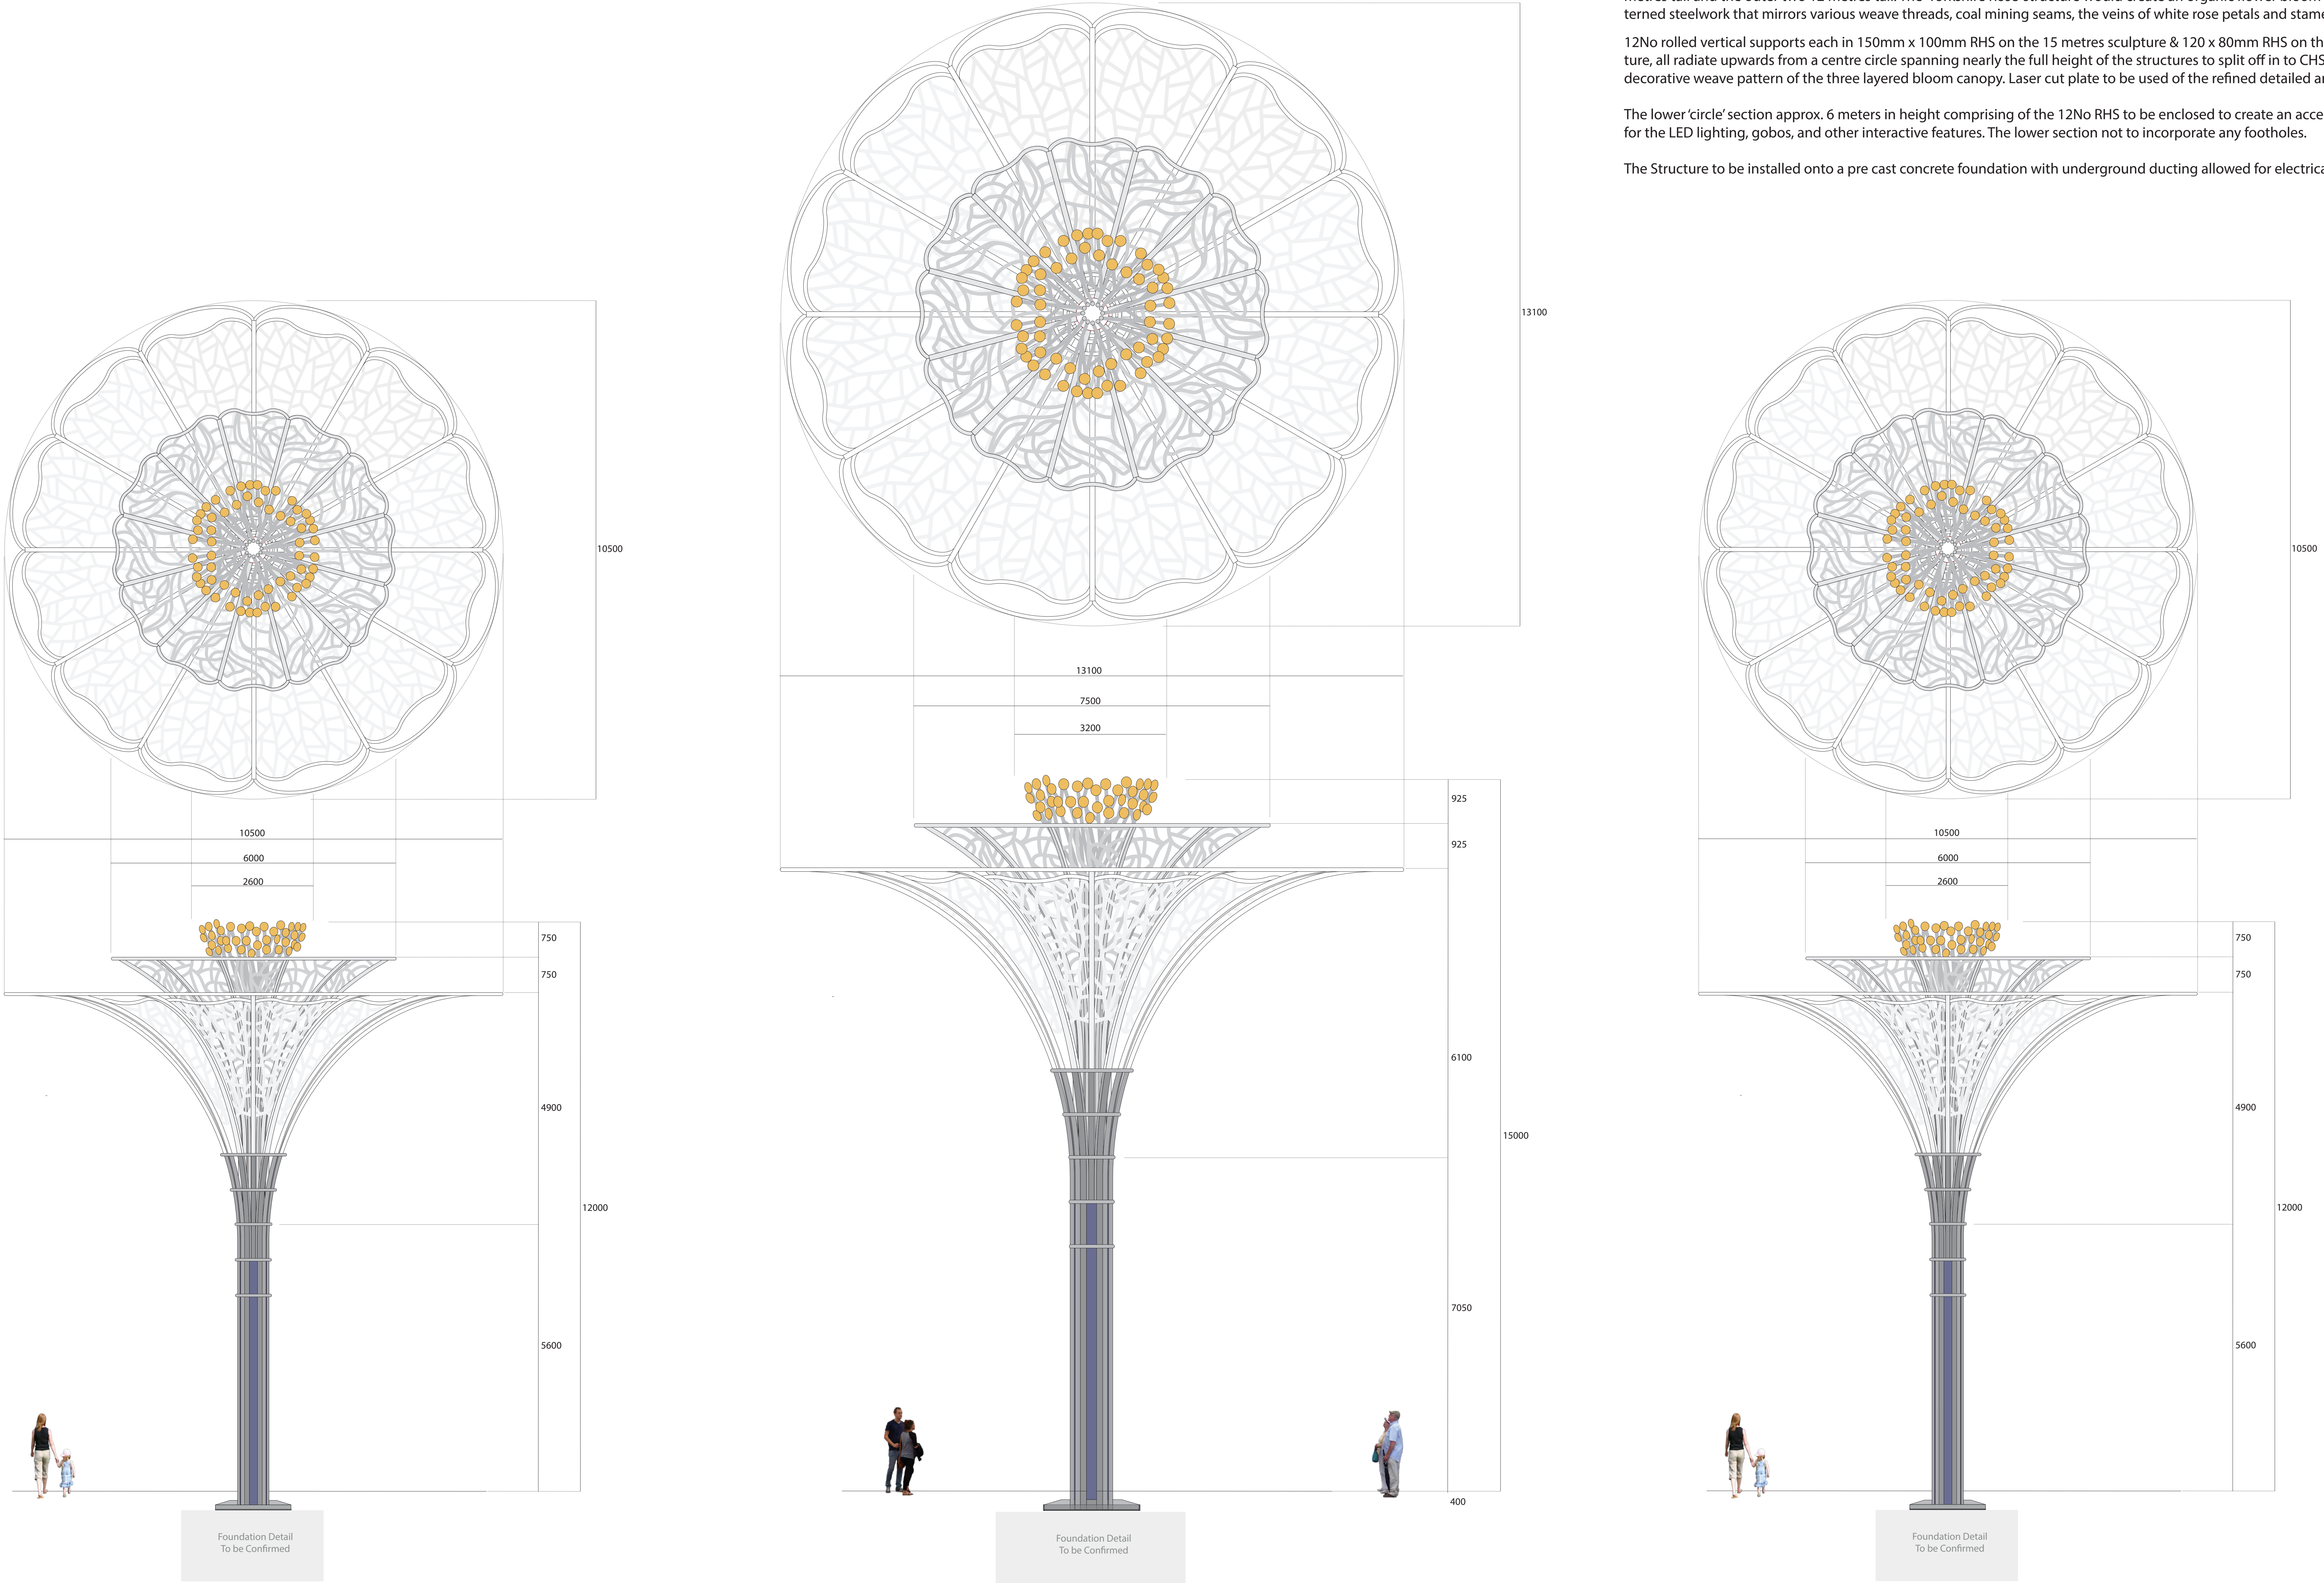

The preferred theme for the SEAM Super Structures is the three White Roses of Yorkshire. The three Super Structures - the central one 15mtrs tall and the outer two 12mtrs tall would all have an overall shape relating to a Yorkshire Rose. The White Rose of York (Latinised as rosa alba, blazoned as a rose argent) is a heraldic rose which was adopted in the 14th century as a badge of the royal House of York. In modern times, it is used more broadly as a symbol of Yorkshire and is featured on the Yorkshire flag which has three white roses on a blue background.

CLIENT	PROJECT	DRAWING TITLE	NOTES	AMENDMENTS	DRAWING NO	SEAM WR 2A	Circling the Square Ltd 28 Hills Road, Buckhurst Hill Essex IG9 9RS email: info@circlingthesquare.com web: www.circlingthesquare.com tel: 020 8555 1100
Willmott Dixon Construction Limited	Provision and Installation of SEAM Super Structures in Barnsley Artist - Tim Ward	Yorkshire Rose Design Proposal Three Super Structures	DO NOT AMEND BY HAND CAD FILE NO DIMENSIONS ARE TO SCALED FROM THIS DRAWING THE CONTRACTOR SHALL VERIFY ALL DIMENSIONS ON SITE ALL DIMENSIONS IN MILLIMETRES UNLESS OTHERWISE STATED COPYRIGHT - ORIGINAL ARTWORK REMAINS WITH CIRCLING THE SQUARE	21.10.24 First Issue	SCALE	DATE	
				1:50 AO	October 2024		