


Drawing No.	Rev No.
MDE001 -004	

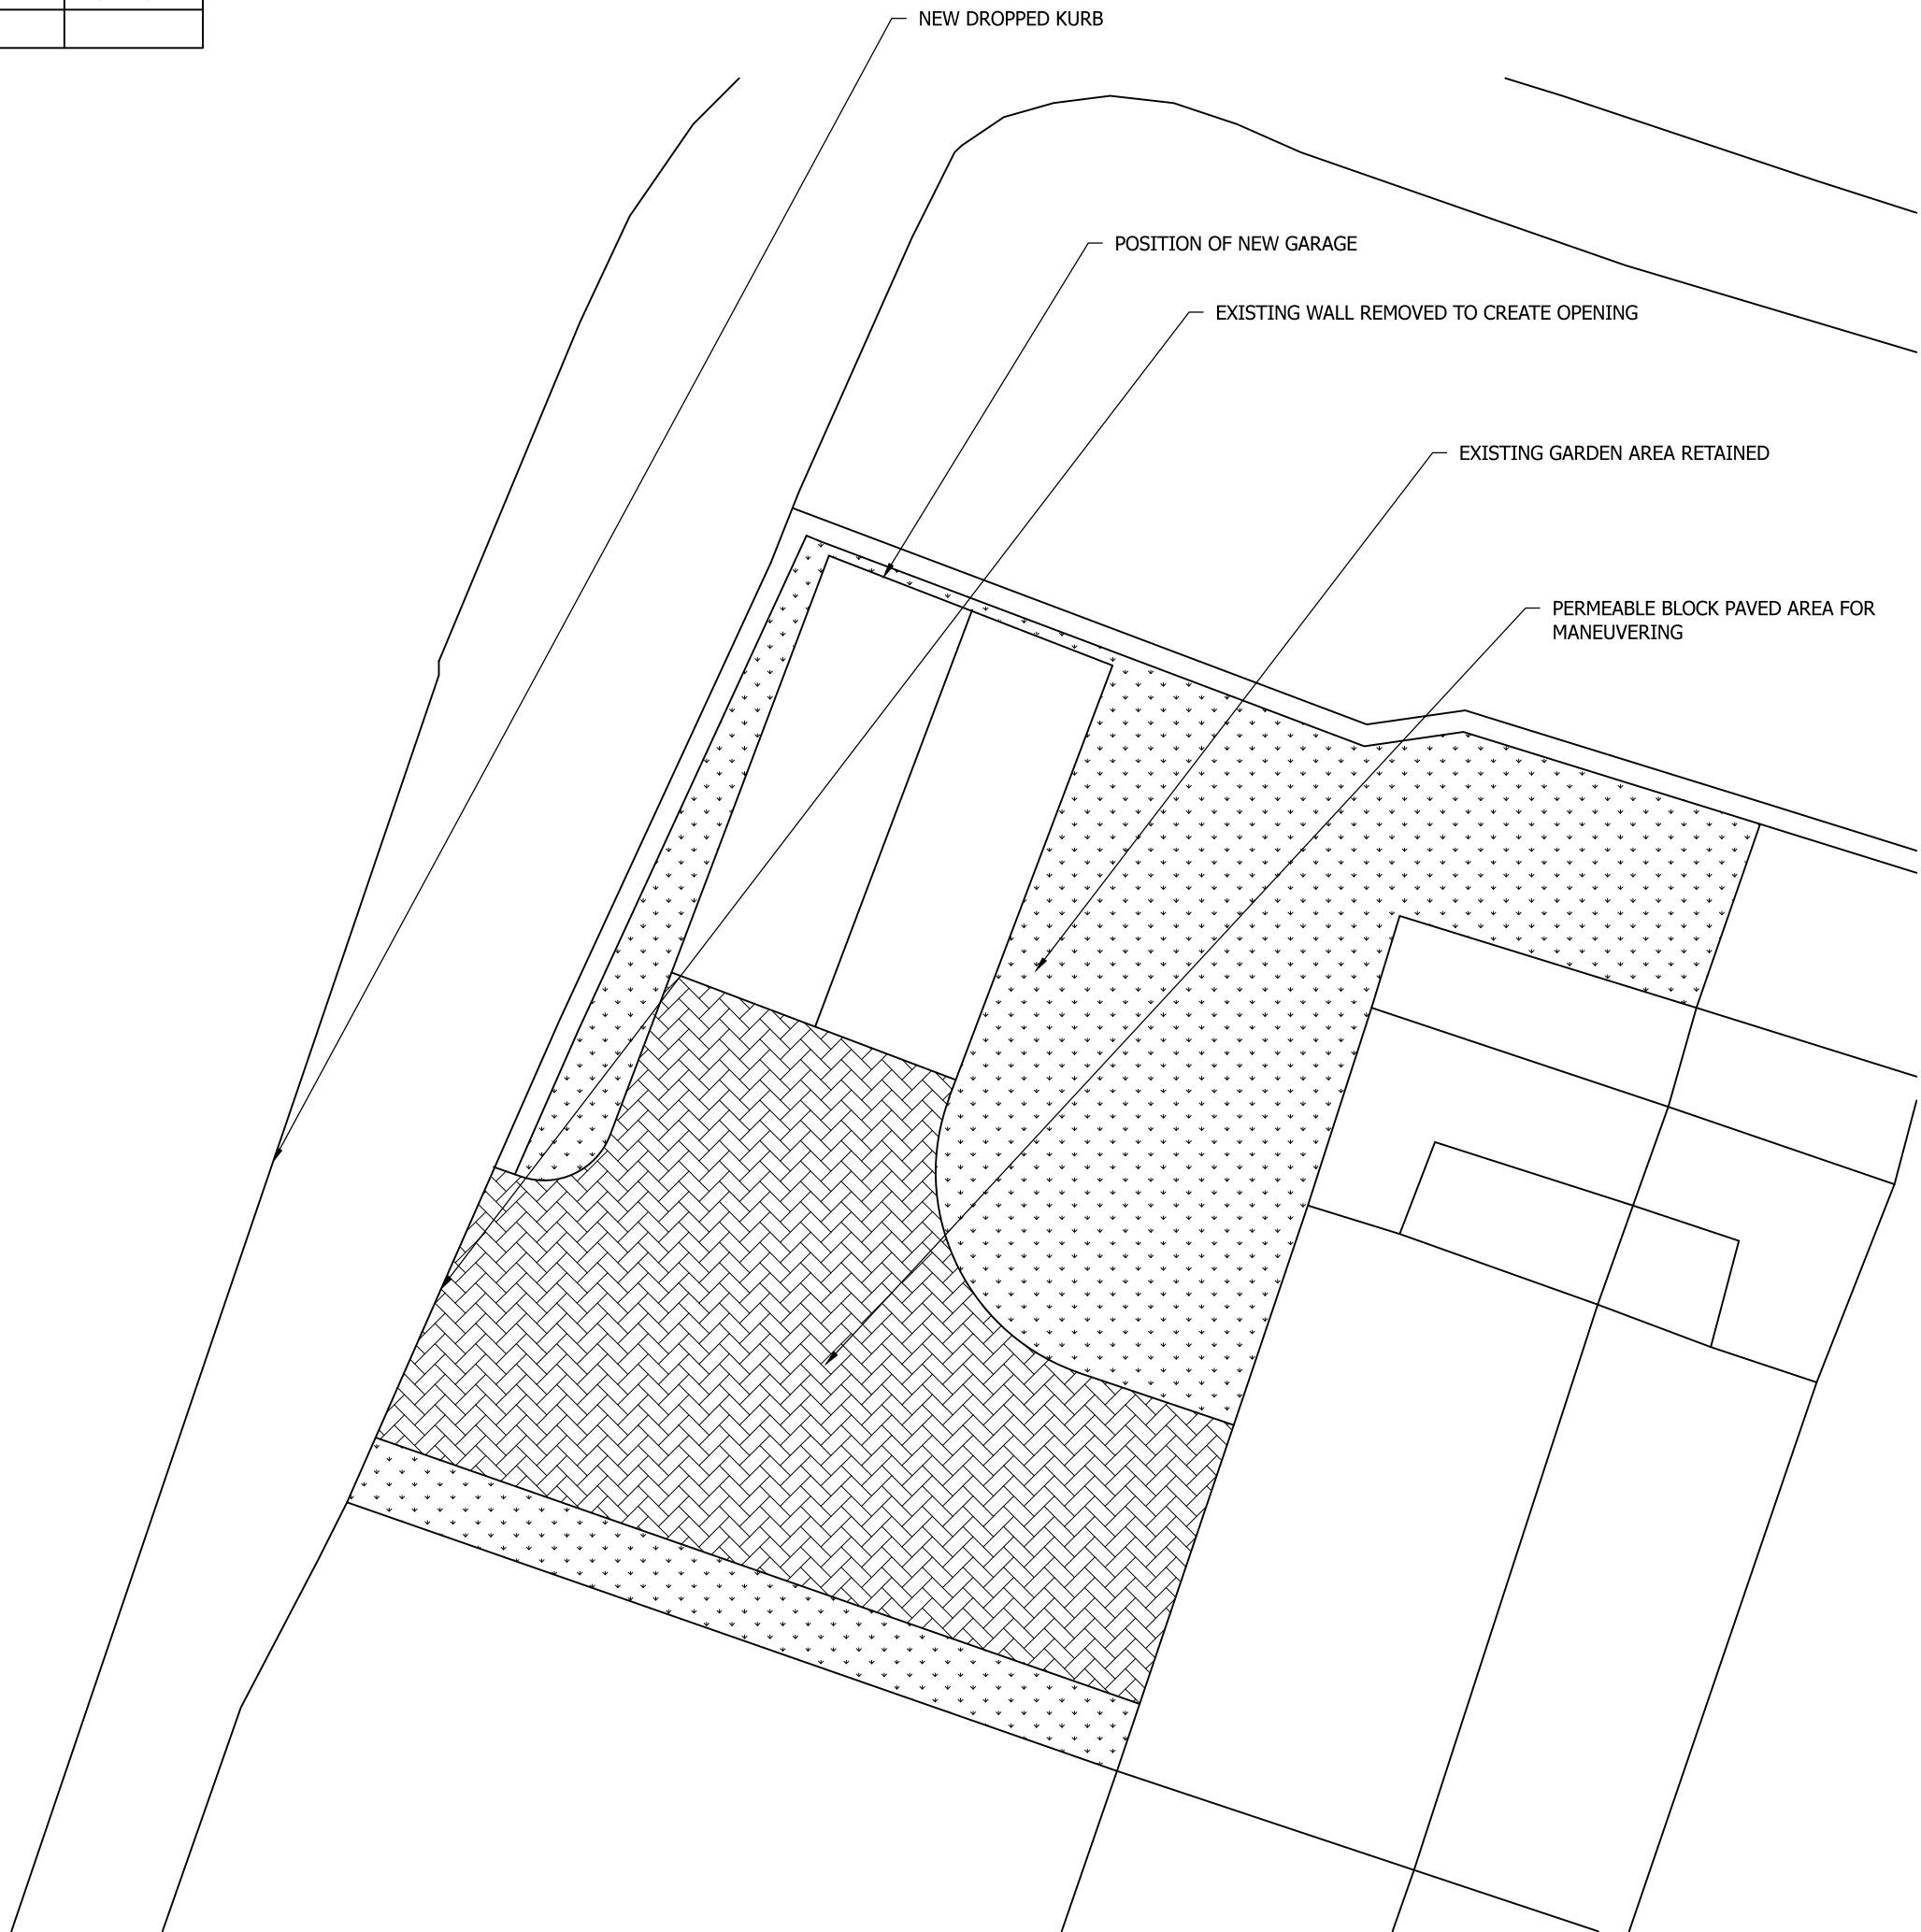

PROPOSED BLOCK PLAN  
SCALE 1:100 AT A3

DO NOT SCALE: Contractor to check all dimensions and report any omissions or errors

**NOTES**

Rev	Description	By	Chk	App	Date
-----	-------------	----	-----	-----	------

JRB DESIGNS Ltd  
1 Saville Road  
Cudworth  
Barnsley  
S72 8LT  
Tel: 01226 383542  
Fax: 01226 380078  
Mob: 07970 541192  
Email: john@jrbdesigns.co.uk

This drawing is copyright. © jrbdesigns Ltd.

Client **MR. D EASTERBROOK**

Drawing Title **PROPOSED PLANS**

Address **186 MILTON ROAD  
HOYLAND  
BARNSELEY  
S74 9BW**

Project Title: **PROPOSED DETACHED GARAGE  
AND OFF ROAD PARKING**

Purpose of Issue: **PLANNING**

Drawing Status **FIRST ISSUE**

Scale at A3 AS SHOWN	Drawn By JRB	Date 23/08/2016
Checked By	Date 23/08/2016	Approved By Date 23/08/2016

Project No. <b>MDE001</b>	Drawing No. <b>004</b>	Revision <b>-</b>
------------------------------	---------------------------	----------------------

APPROVAL  INFORMATION  TENDER  CONTRACT  CONSTRUCTION