


north west elevation


190.00m

notes	
Do not scale from this drawing unless for Planning purposes. Figured dimensions only are to be used. All dimensions must be checked on site by the Contractor prior to the commencement of any fabrication or building works (where applicable, dimensions and details are to be read in conjunction with specialist consultants' drawings; any disparity between drawings is to be brought to the attention of design 4 architecture Ltd prior to the commencement of any fabrication or building works. This drawing is the property of design 4 architecture Ltd and may not be reproduced without their permission.	
revisions	
rev	notes
-A	Amended to clients requirements
B	Amended following discussions with the planning officer
date	-26 07 12 22 01 13

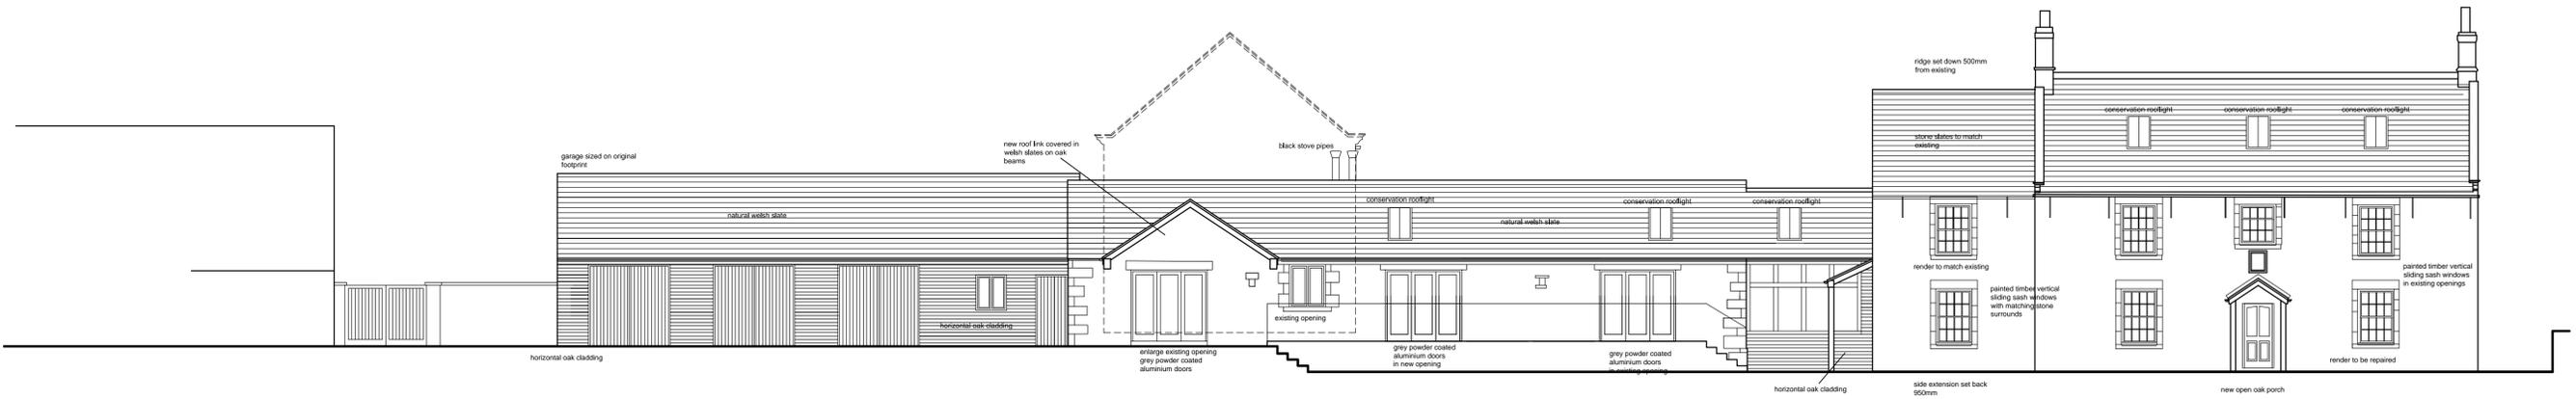


south east elevation

190.00m

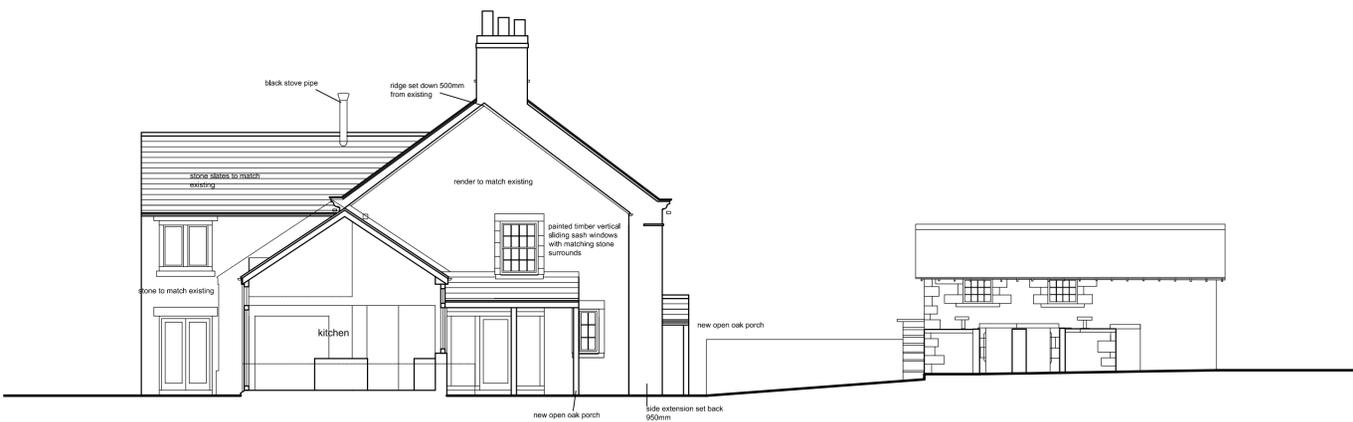

section/south west elevation

190.00m

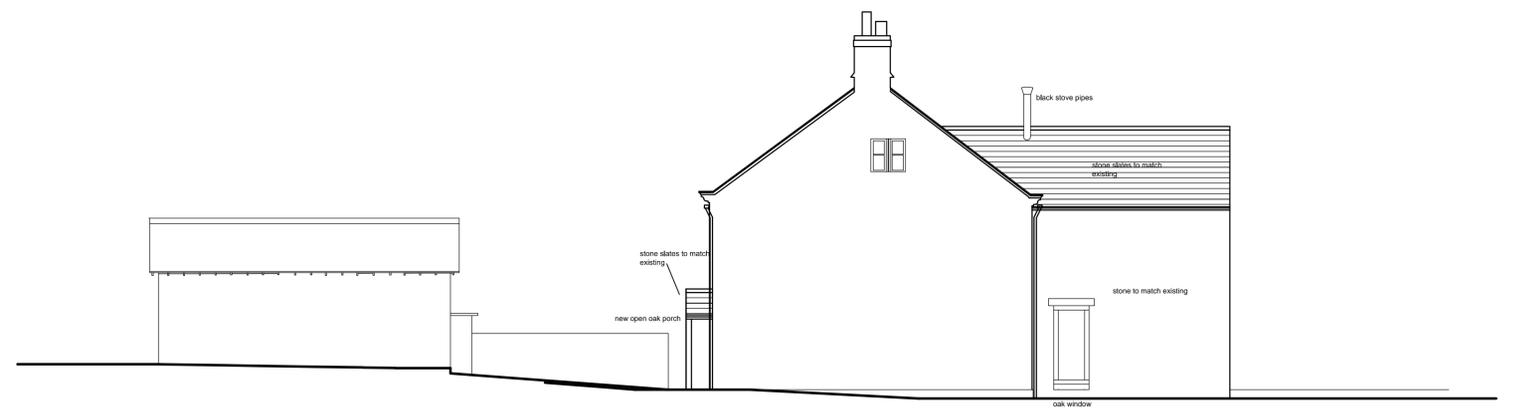

north east elevation

190.00m

DESIGN 4 architecture Ltd			
project	client		
Eastfield Farm, Thurgoland	Mr & Mrs I Warhurst		
drawing	scale	number	revision
Proposed Elevations 1	1:100	D412011/09	B
status	date		
Design	July 2012		

chestnut house marton sinnington york yo62 6rd tlf 01751 430763 m 07770 858896  
e tony.harrison@design4architecture.co.uk w www.design4architecture.com