




Rev	Description	Date

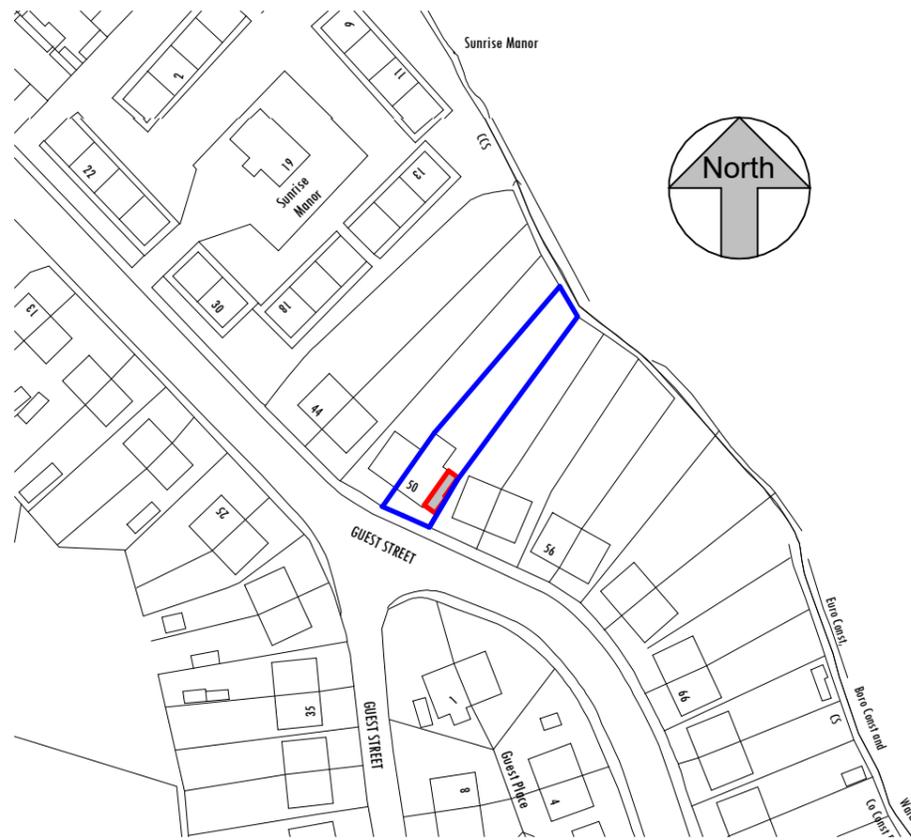

1 Location Plan
1 : 1250

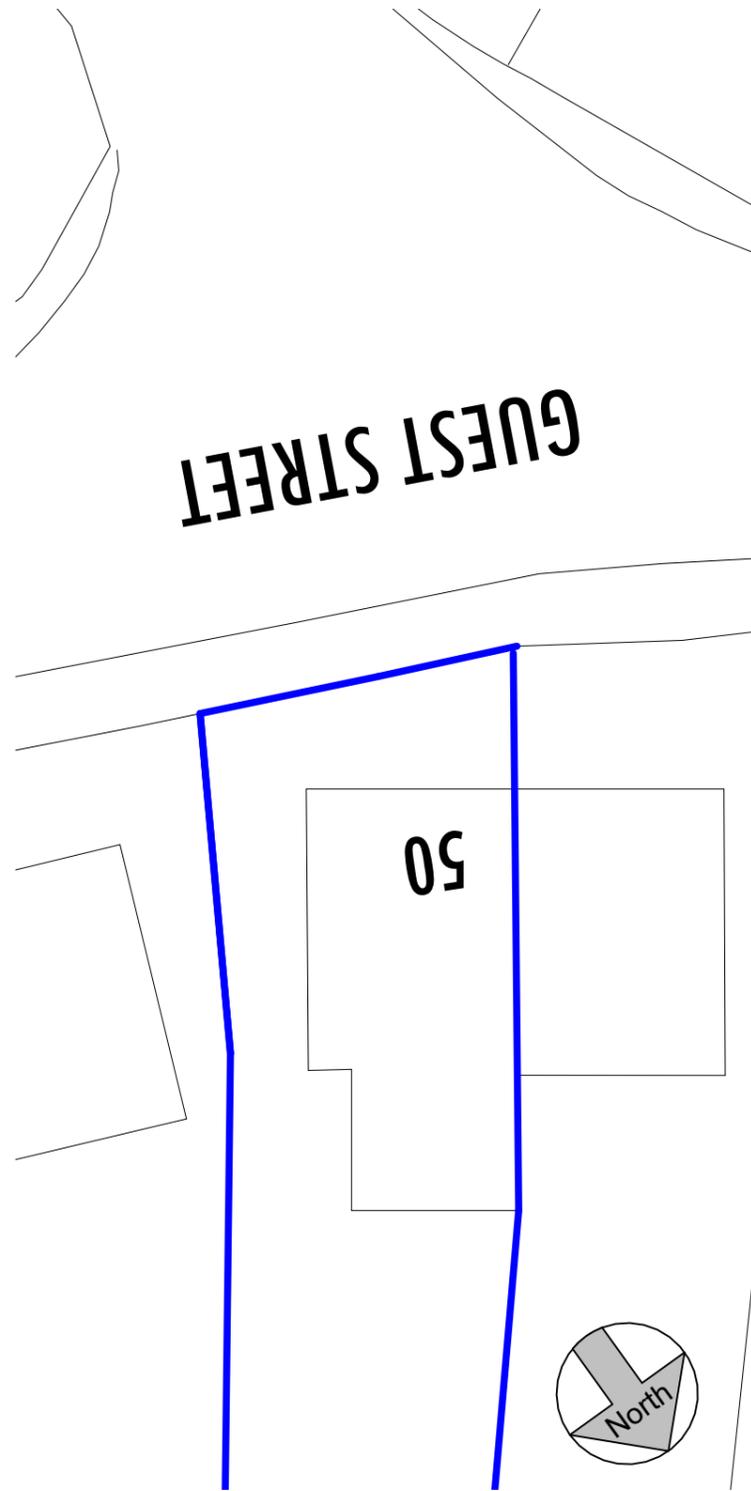

2 Block Plan - Existing
1 : 200

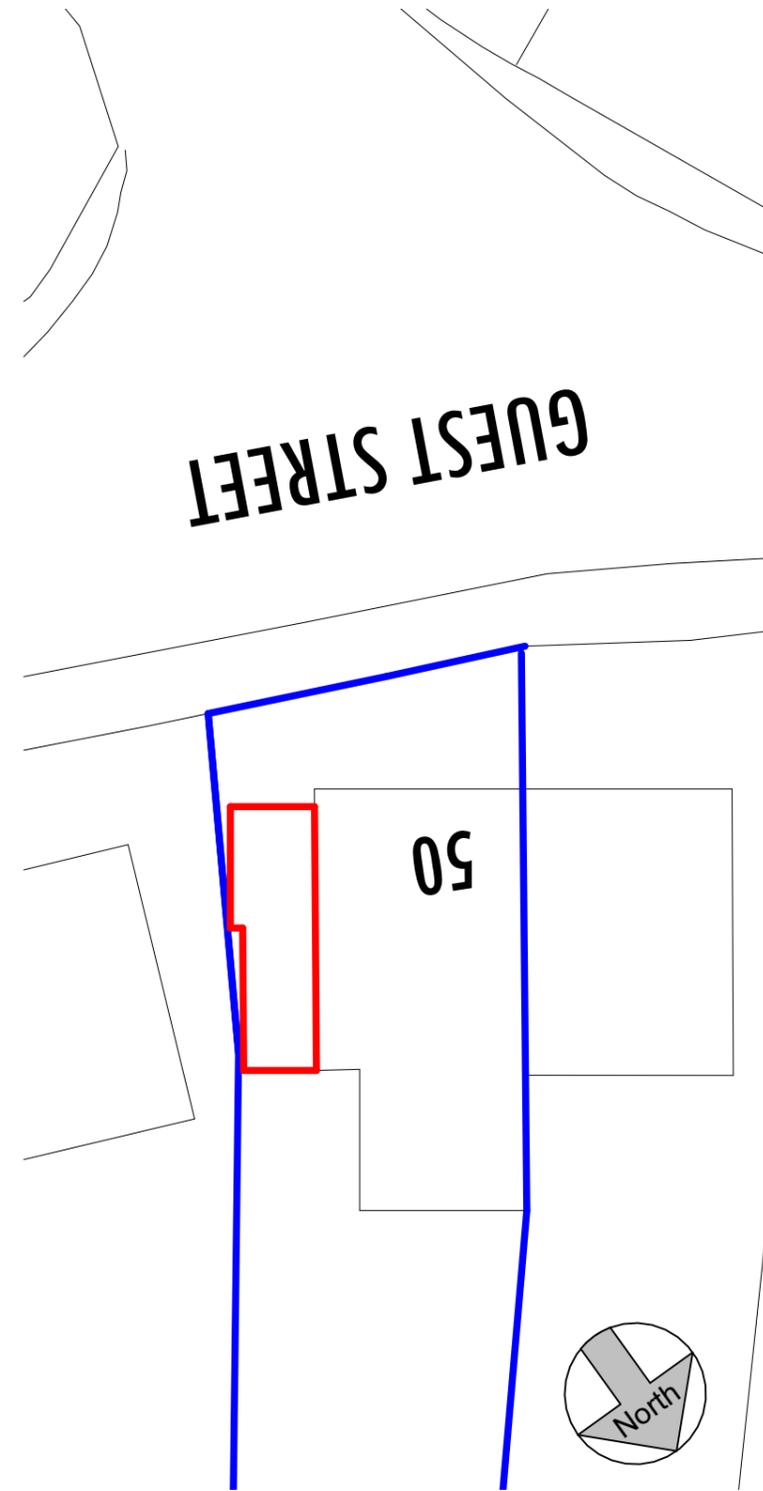

3 Block Plan - Proposed
1 : 200

